

**City of Detroit**  
OFFICE OF THE CITY CLERK

Jackie L. Currie  
City Clerk

Vernon C. Allen  
Deputy City Clerk

**DEPARTMENTAL REFERENCE COMMUNICATION**

January 28, 2003

To: The Department or Commission Listed Below

From: Jackie L. Currie  
Detroit City Clerk

**RECEIVED**  
CITY ENGINEERING DIV.-DPW  
FEB 17 2003

By \_\_\_\_\_

The following petition is herewith referred to you for report and recommendation to the City Council.

In accordance with that body's directive, kindly return the same with your report in duplicate within four (4) weeks.

/PLANNING AND DEVELOPMENT/PUBLIC WORKS DEPARTMENT -  
CITY ENGINEERING DIVISION

**1092 Detroit Catholic Pastoral Alliance et al**, for conversion of alley to easement in area of McClellan between Nichols and Harry.

(LED)  
Jms Foster

PETITION FOR CONVERSION OF ALLEY TO EASEMENT  
 Detroit, MI

Date 05/17/02 19

TO THE HONORABLE CITY COUNCIL:

Gentlemen: We, the undersigned owners of the property abutting the alley:

ALLEYS DIRECTLY EAST OF McCLELLAN BETWEEN  
 Location of Alley NICHOLS AND HARRY

do respectfully petition your Honorable Body to vacate said alley and convert same into a public easement.

Further, the undersigned representing not less than two-thirds (66-2/3%) ownership of property abutting said alley hereby agree that all existing utilities in said alley are to remain in their present location, and that if at any time in the future a request is made to remove or relocate any existing poles or other utilities in the easement, the property owners making such request and to any upon whose property the pole or other utilities are located will pay all costs incurred in such removal or relocation unless such charges are waived by the utility owners.

--(City Clerk)--


We do further agree that no buildings or structures of any nature whatsoever (except necessary line fences) shall be built upon the easement or any part thereof, so that said easement shall be forever accessible for maintenance of utilities

DETROIT CATHOLIC 5807 McCLELLAN (312)

SPONSORING PETITIONER PASTORAL ALLIANCE DETROIT 49213 922-1435  
 (Name) (Address) (Phone No.)

Lot No.	Signature of Deed Holder	Signature of Wife or Other Co-Owner	Address	Date
7	<i>[Signature]</i>	<i>[Signature]</i>	579 S. ...	5-20-02
4	<i>[Signature]</i>	<i>[Signature]</i>	5758 McCLELLAN	5-25-02
10-11 12-13	<i>[Signature]</i>	<i>[Signature]</i>	9326-9332 9340-9346 HARRY	5-20-02
5-6 7-8	<i>[Signature]</i>	<i>[Signature]</i>	9327-9333 9337-9341 NICHOLS	5-20-02

PROPOSED NEW PARK AREA ALLEY

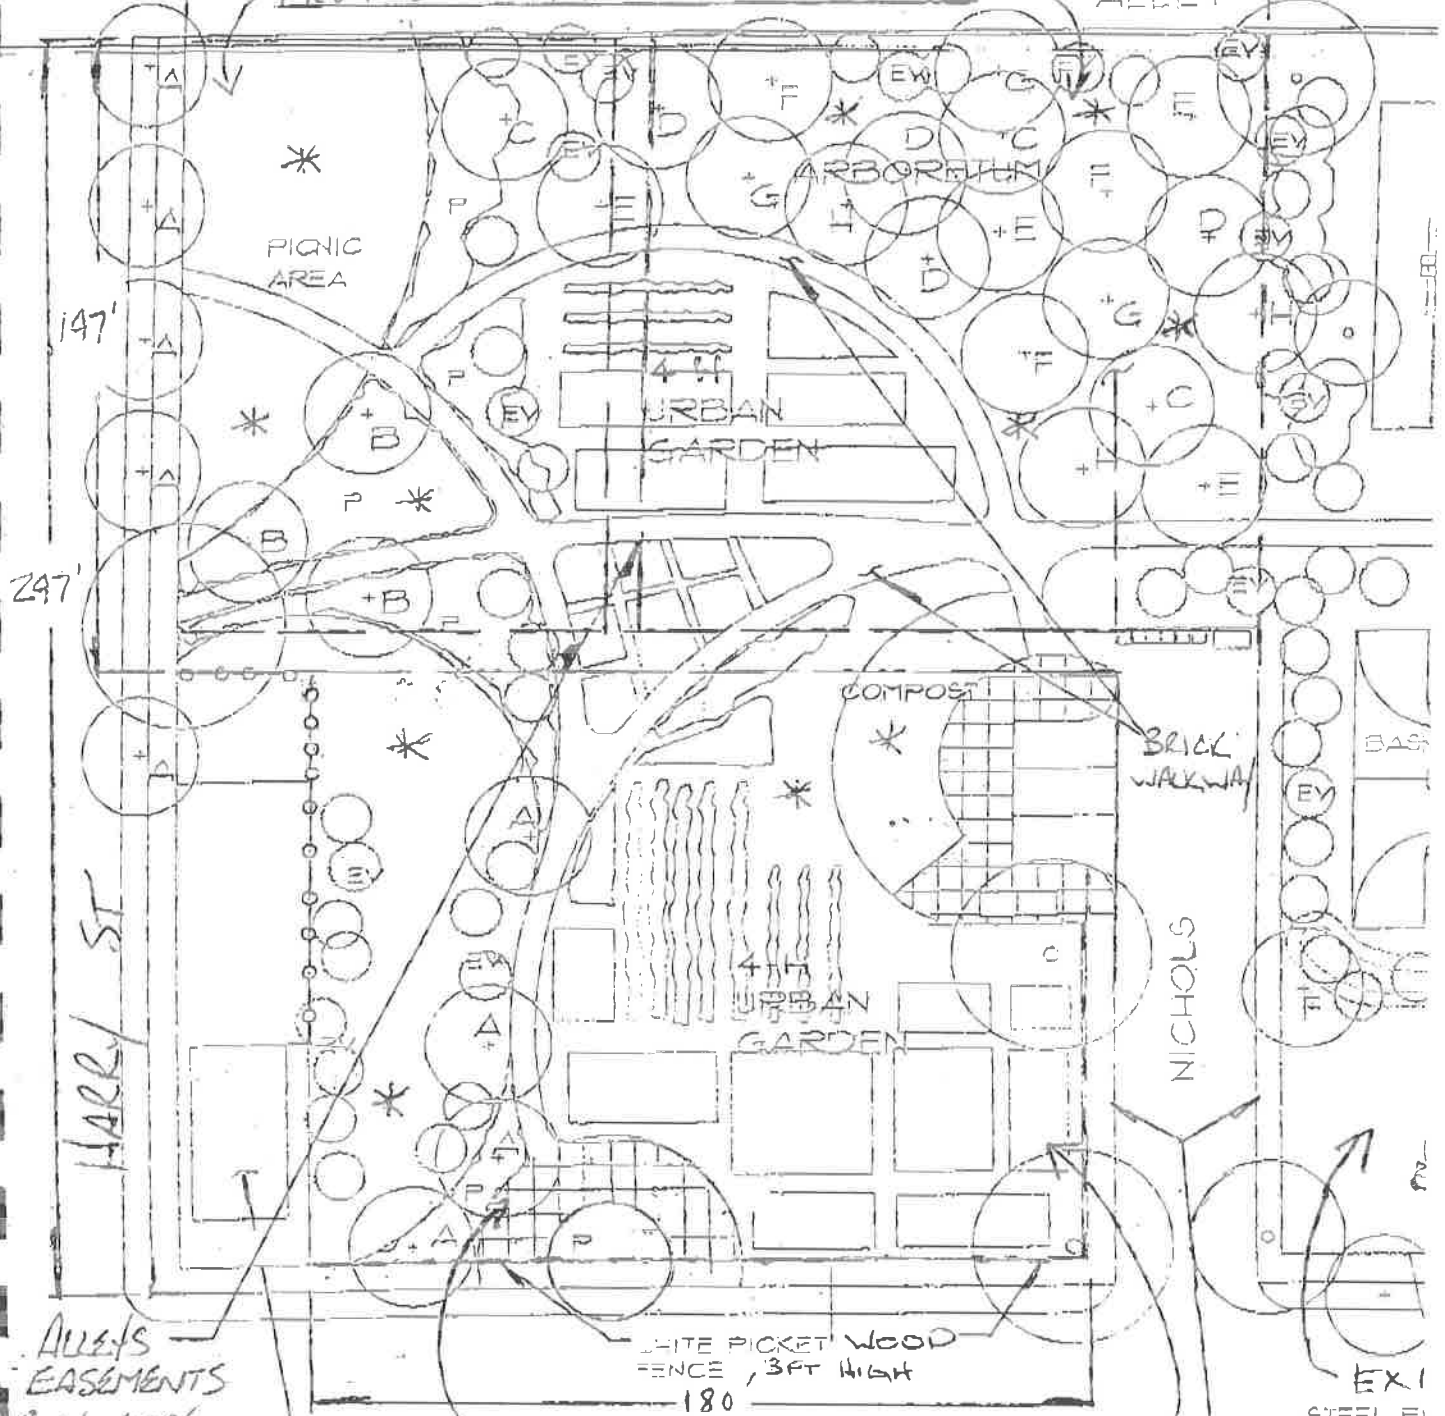

147'

297'

HARRY ST

NICHOLS

PICNIC AREA

URBAN GARDEN

ARBORIUM

COMPOST

BRICK WALKWAY

URBAN GARDEN

WHITE PICKET WOOD FENCE, 3FT HIGH 180

PROPOSED NEW PARK AREA

ALLEY'S EASEMENTS CITY CLERK PETITION #


EXISTING HOME STQZ McLELLAN

EX1 STEEL FENCE

SCALE 1" = 10'

PROPOSED CITY CLERK

EXISTING PARK AREA

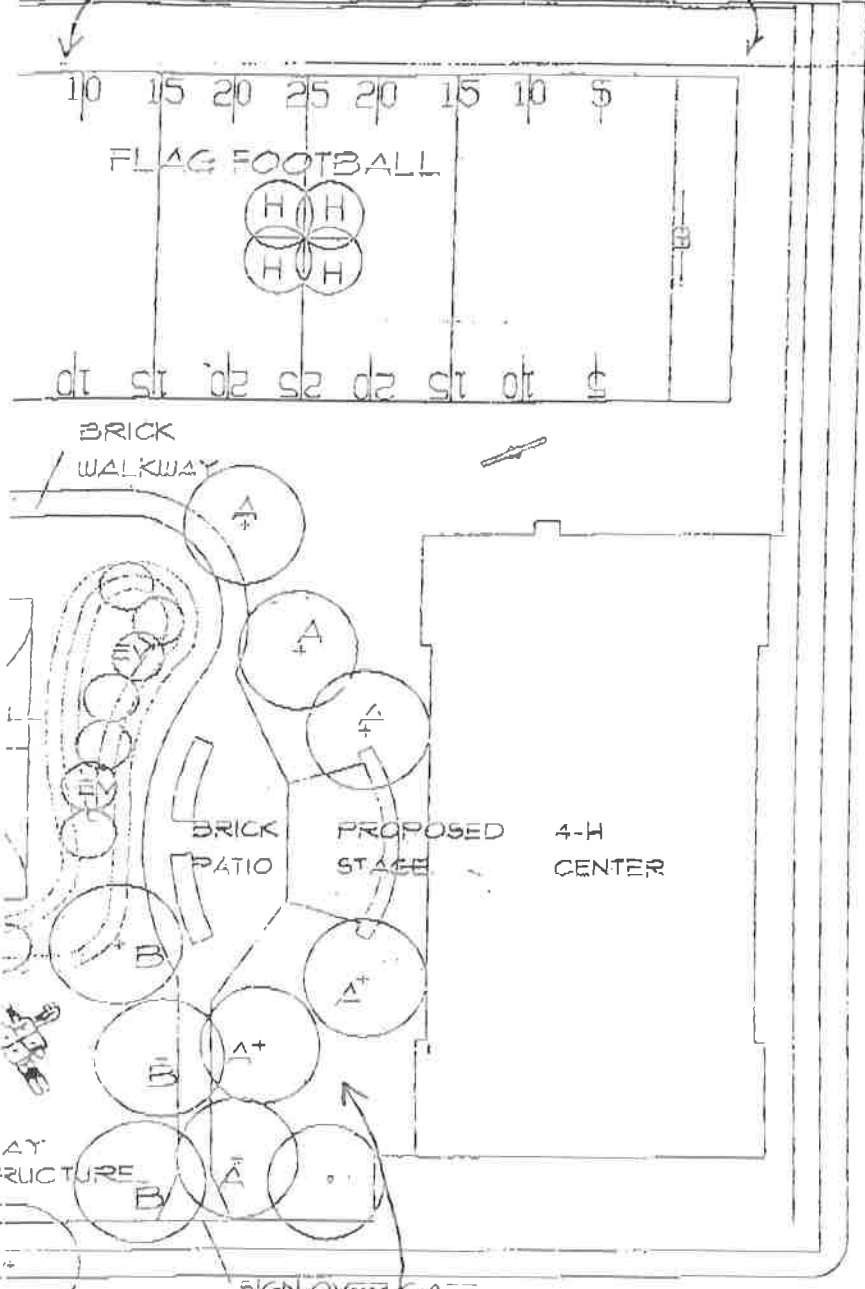

GRATIOT WOODS HOMES

NOTES:  
TREE SYMBOL LEGEND

- A HONEYLOCUST
- B LITTLE-LEAF LINDEN
- C RED MAPLE
- D BIRCH
- E RED OAK
- F ASH
- G LONDON PLANE TREE
- H BRADFORD PEAR
- \* GRASS AREA
- EVERGREENS
- EV WHITE PINE
- EV SCOTCH PINE
- EV MUGO PINE
- EV ARBORVITAE

- PERENNIALS
- P HOSTA
  - P DAYLILY
  - P YARROW
  - P CONEFLOWER

- GROUND COVER
- PACHYSANDRA
  - VINCA MINOR
  - IVY
  - AJUGA

O EXISTING CHAIN LINK FENCE


RECREATION AREA

SITE PLAN

SECTION  
60' APPROX



EXISTING PARK AREA  
MCCLELLAN AVE.

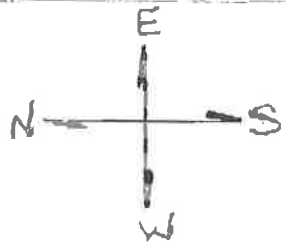

REST CLOSING  
PETITION #