

**City of Detroit**  
OFFICE OF THE CITY CLERK

Jackie L. Currie  
City Clerk

Vernon C. Allen  
Deputy City Clerk

RECEIVED  
CITY ENGINEERING DIV-DPW  
JUN 09 2005

**DEPARTMENTAL REFERENCE COMMUNICATION**

May 25, 2005

To: The Department or Commission Listed Below

From: Jackie L. Currie  
Detroit City Clerk

The following petition is herewith referred to you for report and recommendation to the City Council

In accordance with that body's directive, kindly return the same with your report in duplicate within four (4) weeks.

**/PUBLIC WORKS - CITY ENGINEERING DIVISION/**

**3765 Detroit Catholic Pastoral Alliance, for vacation of ally and conversion into easement in area of Granot Ave., Belvidere, and McClellan Ave.**

*Currie*



# Detroit Catholic Pastoral Alliance

3765

5807 McClellan

Detroit, Michigan 48213

(313) 922-1435 Fax: (313) 922-8888

## Board of Directors

**Thomas Foster**  
Chair  
Servant Church of St. Alexander

**Rev. Norman P. Thomas**  
1st Vice-Chair  
Pastor, Sacred Heart Church

**Ernestine Stephens**  
2nd Vice-Chair  
Our Lady of the Rosary

**Christine P. McLaughlin**  
Secretary/Treasurer  
Church of the Nativity

**Maurice White**  
Sacred Heart

**Odessa Goolsby**  
St. Gregory

**Michael McIntyre**  
Church of the Nativity

**Isiah Lipsey**  
McAnoy Advisory Board  
Attorney at Law

**Rev. Thomas Lumpkin**  
St. Ignatius/Day House

**Patricia Abner**  
Sacred Heart

**Rev. James Wright**  
Servant Church of St. Alexander

**Bishop Thomas J. Gumbleton**  
Pastor, St. Leo

**Sr. Theresa Weber, SLW**  
St. Elizabeth

**Janet Moss**  
Sacred Heart/St. Ignatius

**Edward H. Ramey**  
Sacred Heart

**John Humpbrey**  
St. Leo

**Doris Kent**  
Gratiot Woods Community

**Jim Reed**  
St. Patrick Faith Community

**Mary Wojeik**  
Honorary, Resurrection

**Cathy DeSantis, SSJ**  
Director

May 19, 2005


Detroit City Council  
Coleman A. Young Municipal Center  
2 Woodward Avenue, Suite 1340  
Detroit, Michigan 48226

Dear Honorable City Council:

We are writing to request the conversion of the continuation of the alley vacation / easement in the area of Gratiot Ave., Belvidere, and McClellan Ave. The alley conversion that we are requesting will complement the existing vacation under petition # 2846. New commercial development that is planned in the area is depending on this request.

Enclosed please find plans of the proposed area to be developed. Your assistance to this matter will be greatly appreciated. Thank you!

Sincerely,

  
Cleophus Bradley  
Director of Community Development

PROPOSED HEAD START BLDG.

REQUESTED ALLEY VACATION

TO BE RENOVATED

BOUNDARY OF EXISTING ALLEY

PLAY EQUIPMENT


15 PARKING SPACES

McCLELLAN AVENUE



**MER &**  
**ASSOCIATES**  
 ARCHITECTS & URBAN DESIGNERS

440 E. Lafayette, Loft 211  
 Detroit, MI 48226  
 P 313.963.2800  
 F 313.963.2019  
 merasso@ameritech.net

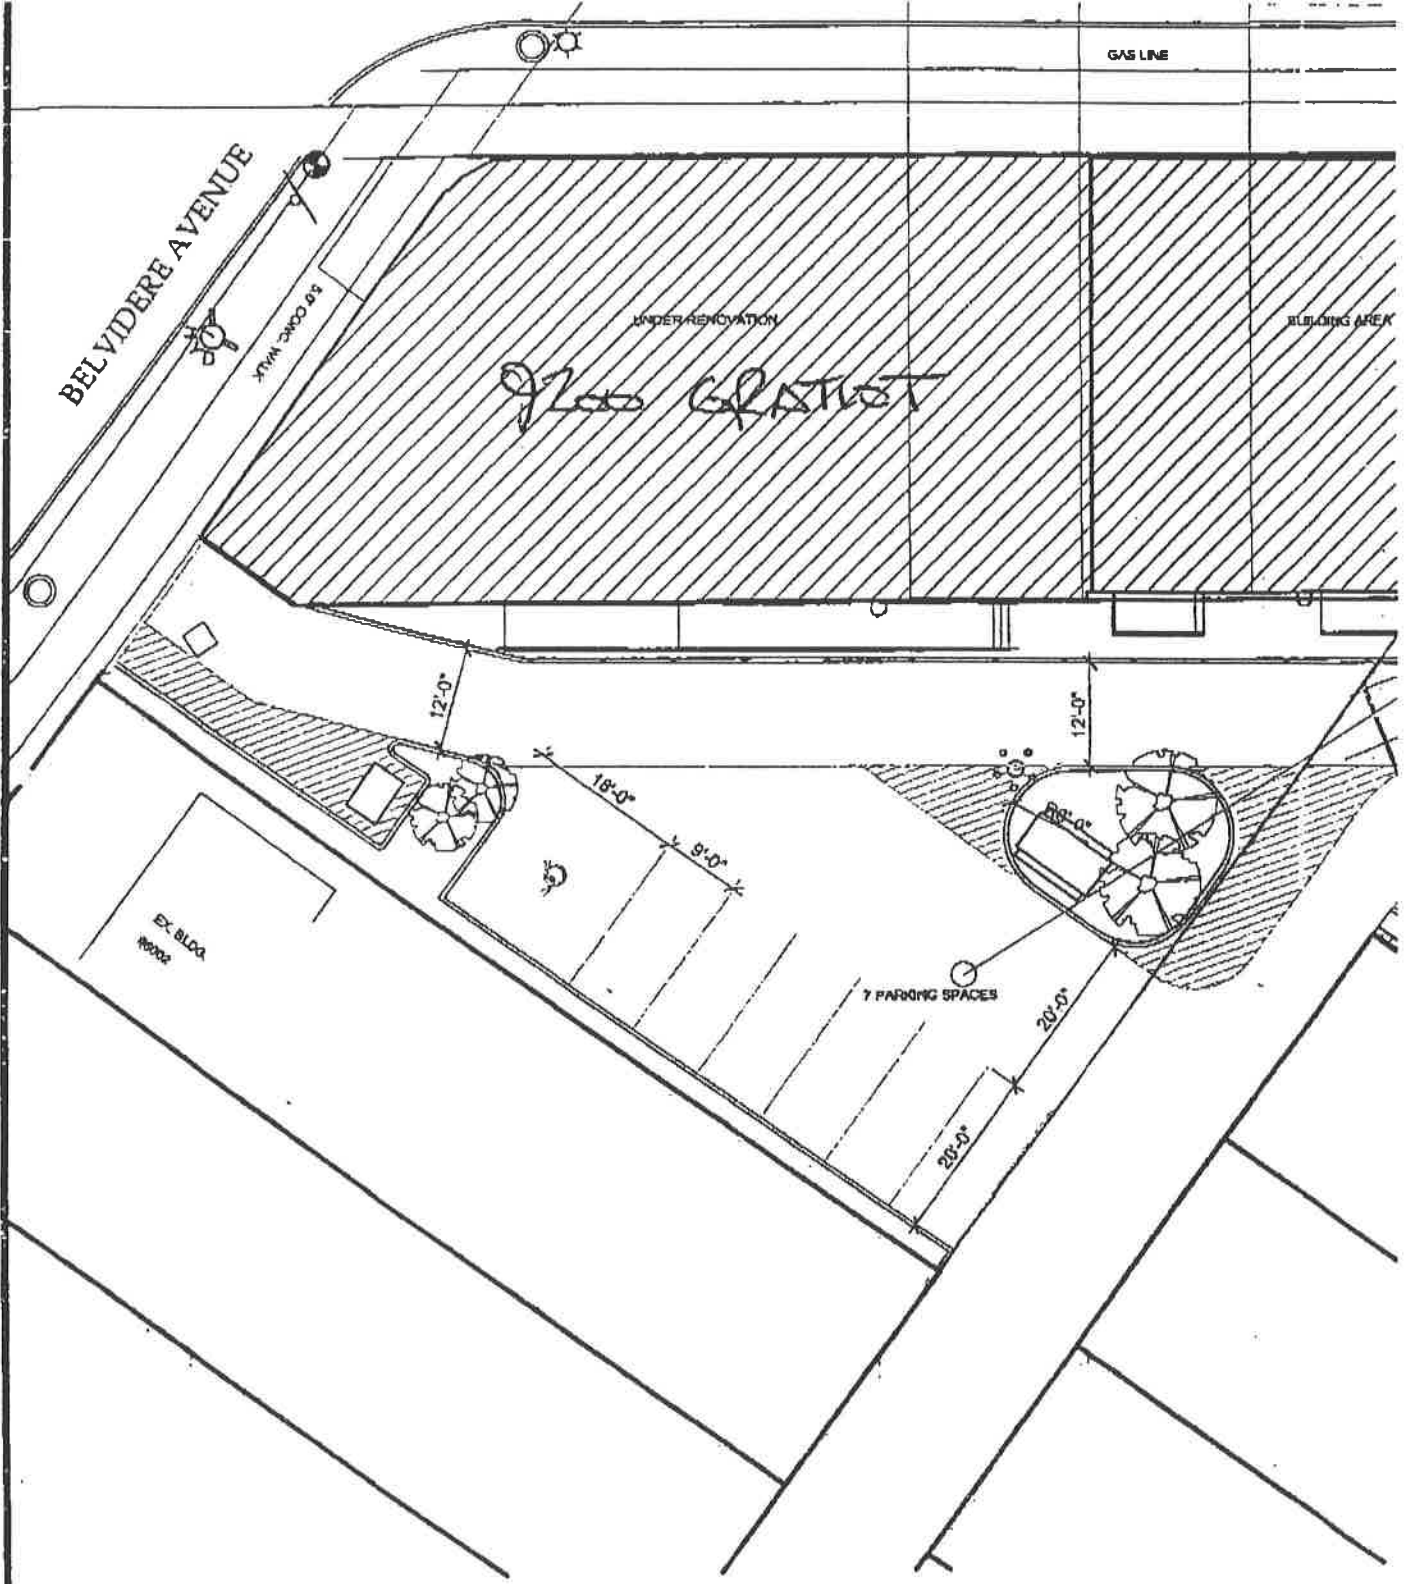

 **SITE PLAN**  
SCALE: 1"=20'-0"

May 18, 2005

