

City of Detroit
OFFICE OF THE CITY CLERK

Janice M. Winfrey
City Clerk

Vivian A. Hudson
Deputy City Clerk

DEPARTMENTAL REFERENCE COMMUNICATION

Thursday, December 04, 2008

To: *The Department or Commission Listed Below*
From: *Janice M. Winfrey, Detroit City Clerk*

The following petition is herewith referred to you for report and recommendation to the City Council.

In accordance with that body's directive, kindly return the same with your report in duplicate within four (4) weeks.

ENVIRONMENTAL AFFAIRS DEPARTMENT DPW - CITY ENGINEERING DIVISION

3093 *Groundwater & Environmental Services, Inc. (GES), for Right-of-Way (ROW) permit for alley way and Hazelwood St., adjacent to 8901 Woodward Ave.*

RECEIVED
DEC - 8 2008

CEO
TED
NOEL



**Groundwater
& Environmental Services, Inc.**

3093

10381 Citation Drive, Suite 500 • Brighton, Michigan 48116 • (810) 227-0002 • (810) 227-0008

October 30, 2008

City Clerk Office
City of Detroit
200 Coleman A. Young Municipal Center
2 Woodward Avenue
Detroit, Michigan 48226

RE: Request to Petition City Council
Installation of Monitoring Wells at
8901 Woodward Avenue
Detroit, Michigan

To whom it may concern:

Groundwater & Environmental Services, Inc. (GES), on behalf of Shell Oil Products (Shell), is requesting a petition number for the Right-of-Way (ROW) permit intended for the alley way and Hazelwood Street, adjacent to the above referenced address. GES would like to install one (1) monitoring well in the alley way, one (1) monitoring well in the northern ROW of Hazelwood Street, and one (1) monitoring well in the southern ROW of Hazelwood Street per the attached site plan. GES will not need to close any portion of the affected roadways in order to complete the proposed ROW work. Therefore, please find enclosed a Certificate of Insurance, meeting all city requirements, a site map with proposed monitoring well locations, and a monitoring well detail diagram. GES proposes to commence work effective November 26, 2008. This work is being performed as part of an on-going environmental investigation, therefore the monitoring wells will need to remain in place for approximately 5 - 10 years. Upon completion of the monitoring wells, groundwater samples will be collected for analysis on a biannual basis. All monitoring wells will be properly abandoned when they are no longer required.

Should you require any additional information, please contact Jeff Bernsten, Project Manager, at (800) 368-0337, ext. 3366.


Sincerely,

Anne Herrera
Environmental Scientist

Enclosure

Cc: Bill Hirschke - DEA

2008 NOV 12 A 8:47
DETROIT
CITY CLERK

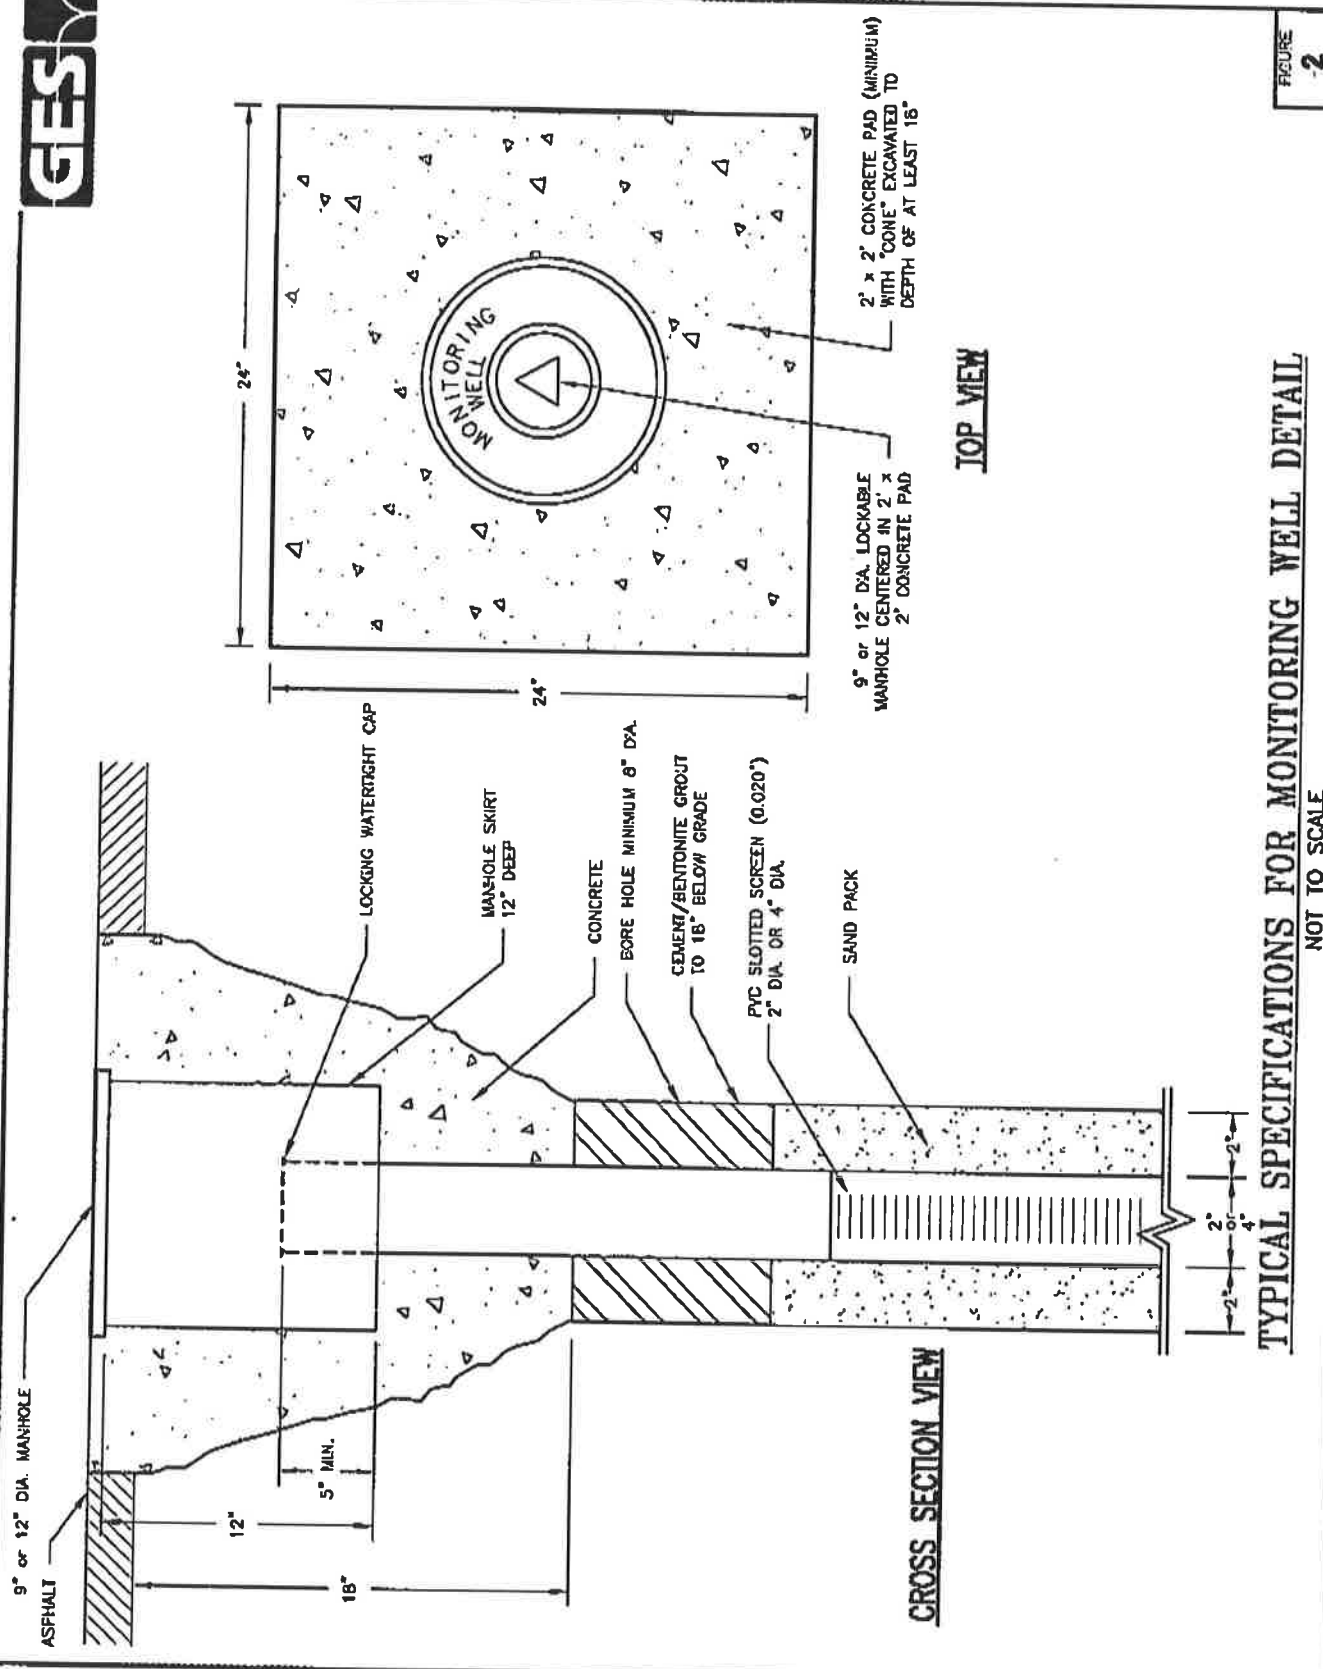

TYPICAL SPECIFICATIONS FOR MONITORING WELL DETAIL NOT TO SCALE

M:\Gmp\10300-Well\2\ksh\08DETAILS17-Standard well head detail 2 or 4 (inch)\2manhole.dwg, E:\eg

PRODUCER Insurance Solutions & Services 720 King Georges Post Road Fords NJ 08863 Phone: 732-738-6080 Fax: 732-738-6081		THIS CERTIFICATE IS ISSUED AS A MATTER OF INFORMATION ONLY AND CONFERS NO RIGHTS UPON THE CERTIFICATE HOLDER. THIS CERTIFICATE DOES NOT AMEND, EXTEND OR ALTER THE COVERAGE AFFORDED BY THE POLICIES BELOW.	
INSURED Groundwater & Environmental Services, Inc. 10381 Citation Drive Suite 500 Brighton MI 48116		INSURERS AFFORDING COVERAGE	NAIC #
		INSURER A: Zurich American Insurance Co.	16535
		INSURER B: Steadfast Insurance Company	26387
		INSURER C:	
		INSURER D:	
		INSURER E:	


COVERAGES

THE POLICIES OF INSURANCE LISTED BELOW HAVE BEEN ISSUED TO THE INSURED NAMED ABOVE FOR THE POLICY PERIOD INDICATED. NOTWITHSTANDING ANY REQUIREMENT, TERM OR CONDITION OF ANY CONTRACT OR OTHER DOCUMENT WITH RESPECT TO WHICH THIS CERTIFICATE MAY BE ISSUED OR MAY PERTAIN, THE INSURANCE AFFORDED BY THE POLICIES DESCRIBED HEREIN IS SUBJECT TO ALL THE TERMS, EXCLUSIONS AND CONDITIONS OF SUCH POLICIES. AGGREGATE LIMITS SHOWN MAY HAVE BEEN REDUCED BY PAID CLAIMS.

INSH ADD'L LTR	INSRD	TYPE OF INSURANCE	POLICY NUMBER	POLICY EFFECTIVE DATE (MM/DD/YY)	POLICY EXPIRATION DATE (MM/DD/YY)	LIMITS	
A	X	GENERAL LIABILITY <input checked="" type="checkbox"/> COMMERCIAL GENERAL LIABILITY <input type="checkbox"/> CLAIMS MADE <input checked="" type="checkbox"/> OCCUR GEN'L AGGREGATE LIMIT APPLIES PER: <input checked="" type="checkbox"/> POLICY <input type="checkbox"/> PRO-JECT <input type="checkbox"/> LOC	GLO3671386	07/01/08	07/01/09	EACH OCCURRENCE \$ 1,000,000 DAMAGE TO RENTED PREMISES (Ea occurrence) \$ 300,000 MED EXP (Any one person) \$ 10,000 PERSONAL & ADV INJURY \$ 1,000,000 GENERAL AGGREGATE \$ 2,000,000 PRODUCTS - COMP/OP AGG \$ 2,000,000 Empl Ben. \$ 1,000,000	
A	X	AUTOMOBILE LIABILITY <input checked="" type="checkbox"/> ANY AUTO <input type="checkbox"/> ALL OWNED AUTOS <input type="checkbox"/> SCHEDULED AUTOS <input checked="" type="checkbox"/> HIRED AUTOS <input checked="" type="checkbox"/> NON-OWNED AUTOS	BAP3671392	07/01/08	07/01/09	COMBINED SINGLE LIMIT (Ea accident) \$ 1,000,000 BODILY INJURY (Per person) \$ BODILY INJURY (Per accident) \$ PROPERTY DAMAGE (Per accident) \$	
		GARAGE LIABILITY <input type="checkbox"/> ANY AUTO				AUTO ONLY - EA ACCIDENT \$ OTHER THAN AUTO ONLY: EA ACC \$ AGG \$	
B		EXCESS/UMBRELLA LIABILITY <input checked="" type="checkbox"/> OCCUR <input type="checkbox"/> CLAIMS MADE <input type="checkbox"/> DEDUCTIBLE <input checked="" type="checkbox"/> RETENTION \$10,000	SUO5979092	07/01/08	07/01/09	EACH OCCURRENCE \$ 10,000,000 AGGREGATE \$ 10,000,000 \$ \$ \$	
A		WORKERS COMPENSATION AND EMPLOYERS' LIABILITY ANY PROPRIETOR/PARTNER/EXECUTIVE OFFICER/MEMBER EXCLUDED? If yes, describe under SPECIAL PROVISIONS below OTHER	WC3671385	07/01/08	07/01/09	<input checked="" type="checkbox"/> WC STATU-TORY LIMITS <input type="checkbox"/> OTH-ER E.L. EACH ACCIDENT \$ 1,000,000 E.L. DISEASE - EA EMPLOYEE \$ 1,000,000 E.L. DISEASE - POLICY LIMIT \$ 1,000,000	
A		Professional Liab	PEC9104858	07/01/08	07/01/09	Occ	\$2,000,000
A		Pollution Liab	PEC9104858	07/01/08	07/01/09	Agg	\$2,000,000

DESCRIPTION OF OPERATIONS / LOCATIONS / VEHICLES / EXCLUSIONS ADDED BY ENDORSEMENT / SPECIAL PROVISIONS

The City of Detroit is named as Additional Insured with respects to Commercial General Liability, Automobile Liability and Pollution Liability as respects the operations of the Insured. Additional Insured status is subject to written contract requirements.
 *10 days notice for non-payment of premium.

CERTIFICATE HOLDER City of Detroit Department of Public Works Engineering Division 65 Cadillac Tower, 7th Floor Detroit MI 48226	CANCELLATION SHOULD ANY OF THE ABOVE DESCRIBED POLICIES BE CANCELLED BEFORE THE EXPIRATION DATE THEREOF, THE ISSUING INSURER WILL ENDEAVOR TO MAIL 30* DAYS WRITTEN NOTICE TO THE CERTIFICATE HOLDER NAMED TO THE LEFT, BUT FAILURE TO DO SO SHALL IMPOSE NO OBLIGATION OR LIABILITY OF ANY KIND UPON THE INSURER, ITS AGENTS OR REPRESENTATIVES. AUTHORIZED REPRESENTATIVE 
---	---

FAX TRANSMITTAL

Office of the City Clerk

Coleman A Young Municipal Center

Two Woodward Avenue, Suite 200

Detroit, Michigan 48226

Telephone: (313) 224-2070

Fax: (313) 224-2075

Thursday, December 04, 2008

No. of Pages 6

FROM: *Ms. Kim Newby, Junior Assistant City Council Committee Clerk*

SUBJECT: *Petition #3093, Groundwater & Environmental Services, Inc. (GES), for Right-of-Way (ROW) permit for alley way and Hazelwood St., adjacent to 8901 Woodward Ave.*

FAX TO THE FOLLOWING DEPARTMENT(S):

Mr. Vincent Nuthan, Director

Environmental Affairs Department

(313) 471-5139

Ms. Jessy Jacob, Director

DPW - City Engineering Division

(313) 224-1464

Attachment

June 16, 2009

Honorable City Council:

RE: Petition No. 3093 – Groundwater & Environmental Services Inc. (GES) request for encroachments of monitoring wells within the alley way and Hazelwood Street adjacent to 8901 Woodward.

Petition No. 3093 of "Groundwater & Environmental Services Inc. (GES)" whose address is 10381 Citation Drive, Suite 500, Brighton, Michigan 48116 request permission to install three (3) monitoring wells within the north – south public alley, 20 feet wide, and Hazelwood Street, 60 feet wide, all in the area of Taylor Street, 60 feet wide, Hazelwood Street, 60 feet wide, and west of Woodward Avenue, 100 feet wide. The purpose of the bored well is to monitor the existence or extent of soil contamination from leaking underground fuel storage tanks (a.k.a. "L.U.S.T.").

The encroachment petition was referred to the City Engineering Division – DPW for investigation and report. This is our report:

The Department of Environmental Affairs (DEA) is responsible for developing and implementing a coordinated and comprehensive environmental policy for the City of Detroit, including soil remediation from leaking underground fuel storage tanks. To ensure public safety DEA will review the petitioner's environmental activities prior to the issuance of city permits. A Right-of-Entry is required by DEA prior to contractor field activity.

Soil borings and monitoring well installations are equivalent to an "open cut" in a public street or alley. Necessary permits have to be obtained for any street or alley opening, backfill, surface restoration, barricade, or occupancy of city rights-of-way to install monitoring wells. The City Engineering Division - DPW will require the permit applicant to secure approval of project plans from the Department of Environmental Affairs.

It is the responsibility of "Groundwater and Environmental Services Inc. (GES)/Shell Oil" to give reasonable and proper notice to any abutting property owner(s) before commencing any open cut or boring operations within public rights-of-way.

The enforcement of fire safety regulations and building codes is the responsibility of the Fire Marshal and Buildings and Safety Engineering Department. Generally, the Fire Marshal and Buildings and Safety Engineering Department report no objections to the placement and maintenance of permanent L.U.S.T. monitoring well encroachments within public rights-of-way.

The Public Lighting Department (PLD) reports having overhead fed street lighting poles on Hazelwood. PLD requires 24-hrs vehicle access to the construction site to perform circuit and cable maintenance.

The Water and Sewerage Department (DWSD) reports involvement, but no objections provided the proposed encroachments for monitoring well installation provide a minimum clearance. The petitioner must follow DWSD provisions.

All other involved City departments and privately owned utility companies request the petitioner(s) make use of "Miss Dig" facilities before any soil borings or permanent monitoring wells are installed in public (street or alley) rights-of-way.

Finally, the City Engineering Division - DPW requires " Groundwater and Environmental Services Inc. (GES)/Shell Oil " to submit certified "as built" drawings, a map and survey, showing the exact location of the petitioner's completed permanent L.U.S.T. monitoring well installations within public rights-of-way.

In accord with Detroit Code (Sec. 50-1-9), there is an appropriate resolution, granting the encroachment petition, attached for consideration by your Honorable Body.

Respectfully submitted,



Jessy Jacob P.E., City Engineer
City Engineering Division - DPW

NRP:

Cc: Alfred Jordan, Director – DPW
Mayor's Office - City Council Liaison

BY COUNCIL MEMBER _____

Whereas, The Department of Environmental Affairs (DEA) is responsible for developing and implementing a coordinated and comprehensive environmental policy for the City of Detroit, including soil remediation from leaking underground fuel storage tanks. To ensure public safety DEA will review the petitioner's environmental activities prior to the issuance of city permits; also

Whereas, The State of Michigan requires that all underground storage tanks be registered and inspected for leaks. Also, the "State" has mandated the replacement of leaking tanks including removal (and proper disposal) of contaminated soil; also

Whereas, Any L.U.S.T. can contaminate soil and diminish the value of surrounding properties, including public rights-of-way. The taxpayers of Detroit invested substantial capital in the acquisition, site preparation, insurance, and maintenance of public rights-of-way. Finally, it is in the interests of public health, safety, and welfare to detect the presence of hazardous materials and/or soil contamination from L.U.S.T.(s); therefore be it

RESOLVED, The City Engineering Division - DPW is hereby authorized and directed to issue permits to " Groundwater and Environmental Services Inc. (GES)/Shell Oil " at the site of 8901 Woodward, Detroit, Michigan to install and maintain three (3) monitoring wells encroaching within the public rights-of-way for the purpose of detecting the presence of hazardous materials and/or soil contamination from any leaking underground storage tank (L.U.S.T.); said public right-of-way being nearby or adjoining property described as follows:

Land in the City of Detroit, Wayne County, Michigan being adjacent to and adjoining Lots 59 through 61, both inclusive, all in the "Warner's Subdivision" of Lot 6, ¼ section 45, 10,000 Acre Tract, Greenfield (now City of Detroit), Wayne County, Michigan as recorded in liber 13, page 93, Plats, Wayne County Records;

1 – Monitoring well on within the southerly portion of the North – South public alley 20, feet wide between Taylor Street, 60 feet wide and Hazelwood Street, 60 feet wide.

2 – Monitoring wells within Hazelwood Street, 60 feet wide, with one on the North side of the right-of-way and the other monitoring well is on the south side of said right-of-way

PROVIDED, That nothing in this resolution shall be construed as giving any authority, permission or grant to the permittee for any part of the encroaching L.U.S.T. monitoring wells to be placed upon the surface or underground rights of privately owned property. Enforcement of violations of fire safety regulations and building codes is the responsibility of the Fire Marshal and the Buildings and Safety Engineering Department. The petitioner shall apply to the Buildings and Safety Engineering Department for approval and permits to place any monitoring wells on privately owned property (if necessary); and further

PROVIDED, It is the intention of this resolution to authorize the City Engineering Division - DPW (prior to the issuance of "encroachment" permits) to require the permit applicant to perform any reasonable task to protect public property interests including, but not limited to, the submission of engineering plans (containing construction details and distances from property lines) of the proposed encroaching L.U.S.T. monitoring wells. The City Engineering Division - DPW shall require the permit applicant to secure approval(s) of said plans from the Department of Environmental Affairs. Also, the City Engineering Division - DPW may require the permit applicant to secure approval(s) of said plans from Wayne County, the State of Michigan, other city departments (including commissions, authorities, corporations, councils, boards, contractors, and agencies whenever applicable) and/or utility companies; whether Wayne County, the State of Michigan, other city departments and/or utility companies are specifically enumerated in this resolution or not; and further

PROVIDED, Said L.U.S.T. monitoring well encroachments shall be maintained under the rules and regulations of the City Engineering Division - DPW, the department of Buildings and Safety Engineering, and the Fire Marshal in accord with Detroit Code Section 50-1-9 and 10; and further

PROVIDED, Whenever it becomes necessary to open-cut, drill, bore, jack, occupy or barricade public rights-of-way for additional test holes or maintenance of the monitoring well installation(s), such work shall be according to detailed permit application drawings (to be submitted by the petitioner or their assigns, subject to city department review and stamp approvals) prior to any public right-of-way construction (including, if necessary, adjustments or removals); and further

PROVIDED, It is the responsibility of "Groundwater and Environmental Services Inc. (GES)/Shell Oil" to give reasonable and proper notice to any abutting property owner before commencing any (permitted) open cut or boring operations within public rights-of-way; and further

PROVIDED, Said encroaching L.U.S.T. monitoring well installations shall be according to the specifications of the Public Lighting Department (PLD). Monitoring wells drilling equipment shall use "care and caution" to clear PLD overhead power lines; PLD requires the installer to maintain a minimum ten feet horizontal clearance at all times. The proposed permanent monitoring wells are not allowed to be built over PLD facilities (maintain a minimum of 3.00 feet horizontal clearance from any underground PLD

facilities and/or manholes). The fixed encroachments shall not hinder movement of PLD maintenance equipment; and further

PROVIDED, Said encroaching L.U.S.T. monitoring well installations shall be according to the specifications of the Water and Sewerage Department (DWSD). DWSD requires free and easy access to water main and/or sewer facilities at all times to permit proper operation, maintenance, alteration or repair of DWSD sewers, drains, water mains, fire hydrants, catch basins, sewer and water manholes (and any other DWSD facilities). The proposed permanent monitoring wells are not allowed to be built over DWSD facilities or hinder movement of DWSD maintenance equipment; and further

PROVIDED, All costs for the construction, maintenance, permits and use of the encroaching L.U.S.T. monitoring wells shall be borne by the petitioner. Should damages to utilities occur the petitioner shall be liable for all incidental repair costs and waives all claims for damages to the encroaching installations; and further

PROVIDED, If it becomes necessary to repair or replace the utilities located or to be located in the public rights-of-way, by the acceptance of this permission, the petitioner(s) for themselves, their heirs or assigns, waive claims for any damages to the encroaching installations and agree to pay the costs incurred in the removal, if the removal becomes necessary, and to restore the property affected to a condition satisfactory to the City Engineering Division - DPW at the petitioner's expense; and further

PROVIDED, That the encroaching L.U.S.T. monitoring wells shall be installed and maintained with a secure frame and cover, so as to fit flush within the public sidewalk, berm, or pavement grade. All public rights-of-way shall be maintained safe and convenient for public travel. The petitioner shall be liable for all claims, demands, costs, damages, expenses, and causes of action of every kind and character arising in favor of any person, or other legal entity on account of personal injuries or death or damage to property caused by or claimed or alleged to have arisen out of failure to properly install and maintain any encroaching L.U.S.T. monitoring well. The installation and maintenance of said encroachments shall comply with the rules and regulations of the City Engineering Division - DPW and Traffic Engineering Division - DPW; and further

PROVIDED, The petitioner shall file with the Finance Department and/or City Engineering an indemnity agreement approved by the Law Department, saving and protecting the City of Detroit from any and all claims that may arise there from. Also, the petitioner shall be required by the Law Department in conjunction with the Finance Department - Risk Management Division to present proof of financial capability (bonds or insurance) to pay any claims, damages or expenses that may arise as a result of L.U.S.T. monitoring well(s) placement, installation or maintenance in public rights-of-way; and further

PROVIDED, That said permittee shall be subject to any tax under the provisions of the General Property Tax Act which may be levied against it pursuant to law; and further

PROVIDED, That no rights in the public streets, alleys or other public places shall be considered waived by this permission which is granted expressly on the condition that said encroachments shall be removed at the expense of the permittee at any time when so directed by the City Council, and the public property affected shall be restored to a condition satisfactory to the City Engineering Division - DPW at the permittee's sole cost and expense; and further

PROVIDED, That said permits issued by the City Engineering Division - DPW and/or the Buildings and Safety Engineering Department are granted with the distinct understanding that in the event the City Charter, or Detroit Code(s), or ordinance(s), or resolution(s), or City policies (governing the placement of encroachments in public rights-of-way) are amended to provide for the levying thereafter, of a fee, charge or rental, to be hereafter determined upon, for the occupancy of public streets, alleys or other public places, that the permittee will pay said fee, charge or rental provided for in said Charter, or code(s), or ordinance(s), or resolution(s), or policies; also said permittee does hereby bind itself thereunto, and to accept said permits on the conditions hereby imposed, and in the event said permittee shall contest the validity of said Charter, or code(s), or ordinance(s), or resolution(s), or policies of said fee, charge or rental, or upon refusal to pay same, issued permits shall immediately become void; and further

PROVIDED, That the grade shall be maintained in original condition after installation of the wells with flush covers for the holes; and further

PROVIDED, This resolution is revocable at the will, whim or caprice of the City Council, and permittee hereby waives any right to claim damages or compensation for removal of encroachment(s), and further, that the permittee acquires no implied or other privileges hereunder not expressly stated herein; and further

PROVIDED, That the petitioner shall apply to and become a participating member of "Miss Dig" to comply with Michigan Public Act 53 of 1974, "Protection of Underground Facilities (460.701 - 460.718)"; and further


PROVIDED, The filing of the indemnity agreement and the securing of the necessary permit(s) referred to herein shall be construed as acceptance of this resolution by the permittee; and further

PROVIDED, That the encroachment permit shall not be assigned or transferred without the written approval of the City Council; and further

PROVIDED, That the City Clerk shall within 30 days record a certified copy of this resolution with the Wayne County Register of Deeds; and be it further

RESOLVED, The petitioner, " Groundwater and Environmental Services Inc. (GES)/Shell Oil", shall submit "as built" drawing(s) sealed by a professional engineer or surveyor registered in the State of Michigan to the City Engineering Division - DPW within 30 days after obtaining the necessary "encroachment" permit to install three (3) proposed monitoring wells. Said "as built" drawing(s) shall furnish a complete means of identifying and ascertaining the precise position of every part of the "encroachment(s)" with courses, distances, and depth throughout (containing City of Detroit datum), so that it may be determined with certainty where any portion of the "encroachment(s)" has been built. Copies of the certified "as built" map(s) and survey(s) shall be an "appendix" to this City Council resolution. Said "appendix" shall be recorded by the City Engineering Division - DPW in the Wayne County Register of Deeds.

PETITION NO. 3093
 GRONDWATER & ENVIROMENTAL SERVICES, INC.
 10381 CITATION DRIVE, SUITE 500
 BRIGHTON, MICHIGAN 48116
 810 227 0008
 810 227 0002

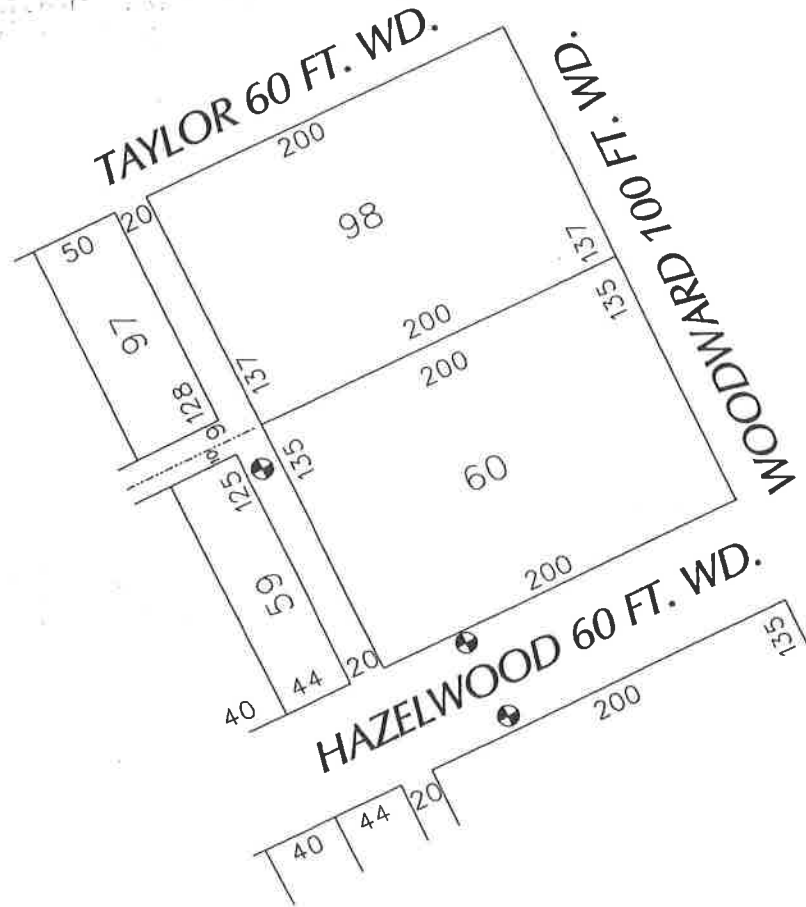

AREA OF ENCROACHMENT (w/MONITOR WELL)


(FOR OFFICE USE ONLY)

B					
A					
DESCRIPTION	DRWN	CHKD	APPD	DATE	
REVISIONS					
DRAWN BY	CHECKED				
DATE	APPROVED				
3-27-09					

REQUEST ENCROACHMENT INTO HAZELWOOD
 STREET AND THE 20 FT. WD. PUBLIC ALLEY
 WITH MONITORING WELLS
 BETWEEN HAZELWOOD AND TAYLOR

CITY OF DETROIT
 CITY ENGINEERING DEPARTMENT
 SURVEY BUREAU

JOB NO. 01-01
 DRWG. NO. x3093.dgn

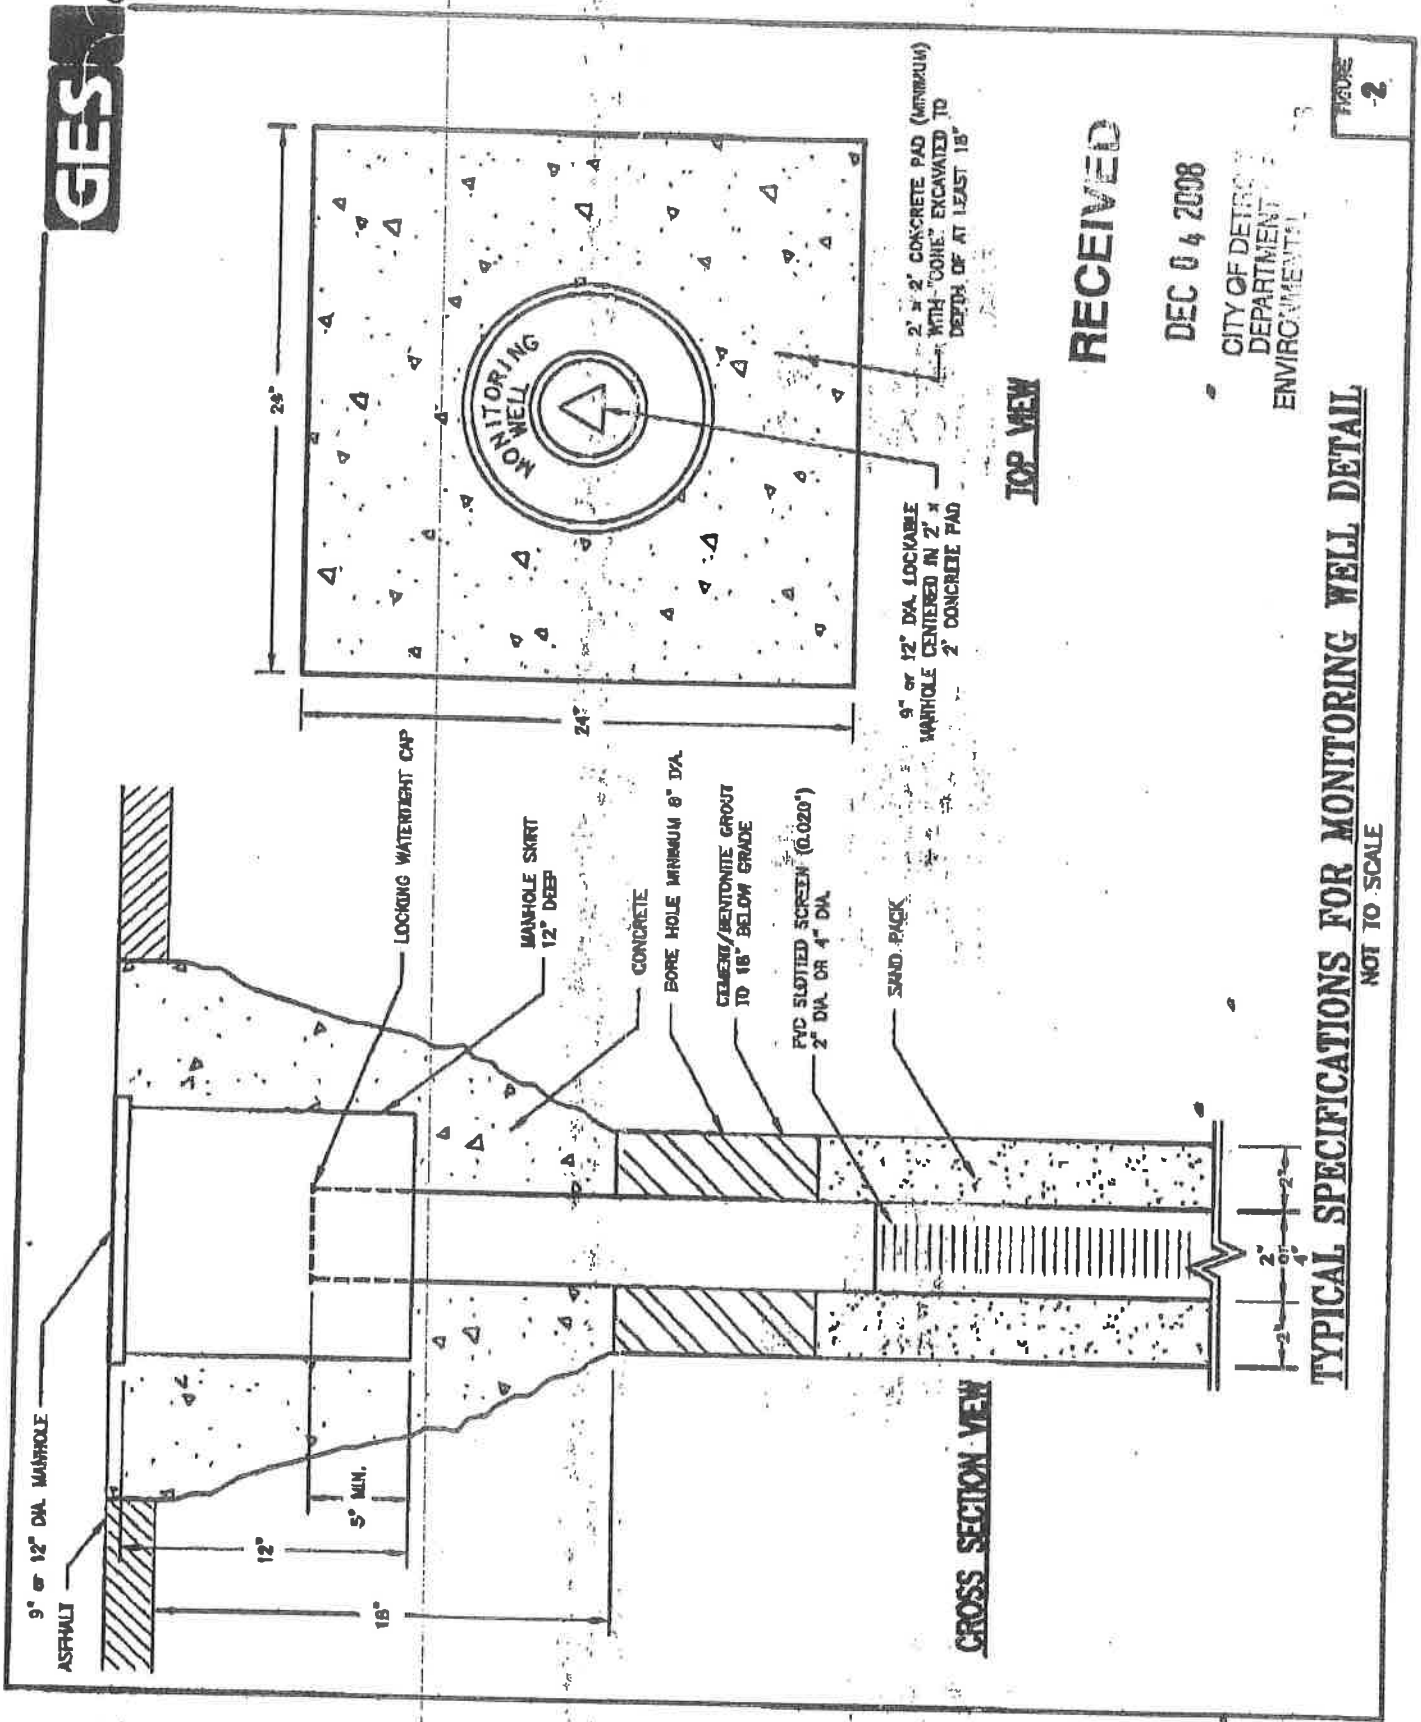

RECEIVED

DEC 04 2008

CITY OF DETROIT
DEPARTMENT OF
ENVIRONMENTAL

FIGURE
-2

TOP VIEW

CROSS SECTION VIEW

TYPICAL SPECIFICATIONS FOR MONITORING WELL DETAIL
NOT TO SCALE



WRITTEN ACCEPTANCE OF THE TERMS AND CONDITIONS OF DETROIT CITY COUNCIL RESOLUTION NUMBER _____, ADOPTED _____.

Equilon Enterprises, LLC d/b/a Shell Oil Products US (“Permittee”), whose address is 17 Junction Drive, PMB #399, Glen Carbon, Illinois 62034, by and through Kevin Dyer, its Staff Project Manager, does hereby accept the terms and conditions of the City Council Resolution granting Petition Number 3093 in connection with Permittee’s request to install and maintain three (3) permanent monitoring wells encroaching within public rights of way, and agrees to comply with its requirements; and further, that pursuant to the said Resolution, Permittee does hereby agree to save harmless the City of Detroit (“The City”) from any and all liabilities, obligations, penalties, costs, claims, losses, damages, or expenses (including without limitations, reasonable fees and expenses of attorneys, expert witnesses and other consultants) which may be imposed upon, incurred by or asserted against the City by reason of the issuance of said permit(s), or the performance or non-performance by the Permittee of the terms of the permit(s) hereof, or that may arise out of the maintenance of the monitoring wells by Permittee’s personnel, agents, and employees; and further, that in accordance with the said Resolution, a certified copy of the aforementioned City Council resolution will be recorded in the Office of the Register of Deeds of Wayne County by the City Clerk.

RECEIVED
MAR 31 2009



Wherefore, we have hereunto set our hands on this 6 day of February, 2009.

Witnessed By:

Permittee: Equilon Enterprises, LLC d/b/a Shell Oil Products US

[Signature]

By: [Signature]
Title: Project Manager

Approved by Law Department

[Signature]

5-6-09

Corporation Council

Date



10381 Citation Drive, Suite 500 • Brighton, Michigan 48116 • (800) 368-0337 • (810) 227-0008

WRITTEN ACCEPTANCE OF THE TERMS AND CONDITIONS OF DETROIT CITY COUNCIL RESOLUTION NUMBER _____, ADOPTED _____.

Equilon Enterprises, LLC d/b/a Shell Oil Products US ("Permittee"), whose address is 17 Junction Drive, PMB #399, Glen Carbon, Illinois 62034, by and through Kevin Dyer, its Staff Project Manager, does hereby accept the terms and conditions of the City Council Resolution granting Petition Number 3093 in connection with Permittee's request to install and maintain three (3) permanent monitoring wells encroaching within public rights of way, and agrees to comply with its requirements; and further, that pursuant to the said Resolution, Permittee does hereby agree to save harmless the City of Detroit ("The City") from any and all liabilities, obligations, penalties, costs, claims, losses, damages, or expenses (including without limitations, reasonable fees and expenses of attorneys, expert witnesses and other consultants) which may be imposed upon, incurred by or asserted against the City by reason of the issuance of said permit(s), or the performance or non-performance by the Permittee of the terms of the permit(s) hereof, or that may arise out of the maintenance of the monitoring wells by Permittee's personnel, agents, and employees; and further, that in accordance with the said Resolution, a certified copy of the aforementioned City Council resolution will be recorded in the Office of the Register of Deeds of Wayne County by the City Clerk.



10381 Citation Drive, Suite 500 • Brighton, Michigan 48116 • (800) 368-0337 • (810) 227-0008

Wherefore, we have hereunto set our hands on this 6 day of FEBRUARY, 2009.

Witnessed By: Permittee: Equilon Enterprises, LLC d/b/a Shell Oil Products US

[Signature]

By: [Signature]
Iis: Project Manager

Approved by Law Department

Corporation Council

Date



10381 Citation Drive, Suite 500 • Brighton, Michigan 48116 • (800) 368-0337 • (810) 227-0008

ILLINOIS
STATE OF MICHIGAN }
MADISON }ss.
COUNTY OF WAYNE }

On this 6 day of FEBRUARY 2009, before me, a Notary Public in and for said County,
appeared KEVIN E. EDGER to me known personally, who being duly sworn,
did say that he is the PROJECT MANAGER of Equilon Enterprises, LLC d/b/a
Shell Oil Products US and that the Written Acceptance of the terms and Conditions of the City
Council Resolution Approving Petition No. _____, adopted on _____, was
signed on behalf of said corporation be authority of its Board of Directors.

Kevin Edger
Shell Oil Product US

Debra J. Duvall
Notary Public





**Groundwater &
Environmental Services, Inc.**

10381 Citation Drive, Suite 500
Brighton, MI 48116
Phone (800) 368-0337
Fax (810) 227-0008

FACSIMILE TRANSMITTAL SHEET

DATE: 02/04/2009

TO: Noel Perry

COMPANY: City of Detroit

FAX: (313) 224-3471

FROM: Anne Herrera / GES

RE: Indemnity Agreement for Petition #3093 - 8901 Woodward, Detroit MI

NUMBER OF PAGES (INCLUDING COVER PAGE): 4

MESSAGE:

Contact me at 800-368-0337 x3366 if you have any questions or concerns.

Thank you,

Anne Herrera
Environmental Scientist