

City of Detroit  
OFFICE OF THE CITY CLERK

Janice M. Winfrey  
City Clerk

Vivian A. Hudson  
Deputy City Clerk

**DEPARTMENTAL REFERENCE COMMUNICATION**

*Friday, March 20, 2009*

*To: The Department or Commission Listed Below*

*From: Janice M. Winfrey, Detroit City Clerk*

---

The following petition is herewith referred to you for report and recommendation to the City Council.

In accordance with that body's directive, kindly return the same with your report in duplicate within four (4) weeks.

---

ENVIRONMENTAL AFFAIRS DEPARTMENT    DPW - CITY ENGINEERING DIVISION

**3250**    *Civil & Environmental Consultants, Inc., for two temporary groundwater monitor wells within the Parker Street right of way at 8121 Gratiot.*

*CAD*  
*TED*  
*NOEL*

*AOR*

*460*

RECEIVED  
MAR 24 2009

2009 MAR 10 P 2:43

3250

March 2, 2009

Honorable Janice M. Winfrey  
Office of the City Clerk, Room 200  
200 Coleman A. Young Municipal Center  
Detroit, MI 48226

Dear Honorable Winfrey:

**Subject:** Petition to Install Groundwater Monitor Well Within Right of Way  
8121 Gratiot Avenue, Detroit, Michigan  
CEC Job #080-978

**Applicant Name:** Civil & Environmental Consultants  
28345 Beck Road, Suite 200  
Wixom, Michigan 48393  
(248) 374-8600

**Representative:** Trevor Woollatt

**Purpose:** Install two temporary groundwater monitor wells within the Parker Street Right of Way

**Location:** 8121 Gratiot Avenue, Detroit, Wayne County, Michigan

**Work Schedule:** CEC anticipates the installation of the temporary groundwater monitor wells to take one business day. The anticipated start date is dependent upon permit approval and coordination with drilling subcontractors.

CEC appreciates your time and consideration. If you have any further questions or require additional services, please feel free to contact me at 248.374.8600.

Very truly yours,

CIVIL & ENVIRONMENTAL CONSULTANTS, INC.



Trevor I. Woollatt  
Senior Project Manager

Enclosures

W:\Projects\2008\080-978\Permits\080-978-City Council Petition for MW Installation.docx

Civil & Environmental Consultants, Inc.


Detroit  
28345 Beck Road, Suite 200  
Wixom, Michigan 48393  
Phone 248/374-8600  
Fax 248/374-8699  
Toll Free 866/380-2324  
E-mail detroit@ceclnc.com

|            |              |              |              |
|------------|--------------|--------------|--------------|
| Pittsburgh | 800/385-2324 | Export       | 800/899-3610 |
| Chicago    | 877/983-8028 | Indianapolis | 877/748-0748 |
| Cincinnati | 800/759-5614 | Nashville    | 800/783-2328 |
| Cleveland  | 866/507-2324 | Phoenix      | 602/953-7705 |
| Columbus   | 888/698-6808 | St. Louis    | 866/260-3679 |

Corporate Web Site <http://www.ceclnc.com>



NORTH

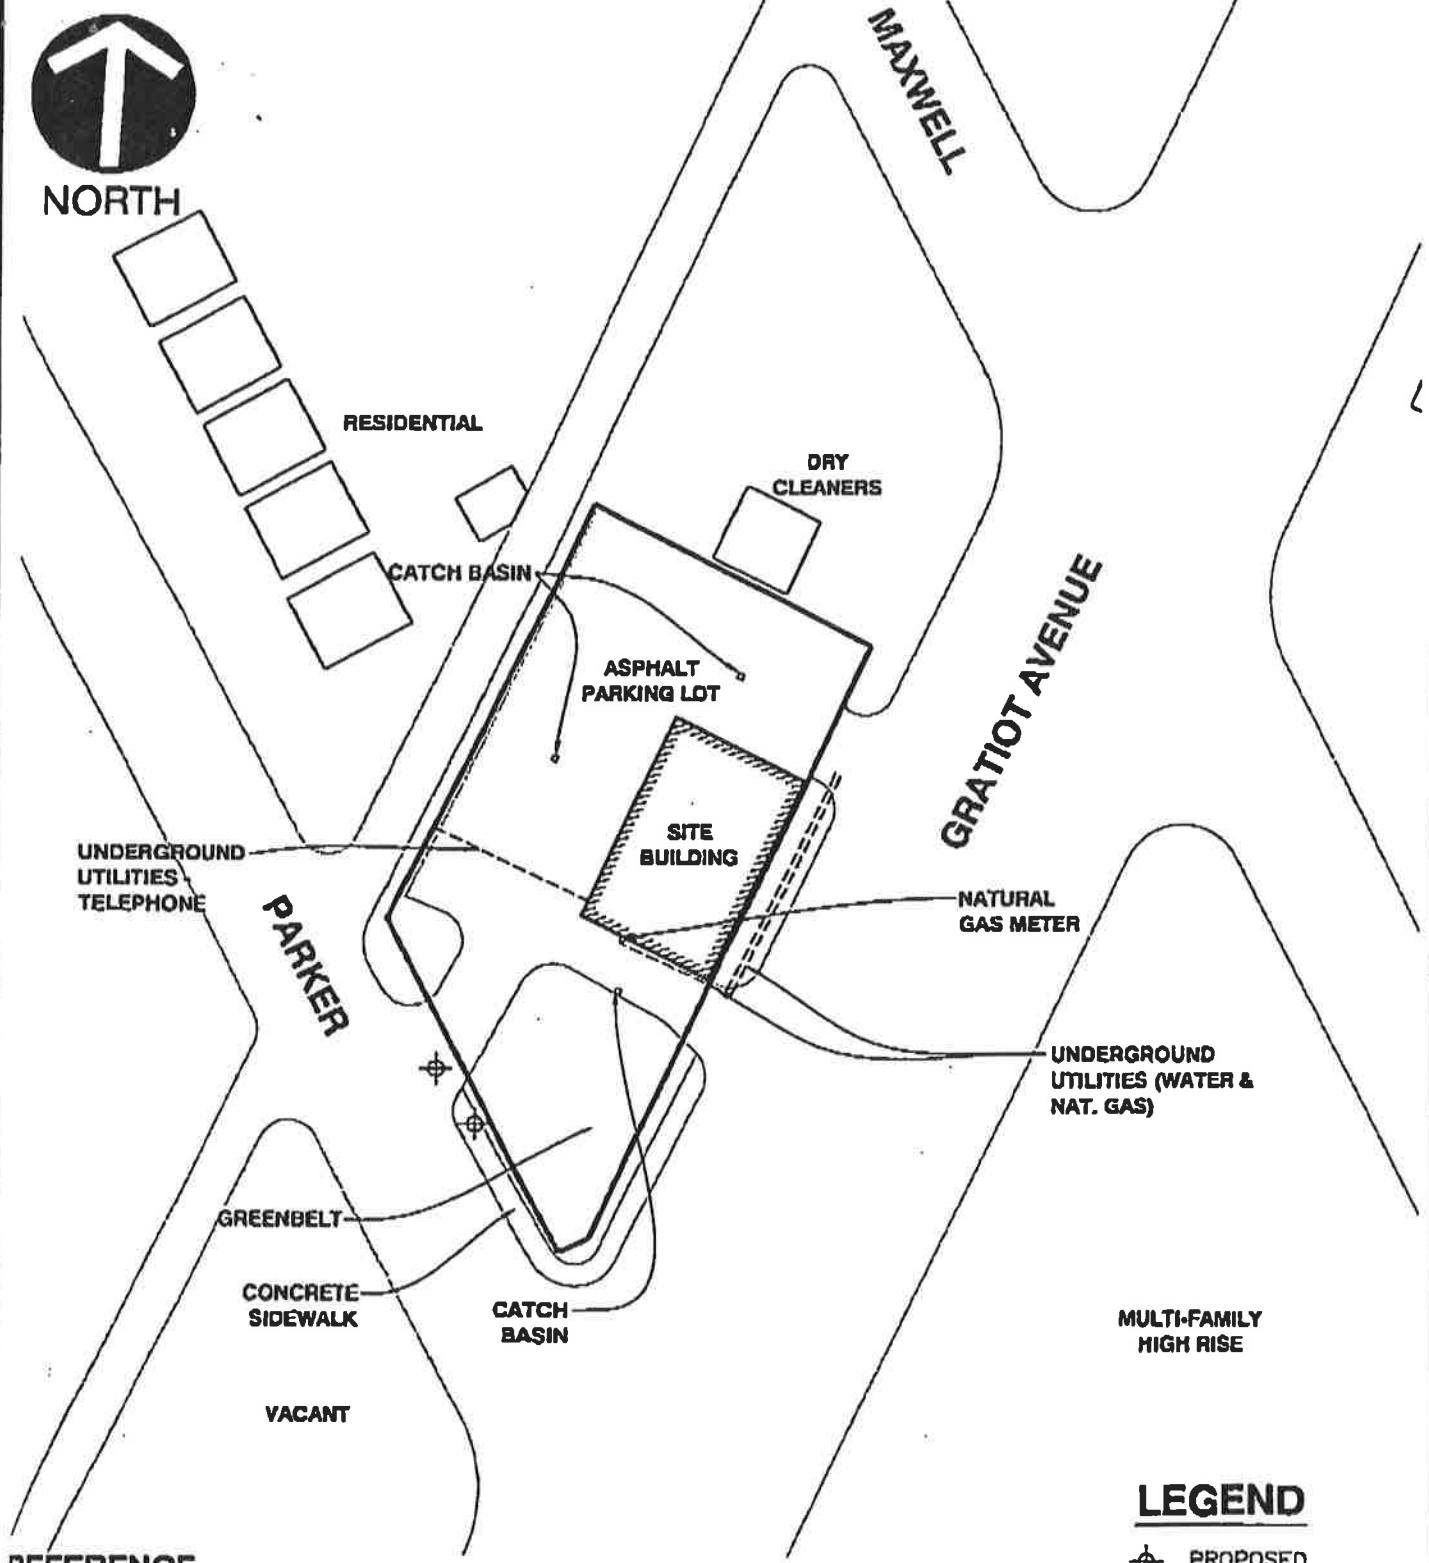

**REFERENCE**

1. SOURCE: GOOGLE EARTH PRO 4.2.0180.1134 (BETA)

**LEGEND**

⊕ PROPOSED  
MONITOR WELL



**Civil & Environmental Consultants, Inc.**

28345 Beck Road · Suite 200 · Wixom, MI 48393  
 248-374-8600 · 866-380-2324  
 www.ceclnc.com

8121 GRATIOT AVENUE  
 DETROIT, MICHIGAN

PROPOSED MONITORING WELL  
 LOCATION MAP

|           |          |             |          |              |             |
|-----------|----------|-------------|----------|--------------|-------------|
| DRAWN BY: | ESS      | CHECKED BY: | BAP      | APPROVED BY: | FIGURE NO.: |
| DATE:     | 09/12/08 | DWG SCALE:  | 1" = 60' | PROJECT NO:  | 080-978     |

5

G:\PROJECTS\2008\080-978\FIGURE 5 CITY\DWG\BY111 (UNCHECKED) - FEB 21, 2009 - 8:54:25

**City of Detroit**  
OFFICE OF THE CITY CLERK

Janice M. Winfrey  
City Clerk

Vivian A. Hudson  
Deputy City Clerk

**DEPARTMENTAL REFERENCE COMMUNICATION**

*Friday, March 20, 2009*

*To: The Department or Commission Listed Below*

*From: Janice M. Winfrey, Detroit City Clerk*

---

The following petition is herewith referred to you for report and recommendation to the City Council.

In accordance with that body's directive, kindly return the same with your report in duplicate within four (4) weeks.

---

ENVIRONMENTAL AFFAIRS DEPARTMENT    DPW - CITY ENGINEERING DIVISION

**3250**    *Civil & Environmental Consultants, Inc., for two temporary groundwater monitor wells within the Parker Street right of way at 8121 Gratiot.*

RECEIVED  
MAR 24 2009

CEC  
TED  
NOEL



2009 MAR 10 P 2:43

March 2, 2009

Honorable Janice M. Winfrey  
Office of the City Clerk, Room 200  
200 Coleman A. Young Municipal Center  
Detroit, MI 48226

3250

Dear Honorable Winfrey:

**Subject:** Petition to Install Groundwater Monitor Well Within Right of Way  
8121 Gratiot Avenue, Detroit, Michigan  
CEC Job #080-978

**Applicant Name:** Civil & Environmental Consultants  
28345 Beck Road, Suite 200  
Wixom, Michigan 48393  
(248) 374-8600

**Representative:** Trevor Woollatt

**Purpose:** Install two temporary groundwater monitor wells within the Parker Street Right of Way

**Location:** 8121 Gratiot Avenue, Detroit, Wayne County, Michigan

**Work Schedule:** CEC anticipates the installation of the temporary groundwater monitor wells to take one business day. The anticipated start date is dependent upon permit approval and coordination with drilling subcontractors.

CEC appreciates your time and consideration. If you have any further questions or require additional services, please feel free to contact me at 248.374.8600.

Very truly yours,

CIVIL & ENVIRONMENTAL CONSULTANTS, INC.

Trevor I. Woollatt  
Senior Project Manager

Enclosures

W:\Projects\2008\080-978\Ferri\080-978\_City Council Petition for MW Installation.docx

Civil & Environmental Consultants, Inc.

Detroit  
28345 Beck Road, Suite 200  
Wixom, Michigan 48393  
Phone 248/374-8600  
Fax 248/374-8599  
Toll Free 866/380-2324  
E-mail detroit@cecinc.com

|            |              |              |              |
|------------|--------------|--------------|--------------|
| Pittsburgh | 800/385-2324 | Export       | 800/899-3610 |
| Chicago    | 877/983-6026 | Indianapolis | 877/746-0749 |
| Cincinnati | 800/759-5614 | Nashville    | 800/783-2326 |
| Cleveland  | 866/507-2324 | Phoenix      | 602/953-7705 |
| Columbus   | 688/596-6808 | St. Louis    | 866/250-3679 |

Corporate Web Site <http://www.cecinc.com>



NORTH

MAXWELL

GRATIOT AVENUE

RESIDENTIAL

DRY CLEANERS

CATCH BASIN

ASPHALT PARKING LOT

SITE BUILDING

UNDERGROUND UTILITIES TELEPHONE

PARKER

NATURAL GAS METER

UNDERGROUND UTILITIES (WATER & NAT. GAS)

GREENBELT

CONCRETE SIDEWALK

CATCH BASIN

VACANT

MULTI-FAMILY HIGH RISE

**LEGEND**

⊕ PROPOSED MONITOR WELL

**REFERENCE**

1. SOURCE: GOOGLE EARTH PRO 4.2.0180.1134 (BETA)



**Civil & Environmental Consultants, Inc.**

28345 Beck Road • Suite 200 • Wixom, MI 48393  
248-374-8600 • 866-380-2924  
www.cecinc.com

8121 GRATIOT AVENUE  
DETROIT, MICHIGAN

**PROPOSED MONITORING WELL  
LOCATION MAP**

|           |          |             |          |              |             |
|-----------|----------|-------------|----------|--------------|-------------|
| DRAWN BY: | ESS      | CHECKED BY: | BAP      | APPROVED BY: | FIGURE NO.: |
| DATE:     | 09/12/08 | DWG SCALE:  | 1" = 60' | PROJECT NO:  | 080-978     |

**5**

G:\PROJECTS\2008\080-978\FIGURE 5 CITY.DWG(BY111) (MCCUTCHEN) - FEB 23, 2009 - 8:54:25