

**City of Detroit**  
OFFICE OF THE CITY CLERK

Janice M. Winfrey  
City Clerk

Vivian A. Hudson  
Deputy City Clerk

**DEPARTMENTAL REFERENCE COMMUNICATION**

*Friday, July 02, 2010*

*To: The Department or Commission Listed Below*

*From: Janice M. Winfrey, Detroit City Clerk*

---

The following petition is herewith referred to you for report and recommendation to the City Council.

In accordance with that body's directive, kindly return the same with your report in duplicate within four (4) weeks.

---

PLANNING AND DEVELOPMENT DEPARTMENT    DPW - CITY ENGINEERING DIVISION

**480**    *Union Street Saloon, requesting outdoor café permit for 4145 Woodward Ave.*

05.26.10

AY 10 12: 56  
ITY CLERK-

① UNION STREET SALOON  
4145 WOODWARD AVE  
DETROIT MI 48201  
313.831.3965

To Whom it may Concern:

② WE would like to request a patio permit for the front of our restaurant.

③ WE would like to put the patio on the sidewalk in front of the restaurant. PLEASE SEE attached drawings.

④ WE would like to start the patio on JUNE 7, 2010.


⑤ WE feel that the outdoor patio would be a great addition to the community. It would be a very exciting addition to our restaurant.

Thank You for your consideration.


Ginger Zauner  
General Manager Union Street  
Greg Gidda  
OWNER

Contact Information

4145 WOODWARD  
DETROIT MI 48201  
(313) 831.3965 Phone  
(313) 831-2553 Fax  
(313) 399-3315 mobile  
Union@unionstreetdetroit.com

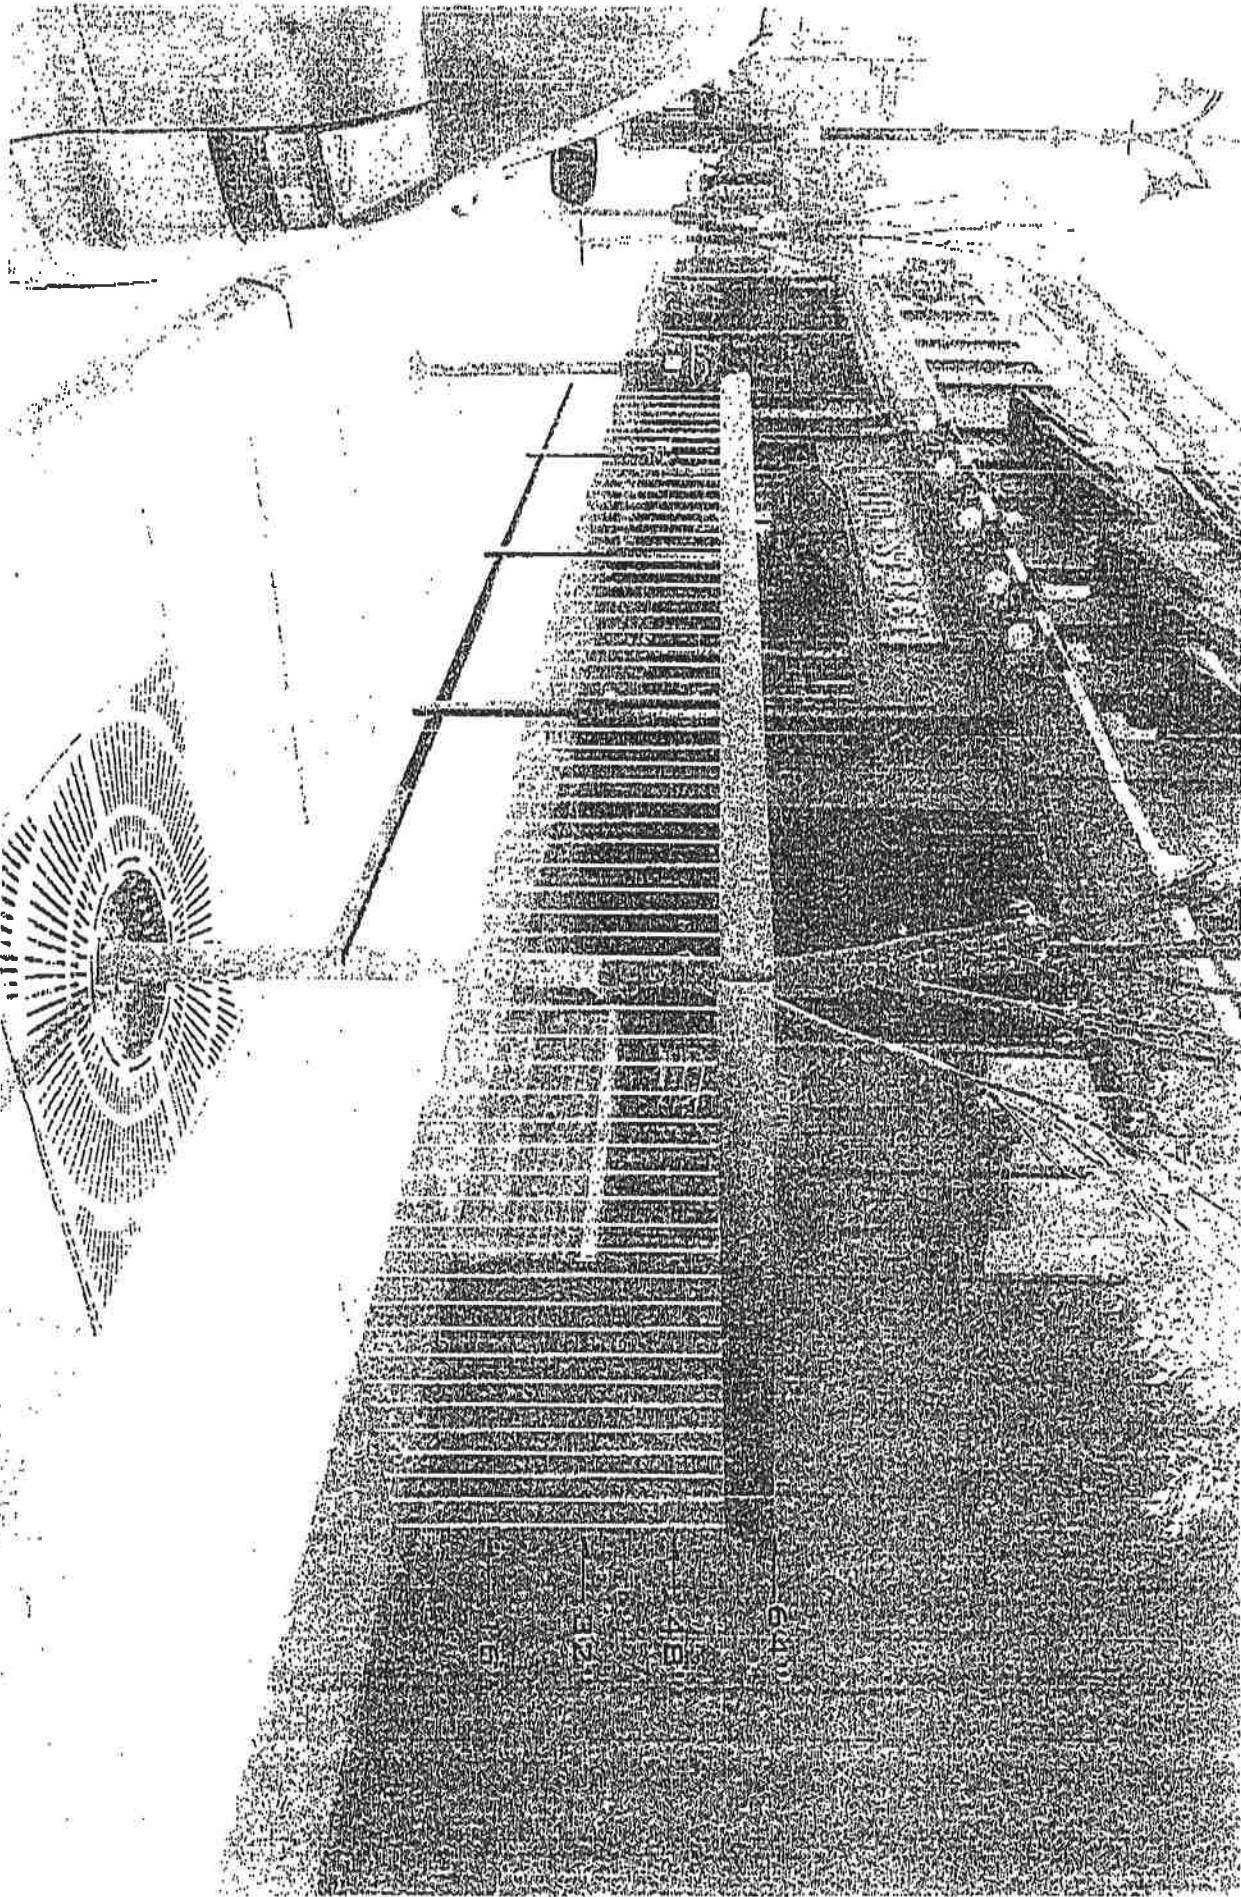


UNION STREET SALOON / PATIO

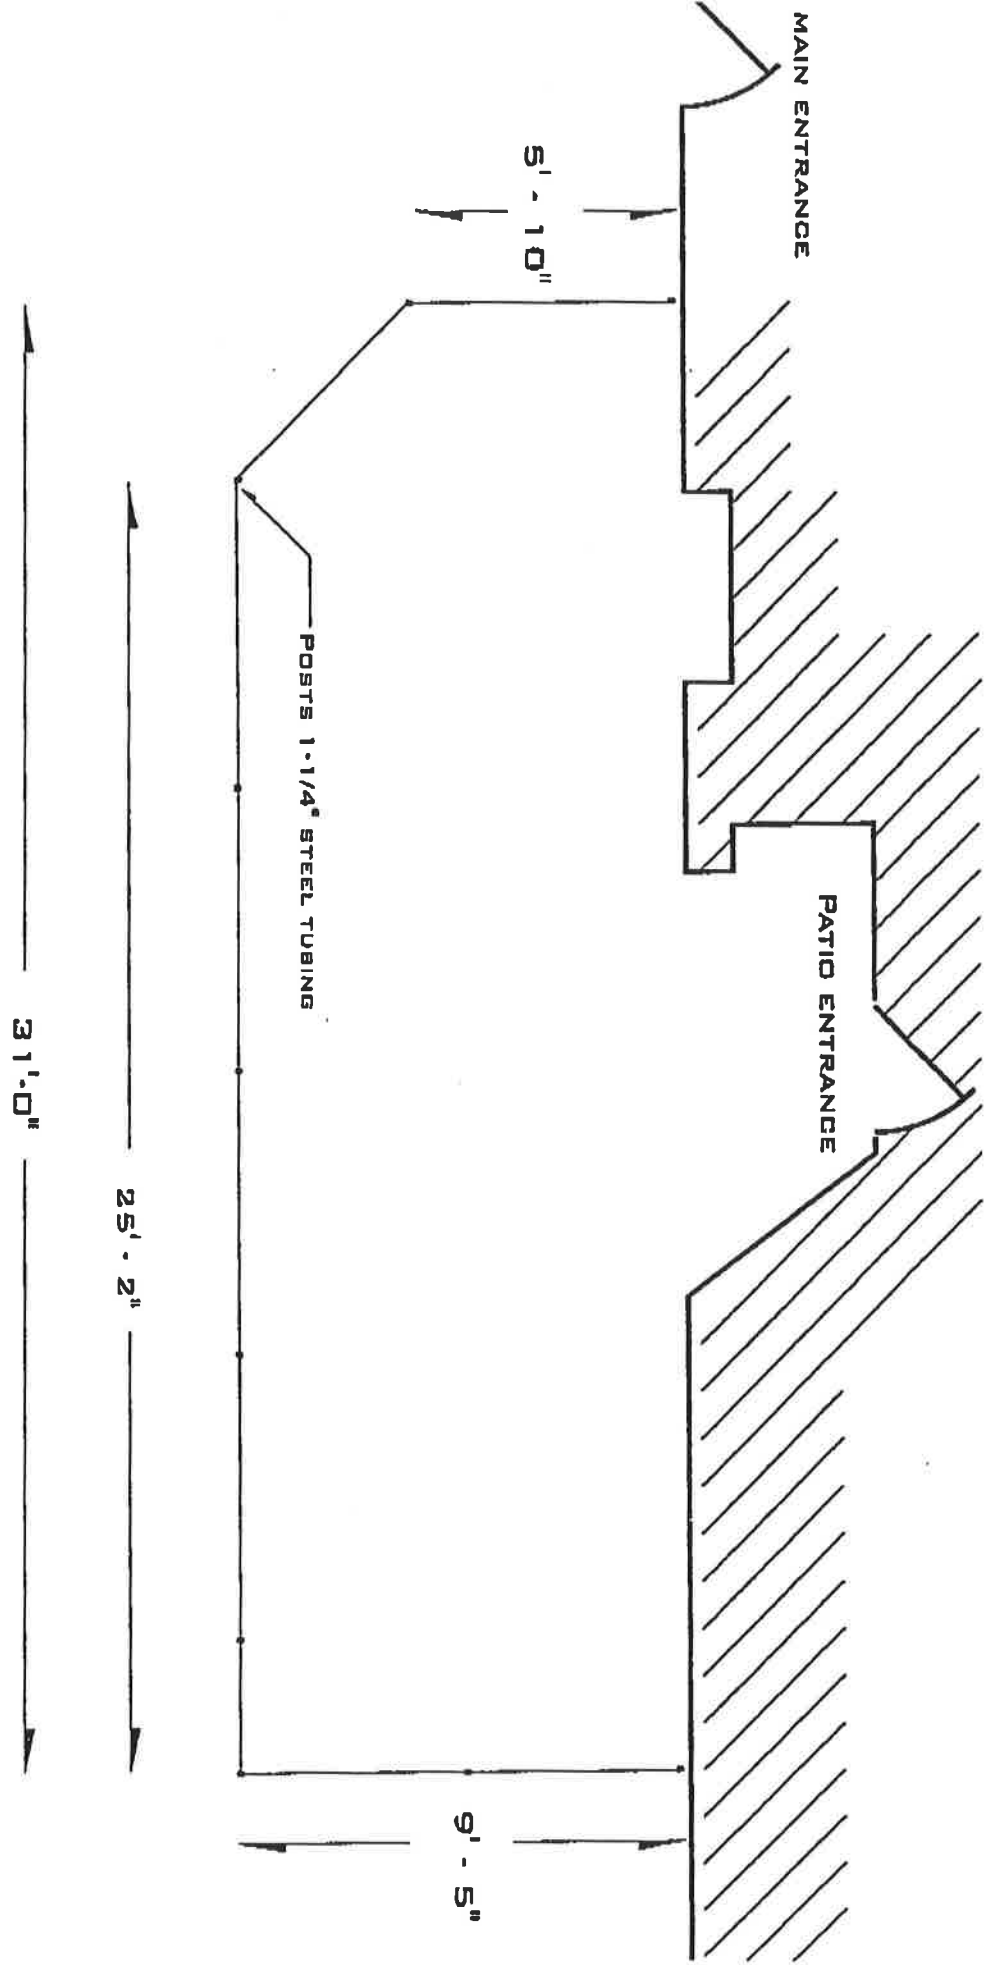

PLAN VIEW

UNION STREET SALOON / PATIO

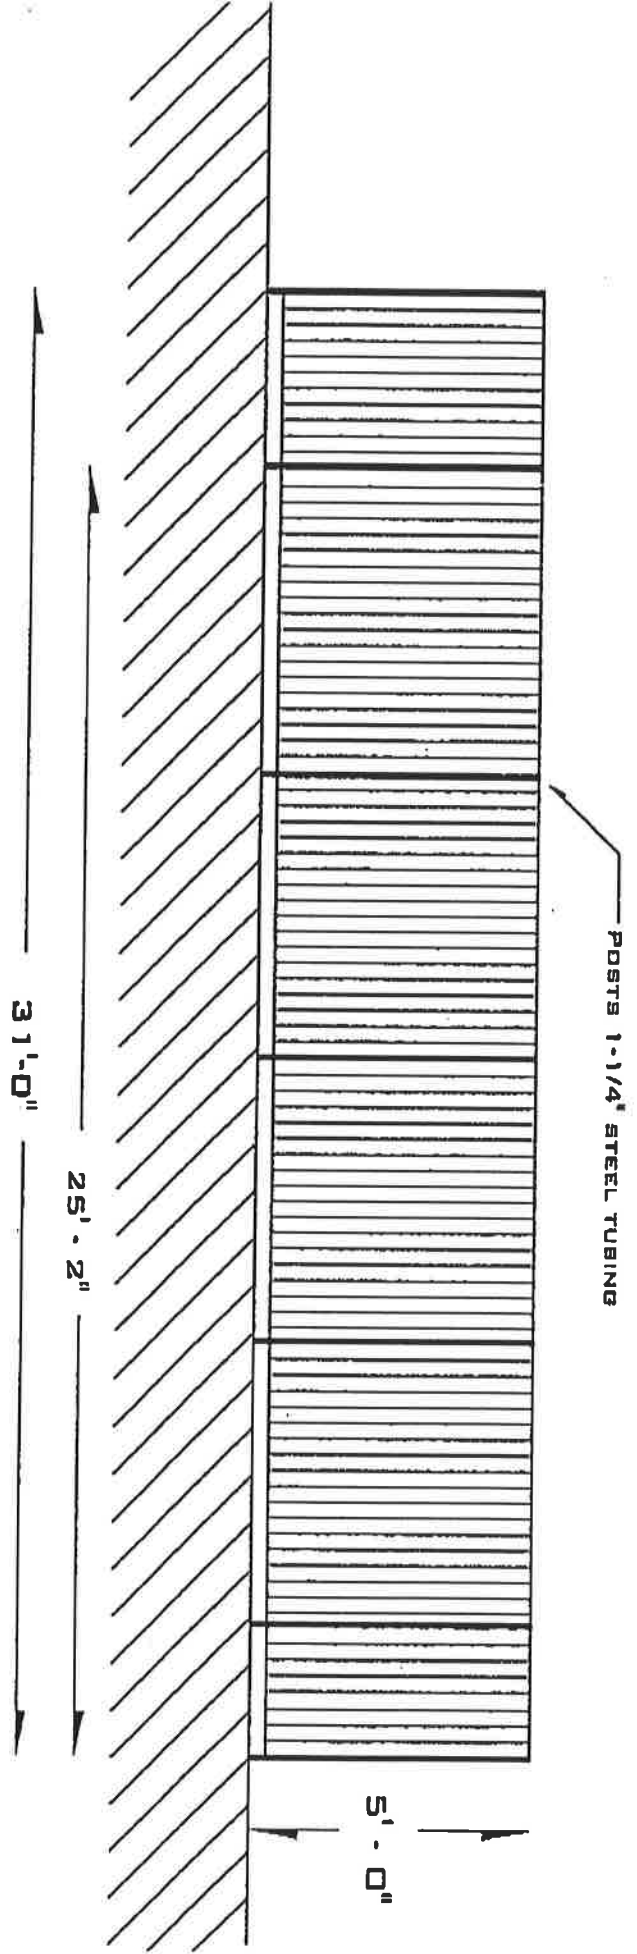


ELEVATION VIEW

UNION STREET SALOON  
 4145 WOODWARD AVE.  
 DETROIT, MICHIGAN 48201  
 C/O GINGER ZAINER  
 PHONE NO. 313 831 3965  
 FAX NO. 313 831 2553  
 MOBILE NO. 399 3315  
 UNION@UNIONSREETDETROIT.COM



WOODWARD AVE. 120 FT. WD.

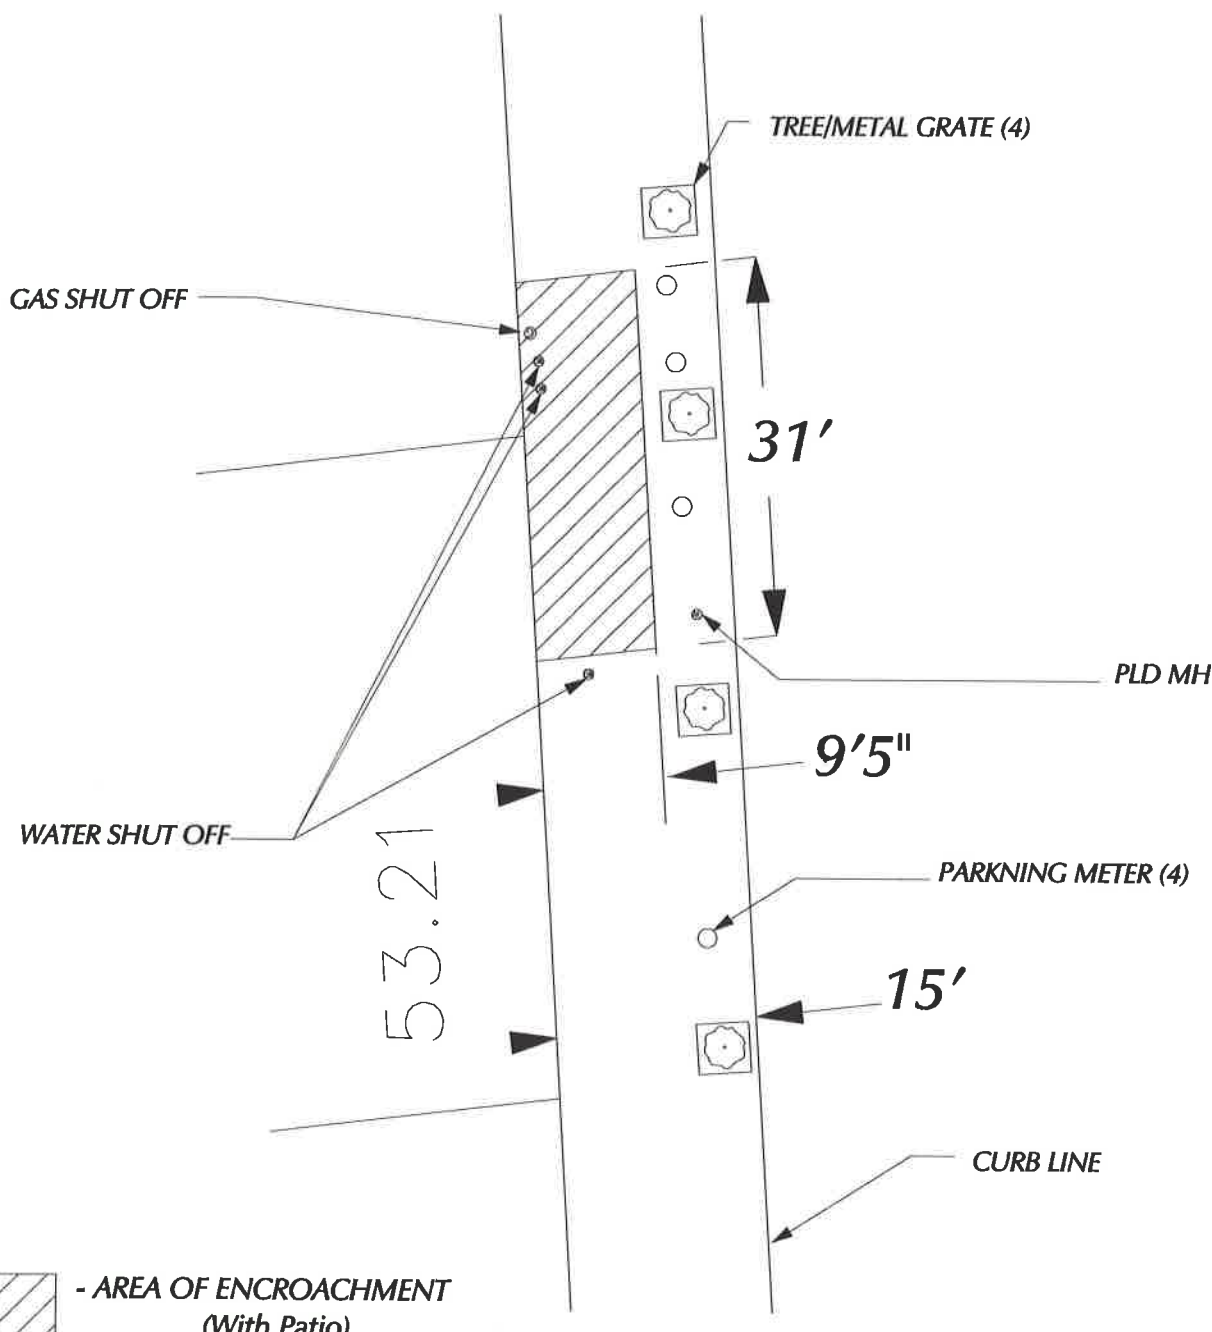

- AREA OF ENCROACHMENT  
 (With Patio)

(FOR OFFICE USE ONLY)

CARTO 30 E

**REQUEST FOR 31' X 9'5" ENCROACHMENT  
 AT 4145 WOODWARD AVE.  
 UNION STREET SALOON  
 FOR DINING PATIO**

**CITY OF DETROIT  
 CITY ENGINEERING DEPARTMENT  
 SURVEY BUREAU**

B					
A					
DESCRIPTION	DRWN	CHKD	APPD	DATE	
REVISIONS					
DRAWN BY	KSM		CHECKED		
DATE	5-5-11		APPROVED	<i>[Signature]</i>	

JOB NO. 01-01  
 DRWG. NO. X480.dgn