



PETITION NO. 2052
 KING OF DIAMONDS LOUNGE
 141 EAST EIGHT MILE ROAD
 DETROIT, MICHIGAN 48203
 C/O MS. MAYSOON MATTY
 PHONE NO. 248 840 8785



EIGHT MILE ROAD 204 FT. WD.

EXITER AVE. 50 FT. WD.

DERBY AVE. 80 FT. WD.

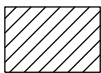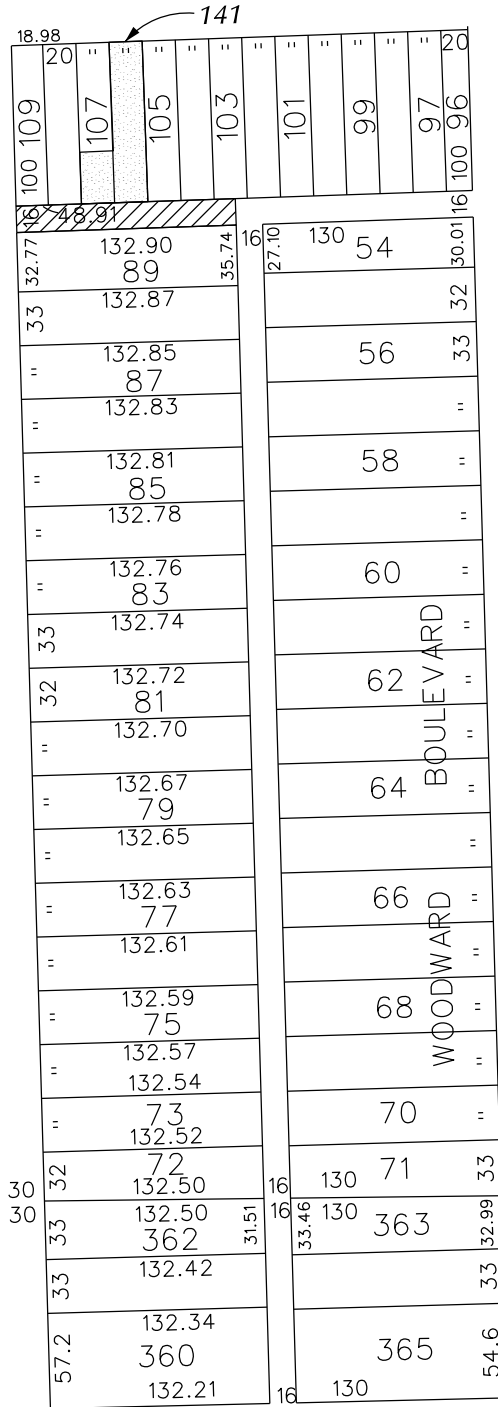

- CONVERT TO EASEMENT

WINCHESTER AVE. 50 FT. WD.

(FOR OFFICE USE ONLY)

CARTO 37 C

B					
A					
DESCRIPTION	DRWN	CHKD	APPD	DATE	
REVISIONS					
DRAWN BY	KSM		CHECKED		
DATE	4-12-12		APPROVED		

**REQUEST TO
 CONVERT TO EASEMENT
 THE WESTERLY 20 FT. WD. E/W ALLEY
 IN THE AREA
 SOUTH OF 141 E. 8 MILE RD.**

**CITY OF DETROIT
 CITY ENGINEERING DEPARTMENT
 SURVEY BUREAU**

JOB NO. 01-01
 DRWG. NO. X2052.dgn