


PETITION NO. 2223
 VIOLETTE DAKHO
 16850 EAST EIGHT MILE ROAD
 DETROIT, MICHIGAN

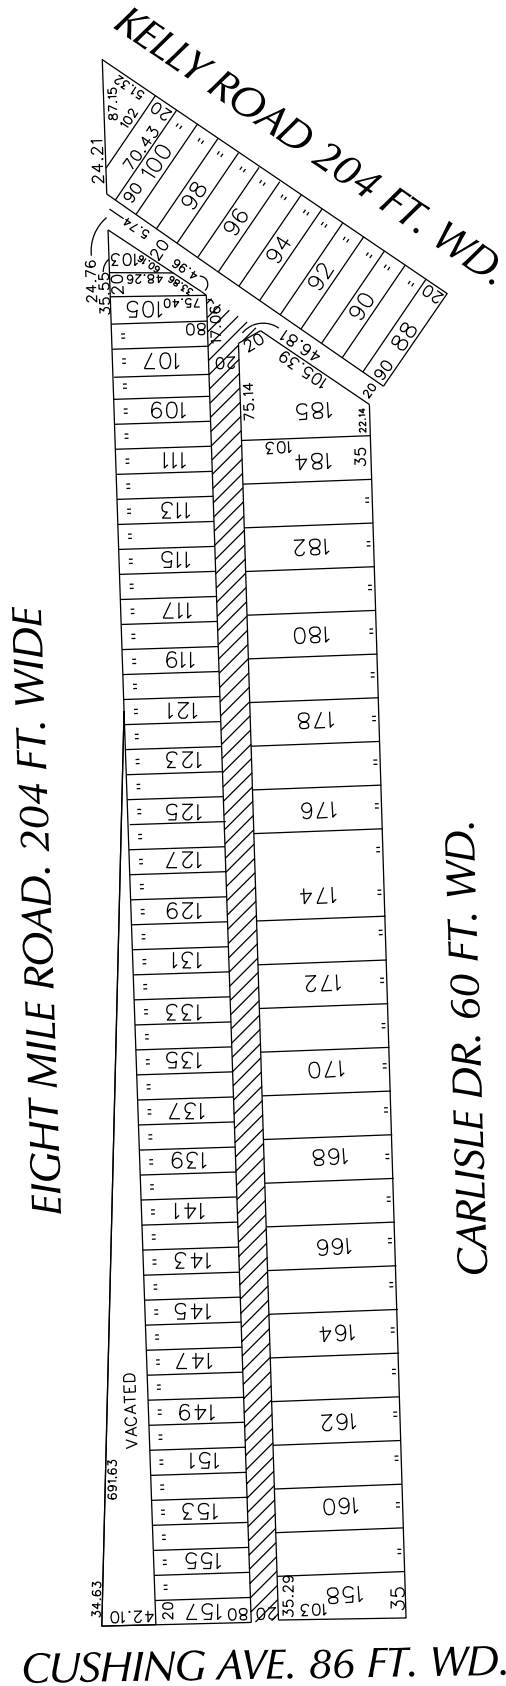

 - TEMPORARY CLOSURE

(FOR OFFICE USE ONLY)

CARTO 95A

B				
A				
DESCRIPTION	DRWN	CHKD	APPD	DATE
REVISIONS				
DRAWN BY	CHECKED			
DATE	APPROVED			
K.S.M				
5-17-12				

REQUEST FOR TEMPORARY CLOSURE OF
 THE EAST/WEST 20 FT. WD. ALLEY
 IN THE AREA BOUND BY
 EIGHT MILE RD., KELLY RD.
 CARLISLE AND CUSHING

CITY OF DETROIT	
CITY ENGINEERING DEPARTMENT	
SURVEY BUREAU	
JOB NO.	01-01
DRWG. NO.	X2223.dgn