


PETITION N O. 2517
 KIRCO DEVELOPEMENT
 101 W. BIG BEAVER RD. STE. 200
 TROY MICH 48084
 c/o DAVID ENDRES
 PHONE NO. 1-248-354-5100

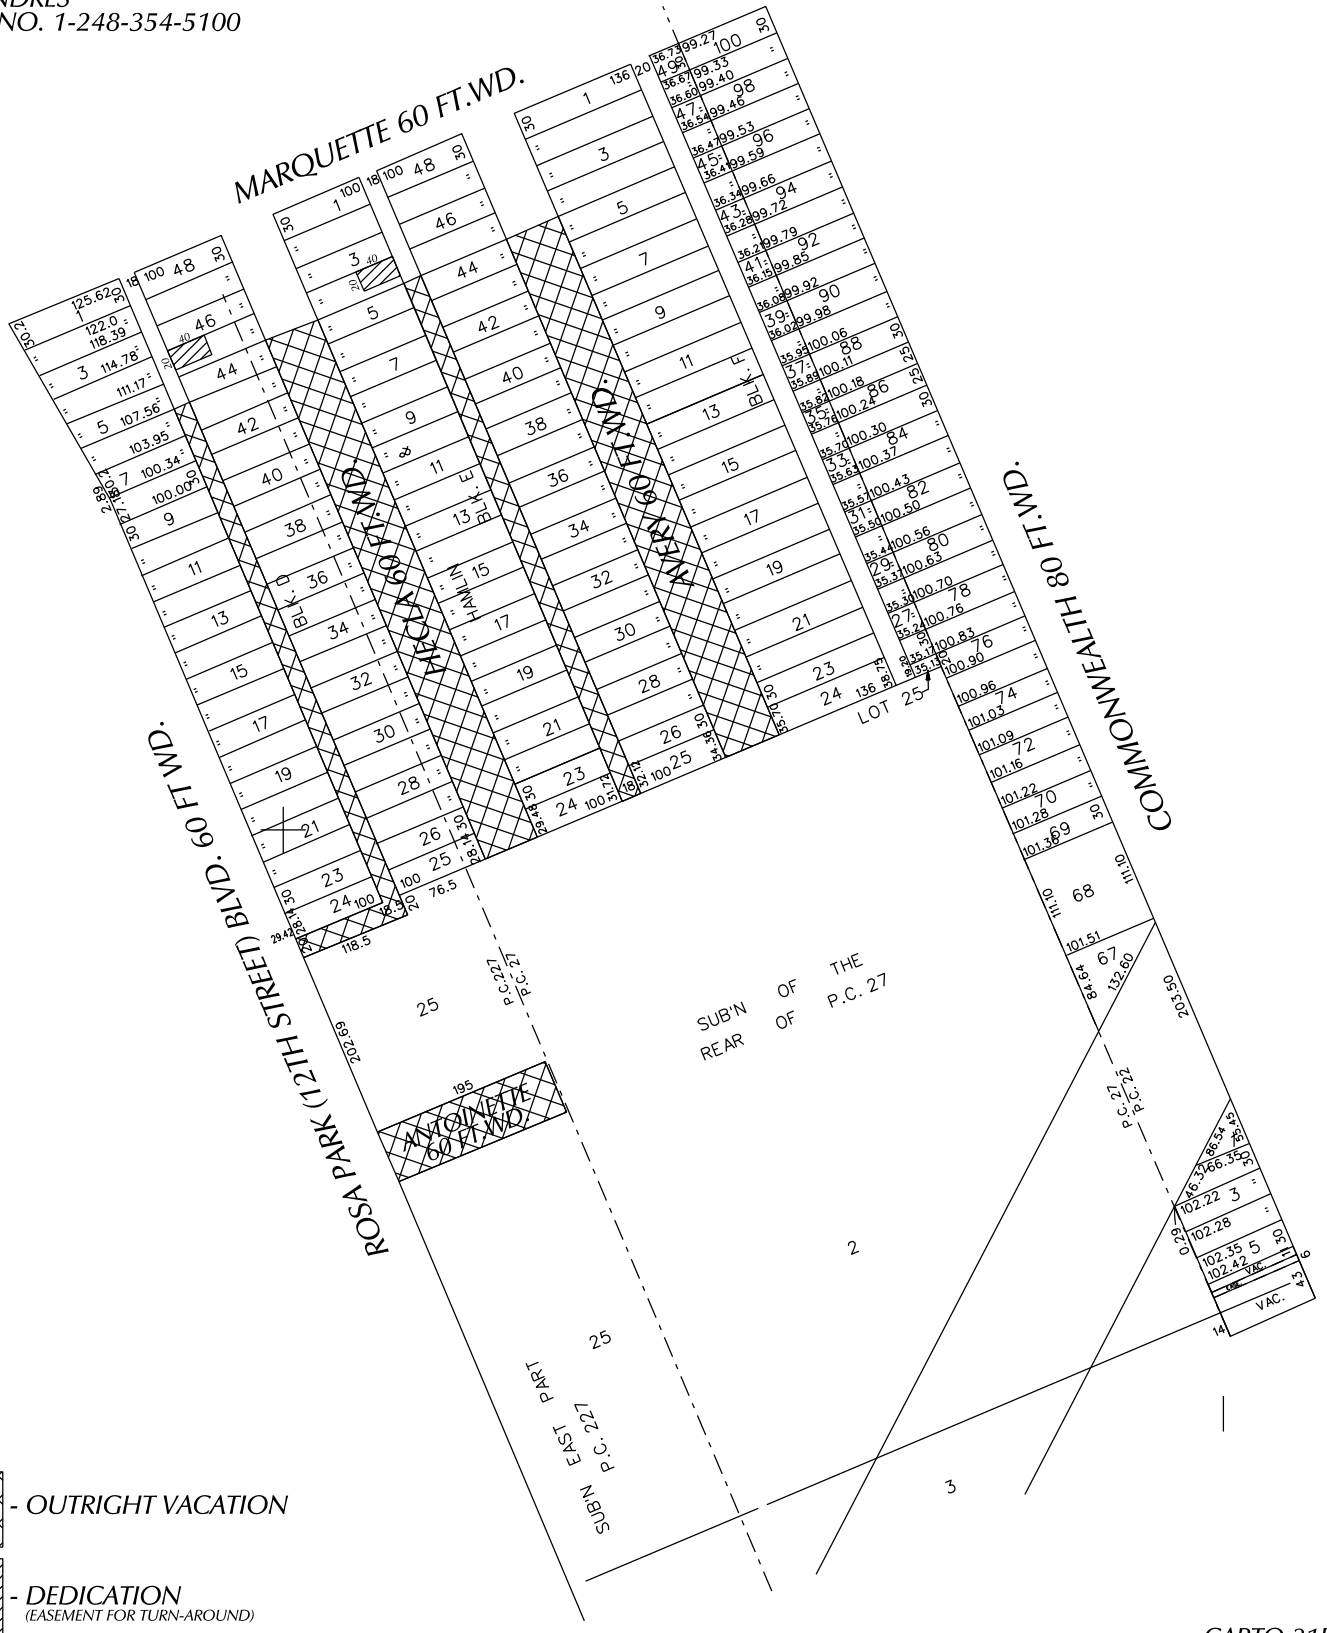

CARTO 31D

(FOR OFFICE USE ONLY)

B					
A					
DESCRIPTION	DRWN	CHKD	APPD	DATE	
REVISIONS					
DRAWN BY	NP	CHECKED			
DATE	10-30-12	APPROVED			

REQUEST FOR THE OUTRIGHT VACATION OF THE
 STREETS AND ALLEYS IN THE BLOCK BOUNDED BY
 MARQUETTE, COMMONWEALTH, ROSA PARK BLVD.,
 AND THE RAILROAD RIGHT-OF-WAY.

CITY OF DETROIT
CITY ENGINEERING DEPARTMENT
SURVEY BUREAU

JOB NO. 01-01

DRWG. NO. x2517.dgn