


PETITION NO.2584
 DETROIT BUILDING AUTHORITY
 PUBLIC SAFETY HEADQUARTER
 c/o NOEL PERRY
 CED - SURVEY BUREAU
 313-224-3970

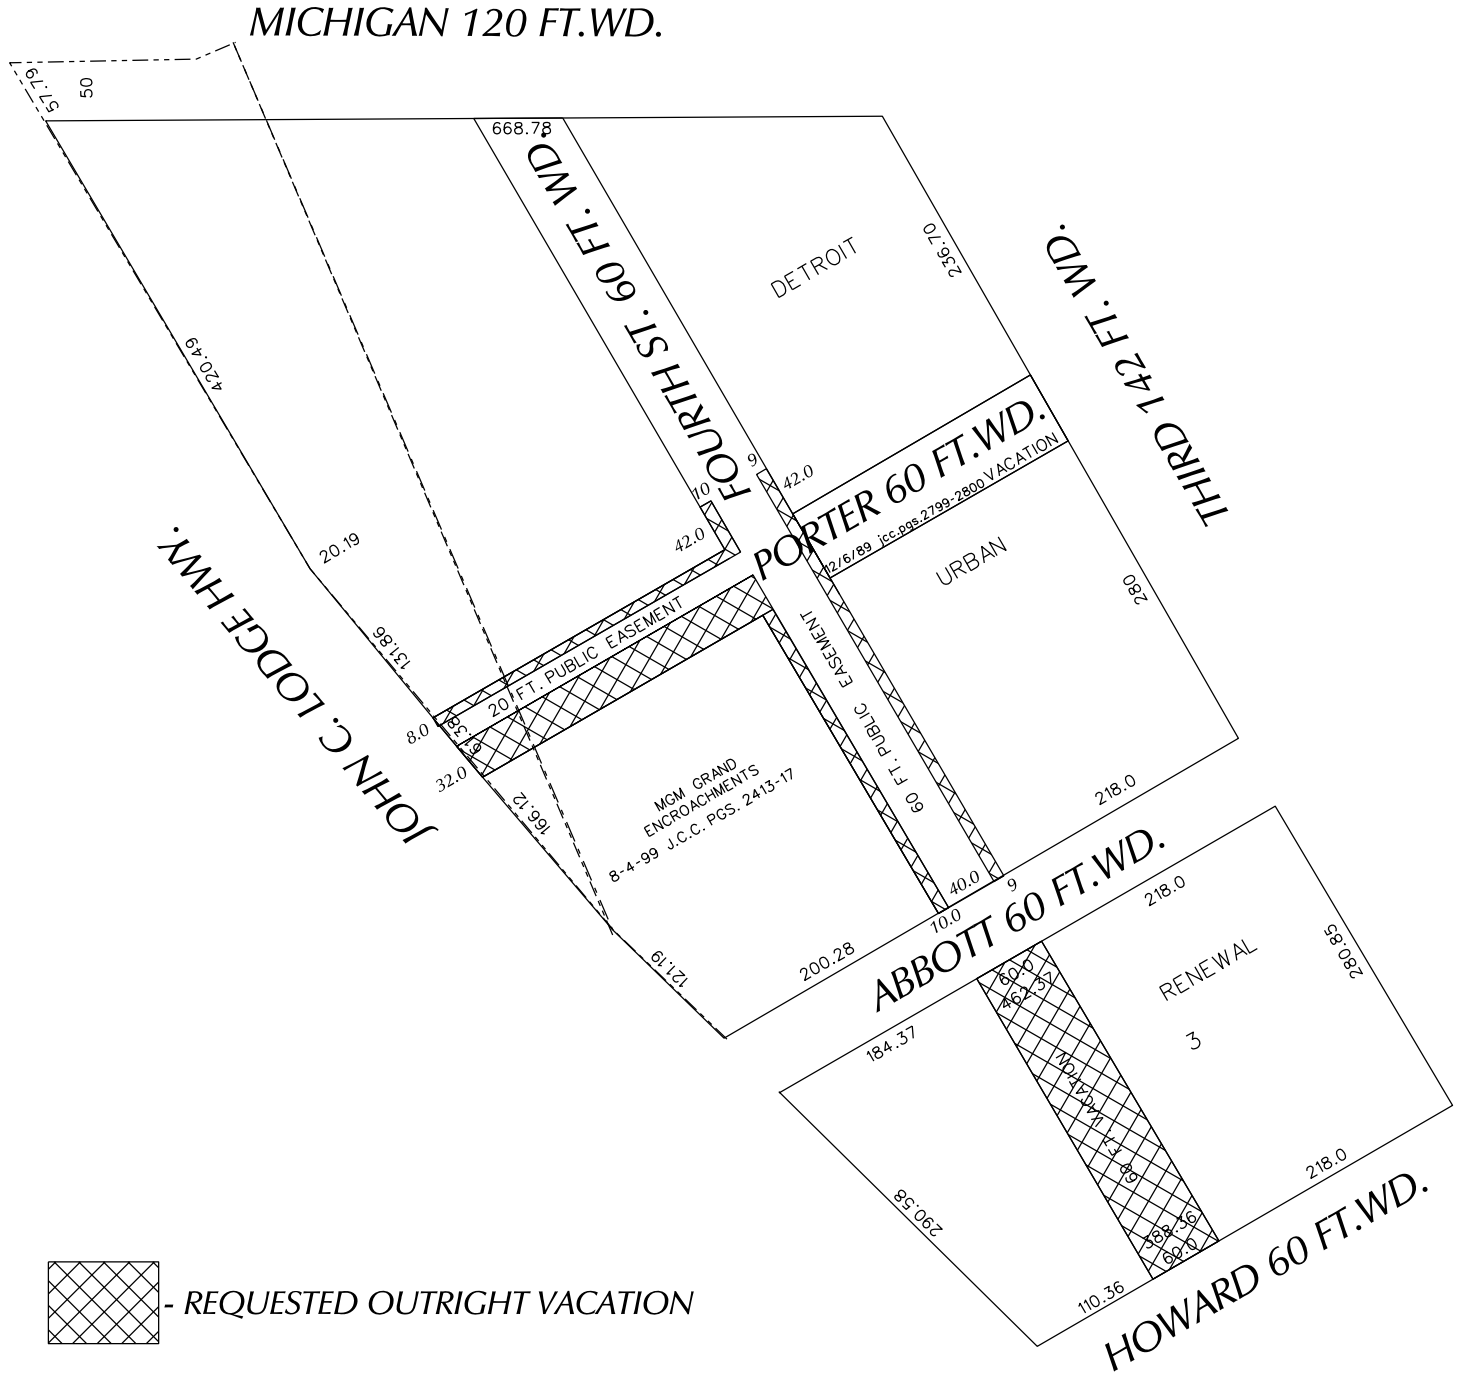

- REQUESTED OUTRIGHT VACATION

(FOR OFFICE USE ONLY)

B					
A					
DESCRIPTION	DRWN	CHKD	APPD	DATE	
REVISIONS					
DRAWN BY	NP		CHECKED		
DATE	10-1-12		APPROVED		

REQUESTED OUTRIGHT VACATION OF PORTER ST. EASE. BTWN. JOHN C LODGE & VAC. FOURTH ST. AND 10 FT.WD. STRIPS ON THE EAST & WEST SIDE OF FOURTH ST. EASEMENT NORTH OF ABBOTT & ALL OF FOURTH ST. BTWN ABBOTT & HOWARD.

CITY OF DETROIT	
CITY ENGINEERING DEPARTMENT	
SURVEY BUREAU	
JOB NO.	01-01
DRWG.NO.	x2584.dgn