
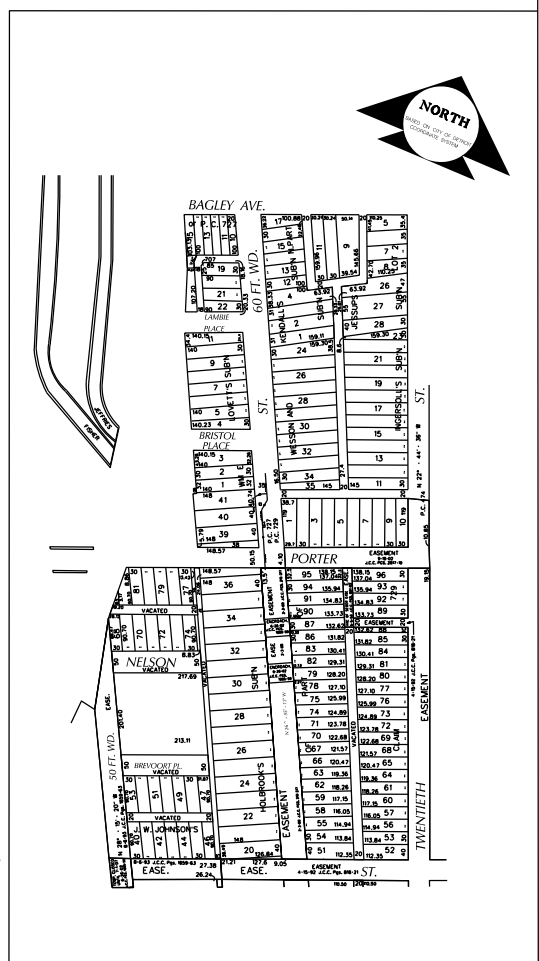


PETITION NO. 2586  
 MDOT  
 1060 WEST FORT STREET  
 DETROIT, MICHIGAN 48226  
 PHONE NO. 313 230 0992  
 C/O LEAH TAPP

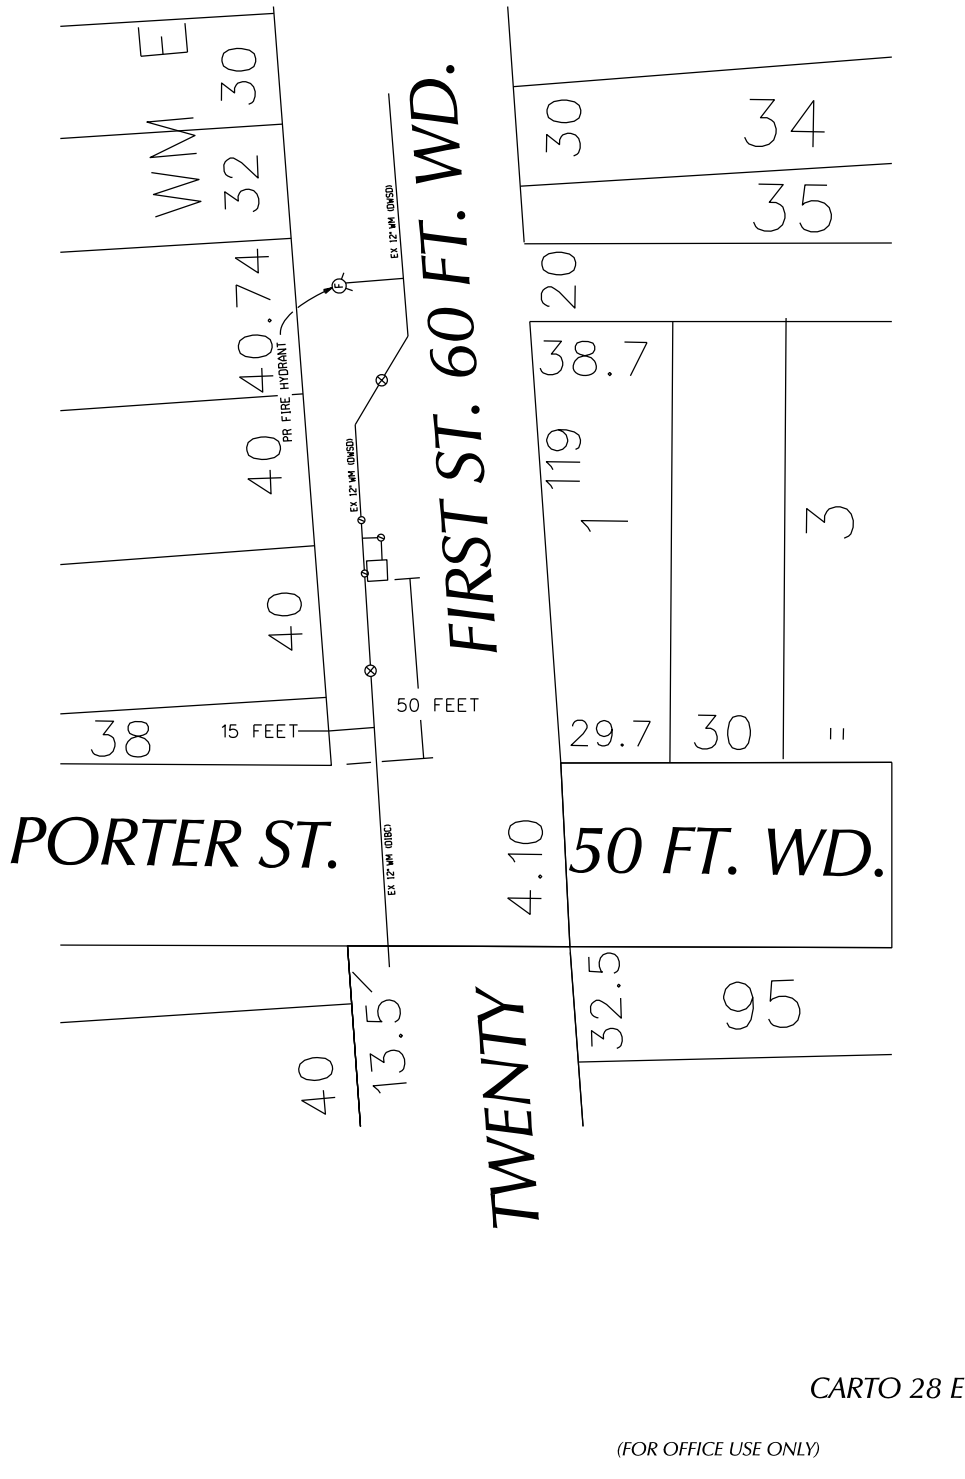

CARTO 28 E

(FOR OFFICE USE ONLY)

B					
A					
DESCRIPTION	DRWN	CHKD	APPD	DATE	
REVISIONS					
DRAWN BY	KSM		CHECKED		
DATE	12-11-12		APPROVED		

**REQUEST ENCROACHMENT  
 INTO TWENTY FIRST STREET  
 AND PORTER STREET  
 WITH WATER MAIN AND METER BOX**

**CITY OF DETROIT  
 CITY ENGINEERING DEPARTMENT  
 SURVEY BUREAU**

JOB NO. 01-01  
 DRWG. NO. X2586.dgn