


PETITION NO. 2669  
 HAL ARCHITECTURAL DESIGN GROUP, P.L.L.C.  
 19800 WOODINGTON  
 DETROIT, MI. 48221  
 C/O HARRY A. LEWIS  
 PHONE NO. 313 862 8234  
 CELL NO. 313 570 0585

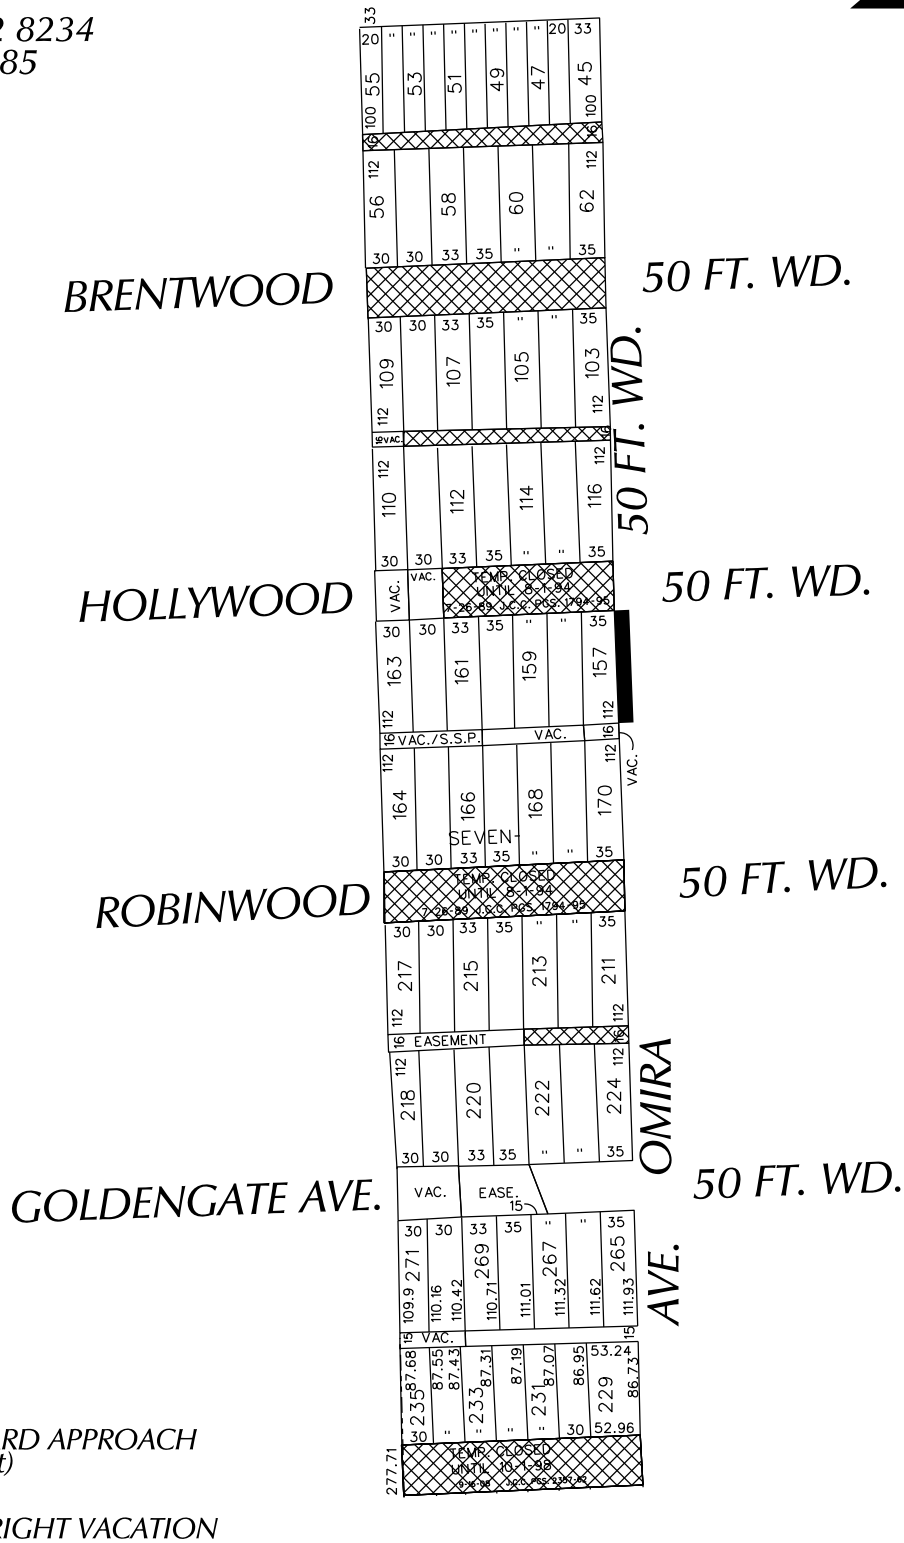

SEVEN MILE ROAD 66 FT. WD.



(FOR OFFICE USE ONLY)

CARTO 36 B

<b>B</b>					
<b>A</b>	ADDED APPROACH INTO OMIRA	K.S.M.			7/24/13
<b>DESCRIPTION</b>		<b>DRWN</b>	<b>CHKD</b>	<b>APPD</b>	<b>DATE</b>
<b>REVISIONS</b>					
<b>DRAWN BY</b>	KSM	<b>CHECKED</b>			
<b>DATE</b>	3-27-13	<b>APPROVED</b>			

REQUEST OUTRIGHT VACATION  
 OF THE STREETS AND ALLEYS  
 BETWEEN  
 HILLDALE AVENUE, E. SEVEN MILE ROAD,  
 OMIRA AND THE RAILROAD  
 AND  
 ENCROACHMENT INTO OMIRA

<b>CITY OF DETROIT</b>	
CITY ENGINEERING DEPARTMENT	
SURVEY BUREAU	
<b>JOB NO.</b>	01-01
<b>DRWG. NO.</b>	X2669