



PETITION NO. 2669  
 HAL ARCHITECTURAL DESIGN GROUP, P.L.L.C.  
 19800 WOODINGTON  
 DETROIT, MI. 48221  
 C/O HARRY A. LEWIS  
 PHONE NO. 313 862 8234  
 CELL NO. 313 570 0585

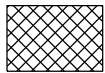

SEVEN MILE ROAD 66 FT. WD.

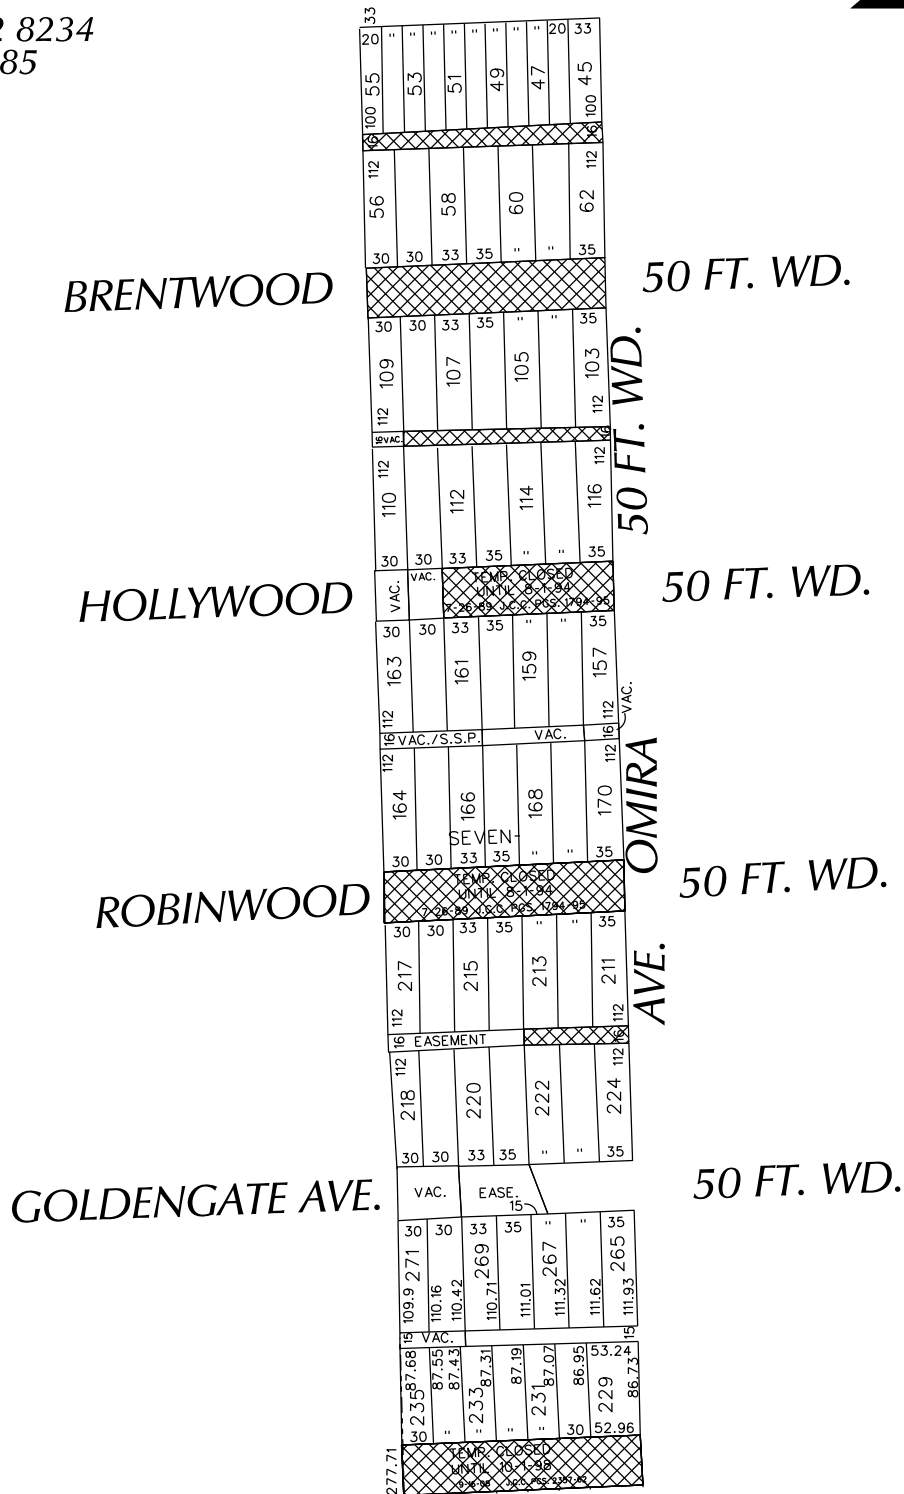

- AREA OF OUTRIGHT VACATION

(FOR OFFICE USE ONLY)

CARTO 36 B

B					
A					3/11/11
DESCRIPTION		DRWN	CHKD	APPD	DATE
REVISIONS					
DRAWN BY	CHECKED				
	KSM				
DATE	APPROVED				
	3-27-13				

REQUEST OUTRIGHT VACATION  
 OF THE STREETS AND ALLEYS  
 BETWEEN  
 HILLDALE AVENUE, E. SEVEN MILE ROAD,  
 OMIRA AND THE RAILROAD

CITY OF DETROIT CITY ENGINEERING DEPARTMENT SURVEY BUREAU	
JOB NO.	01-01
DRWG. NO.	X2669