


PETITION NO. 2579
 GHASSAN HANNA
 10301 WEST 8 MILE ROAD
 DETROIT, MICHIGAN 48221
 PHONE NO. 586 604 5859

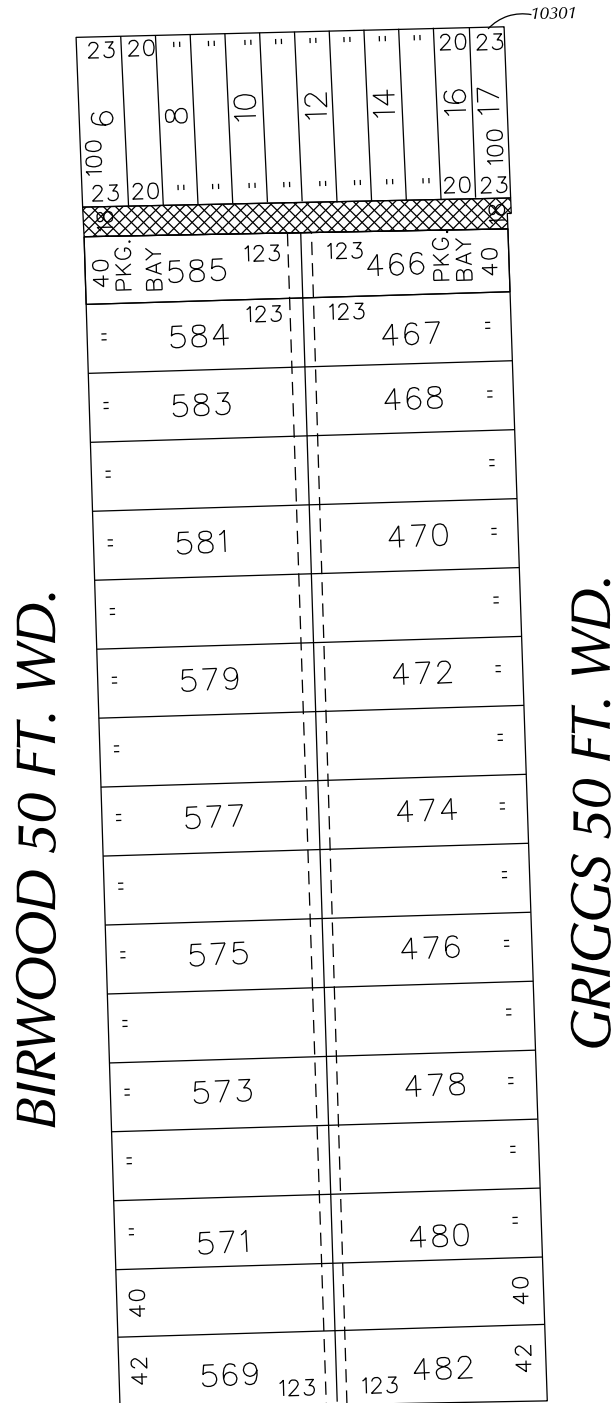

EIGHT MILE ROAD 204 FT. WD.



- AREA OF EASEMENT

NORFOLK AVE. 50 FT. WD.

(FOR OFFICE USE ONLY)

CARTO 88 C

B					
A					
DESCRIPTION		DRWN	CHKD	APPD	DATE
REVISIONS					
DRAWN BY		CHECKED			
KSM					
DATE		APPROVED			
3-18-13					

REQUEST CONVERSION TO EASEMENT
 THE
 18 FT. WD. EAST/WEST ALLEY
 SOUTH OF
 10301WEST EIGHT MILE ROAD

CITY OF DETROIT CITY ENGINEERING DEPARTMENT SURVEY BUREAU	
JOB NO. 01-01	
DRWG. NO. X 2579	