

FAX TRANSMITTAL

Office of the City Clerk

Coleman A Young Municipal Center

Two Woodward Avenue, Suite 200

Detroit, Michigan 48226

Telephone: (313) 224-2070 Fax: (313) 224-2075

Tuesday, April 16, 2013

No. of Pages **4**

FROM: Mr. Andre Gilbert II, Junior Assistant City Council Committee Clerk

SUBJECT: Petition #2780, NSI Construction, Inc, request to vacate alley at 10740 Woodbine, per BSEED

② THERE IS NO CONTACT #
① ADDRESS DOES NOT MATCH

FAX TO THE FOLLOWING DEPARTMENT(S):

- | | | |
|------------------------------------|-------------------------------------|----------------|
| Mr. Robert Anderson, Director | Planning and Development Department | (313) 224-1629 |
| Mr. Richard Doherty, City Engineer | DPW - City Engineering Division | (313) 224-1464 |
| Mr. Marcell Todd, Director | City Planning Commission | (313) 224-4336 |
| Mr. Nate Ford, Director | Buildings & Safety Engineering | (313) 224-1467 |

Attachment

City of Detroit
OFFICE OF THE CITY CLERK

Janice M. Winfrey
City Clerk

Vivian A. Hudson
Deputy City Clerk

DEPARTMENTAL REFERENCE COMMUNICATION

Tuesday, April 16, 2013

To: *The Department or Commission Listed Below*

From: *Janice M. Winfrey, Detroit City Clerk*

The following petition is herewith referred to you for report and recommendation to the City Council.

In accordance with that body's directive, kindly return the same with your report in duplicate within four (4) weeks.

PLANNING AND DEVELOPMENT DEPARTMENT CITY PLANNING COMMISSION
DPW - CITY ENGINEERING DIVISION BUILDINGS & SAFETY ENGINEERING

2780 *NSI Construction, Inc, request to vacate alley at 10740 Woodbine, per BSEED*

CITY COUNCIL PETITION REQUEST INSTRUCTIONS

**PLEASE SUBMIT PETITION REQUESTS IN LETTER FORM.
DO NOT SUBMIT THIS INSTRUCTION SHEET AS YOUR PETITION.**

Requests should answer the following five questions:

1. Who **NSI CONSTRUCTION 4320 PRATT RD 48103**
2. What **VACATION ALLEY**
3. Where **10740 WOODBINE**
4. When **ASAP**
5. Why **PER-BASED**

IF YOU WANT AN ACTUAL HEARING BEFORE CITY COUNCIL, BE SURE TO SPECIFY THAT IN YOUR REQUEST.

Petitioner must provide name, address and phone number.

Address your request to:


**THE HONORABLE CITY COUNCIL
ATTN: OFFICE OF THE CITY CLERK
200 COLEMAN A. YOUNG MUNICIPAL CENTER
DETROIT, MI 48226**

APR 13 11:11 AM '13

1030 3330



Requests can be forwarded to the City Clerk's Office either in person, by mail or faxed to 313/224-2075.

In approximately two to three weeks after you submit your request you will be mailed a petition card (like the one below) containing a number that you will use as a reference for your petition.

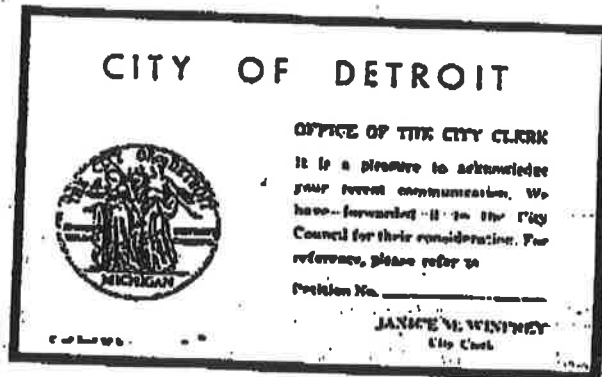

EXISTING SITE PLAN SKETCH

SCALE 1/8" = 1'-0"

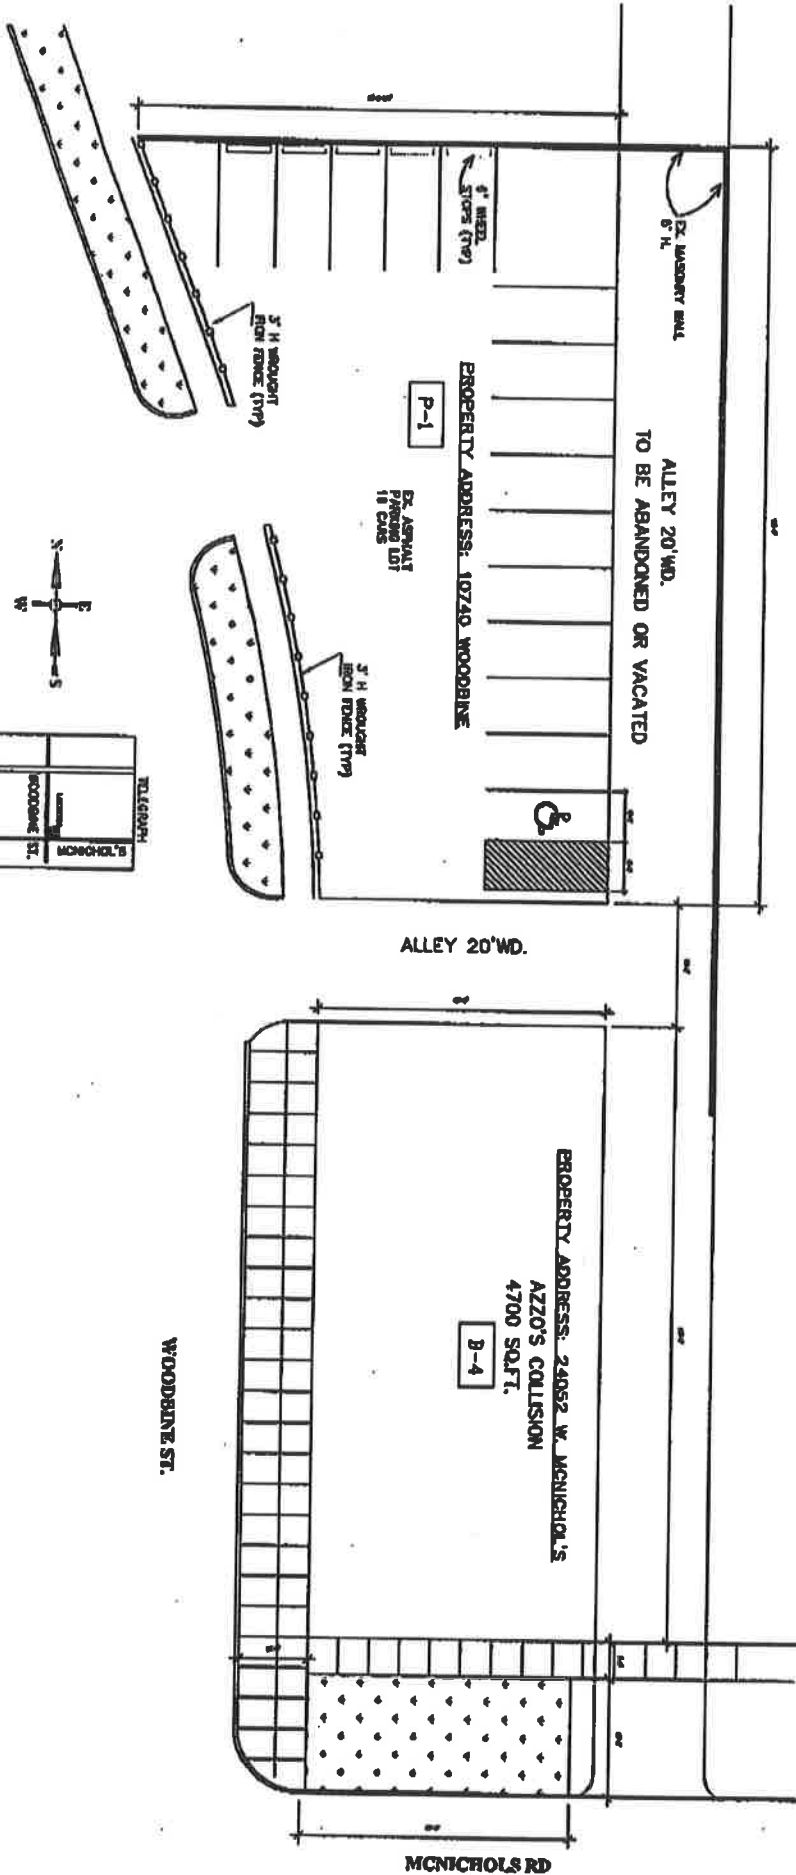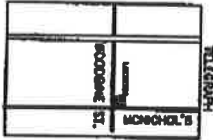

MCNICHOLS RD

WOODBINE ST.

