

FAX TRANSMITTAL

Office of the City Clerk

Coleman A Young Municipal Center
Two Woodward Avenue, Suite 200
Detroit, Michigan 48226

Telephone: (313) 224-2070 Fax: (313) 224-2075

Tuesday, June 25, 2013

No. of Pages 4

FROM: *Mr. Andre Gilbert II, Junior Assistant City Council Committee Clerk*

SUBJECT: *Petition #2878, Christopher Williams, request to lay-out patio space for the area directly in front of 1407 Randolph in collaboration with the Detroit Economic Growth Corporation which owns the building.*

FAX TO THE FOLLOWING DEPARTMENT(S):

Mr. Robert Anderson, Director

Planning and Development Department (313) 224-1629

Mr. Richard Doherty, City Engineer

DPW - City Engineering Division (313) 224-1464

*Referred to
P & D.D.
Hall*

Attachment

City of Detroit
OFFICE OF THE CITY CLERK

Janice M. Winfrey
City Clerk

Vivian A. Hudson
Deputy City Clerk

DEPARTMENTAL REFERENCE COMMUNICATION

Tuesday, June 25, 2013

To: The Department or Commission Listed Below

From: Janice M. Winfrey, Detroit City Clerk

The following petition is herewith referred to you for report and recommendation to the City Council.

In accordance with that body's directive, kindly return the same with your report in duplicate within four (4) weeks.

DPW - CITY ENGINEERING DIVISION PLANNING AND DEVELOPMENT DEPARTMENT

2878 *Christopher Williams, request to lay-out patio space for the area directly in front of 1407 Randolph in collaboration with the Detroit Economic Growth Corporation which owns the building.*

DATE: June 28, 2013

TO: Andre Gilbert, Information Technician
Office of the City Clerk

FROM: Christopher Williams, Managing Partner
Lotus Industries

RE: Request for Petition for Easement


Per our conversation last week, attached is our design lay-out for the patio space owned by the City of Detroit located directly in front of 1407 Randolph. We are currently collaborating with the Detroit Economic Growth Corporation (DEGC), which owns building located at 1407 Randolph to open a Bar/Restaurant in the space. Since I intend to utilize the space to operate a Bar/Restaurant, and I am requesting a Petition for easement to use the patio space for additional seating, and to service our customers. I would like to have exclusive rights to the space indefinitely, and during business hours, so long as the business is in operation.

If you have any questions, please feel free to contact me at (313) 363-7144 or cwill815@gmail.com.


Thanks in advance.

2013 JUN 28 A 10:55

DETROIT
CITY CLERK

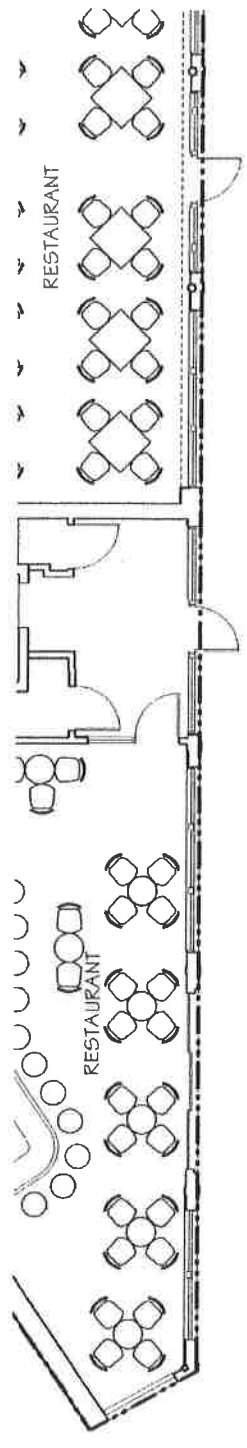

SIDEWALK

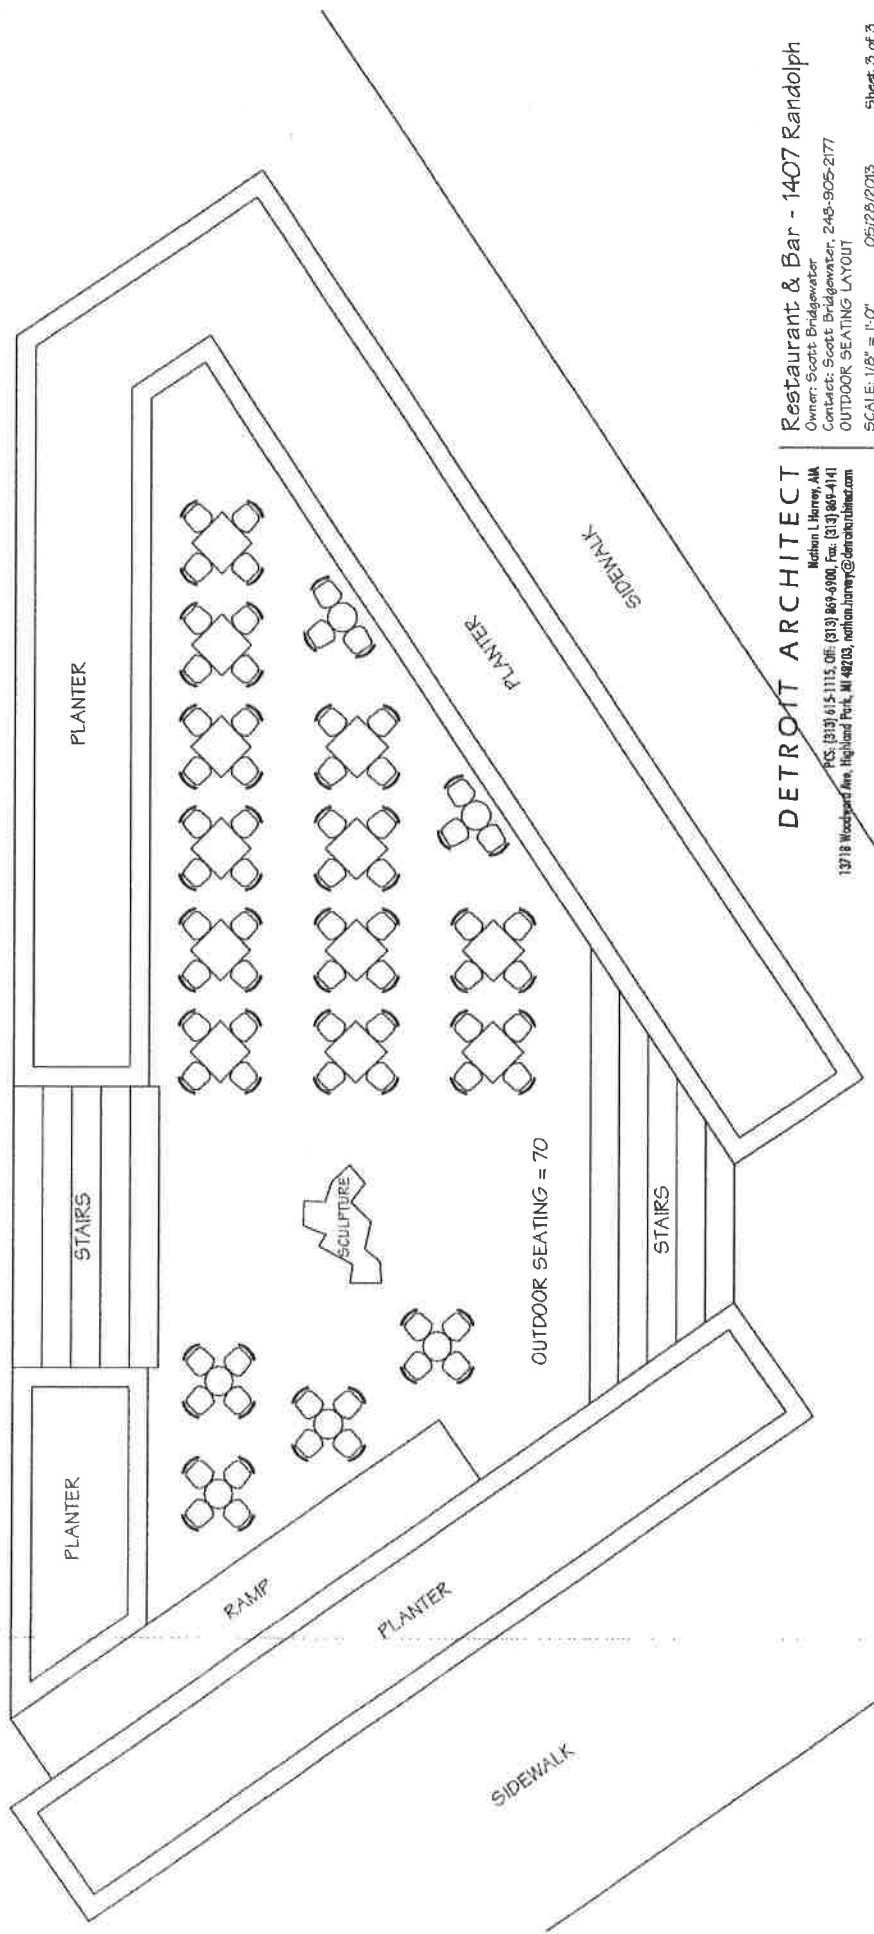

DETROIT ARCHITECT

Nathan L. Harvey, AIA
 13718 Woodward Ave., Highland Park, MI 48203, nathan.harvey@detroitarchitect.com
 P.S. (313) 615-1115, O.F. (313) 869-6900, Fax: (313) 869-4141

Restaurant & Bar - 1407 Randolph

Owner: Scott Bridgewater
 Contact: Scott Bridgewater, 248-905-2177
 OUTDOOR SEATING LAYOUT
 SCALE: 1/8" = 1'-0" 05/28/2013

FAX TRANSMITTAL

Office of the City Clerk

Coleman A Young Municipal Center

Two Woodward Avenue, Suite 200

Detroit, Michigan 48226

Telephone: (313) 224-2070 Fax: (313) 224-2075

Tuesday, June 25, 2013

No. of Pages **4**

FROM: *Mr. Andre Gilbert II, Junior Assistant City Council Committee Clerk*

SUBJECT: *Petition #2878, Christopher Williams, request to lay-out patio space for the area directly in front of 1407 Randolph in collaboration with the Detroit Economic Growth Corporation which owns the building.*

FAX TO THE FOLLOWING DEPARTMENT(S):

Mr. Robert Anderson, Director

Planning and Development Department (313) 224-1629

Mr. Richard Doherty, City Engineer

DPW - City Engineering Division (313) 224-1464

Attachment

City of Detroit
OFFICE OF THE CITY CLERK

Janice M. Winfrey
City Clerk

Vivian A. Hudson
Deputy City Clerk

DEPARTMENTAL REFERENCE COMMUNICATION

Tuesday, June 25, 2013

To: The Department or Commission Listed Below

From: Janice M. Winfrey, Detroit City Clerk

The following petition is herewith referred to you for report and recommendation to the City Council.

In accordance with that body's directive, kindly return the same with your report in duplicate within four (4) weeks.

DPW - CITY ENGINEERING DIVISION PLANNING AND DEVELOPMENT DEPARTMENT

2878 *Christopher Williams, request to lay-out patio space for the area directly in front of 1407 Randolph in collaboration with the Detroit Economic Growth Corporation which owns the building.*

DATE: June 28, 2013

TO: Andre Gilbert, Information Technician
Office of the City Clerk

FROM: Christopher Williams, Managing Partner
Lotus Industries

RE: Request for Petition for Easement


Per our conversation last week, attached is our design lay-out for the patio space owned by the City of Detroit located directly in front of 1407 Randolph. We are currently collaborating with the Detroit Economic Growth Corporation (DEGC), which owns building located at 1407 Randolph to open a Bar/Restaurant in the space. Since I intend to utilize the space to operate a Bar/Restaurant, and I am requesting a Petition for easement to use the patio space for additional seating, and to service our customers. I would like to have exclusive rights to the space indefinitely, and during business hours, so long as the business is in operation.

If you have any questions, please feel free to contact me at (313) 363-7144 or cwill815@gmail.com.


Thanks in advance.

2013 JUN 28 A 10 55

DETROIT
CITY CLERK

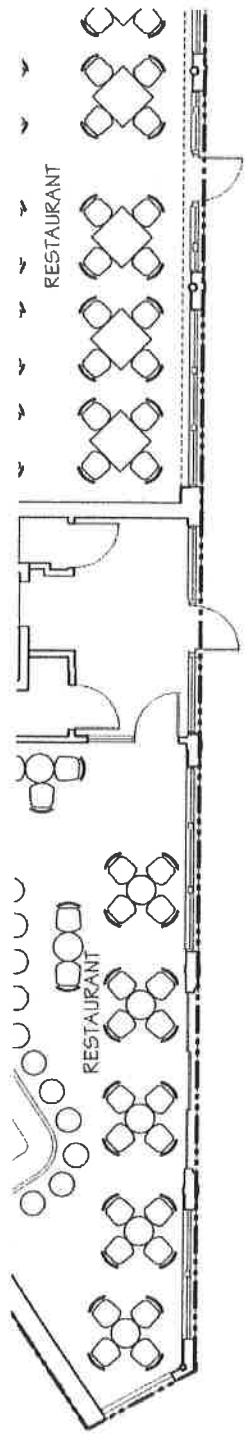

SIDEWALK

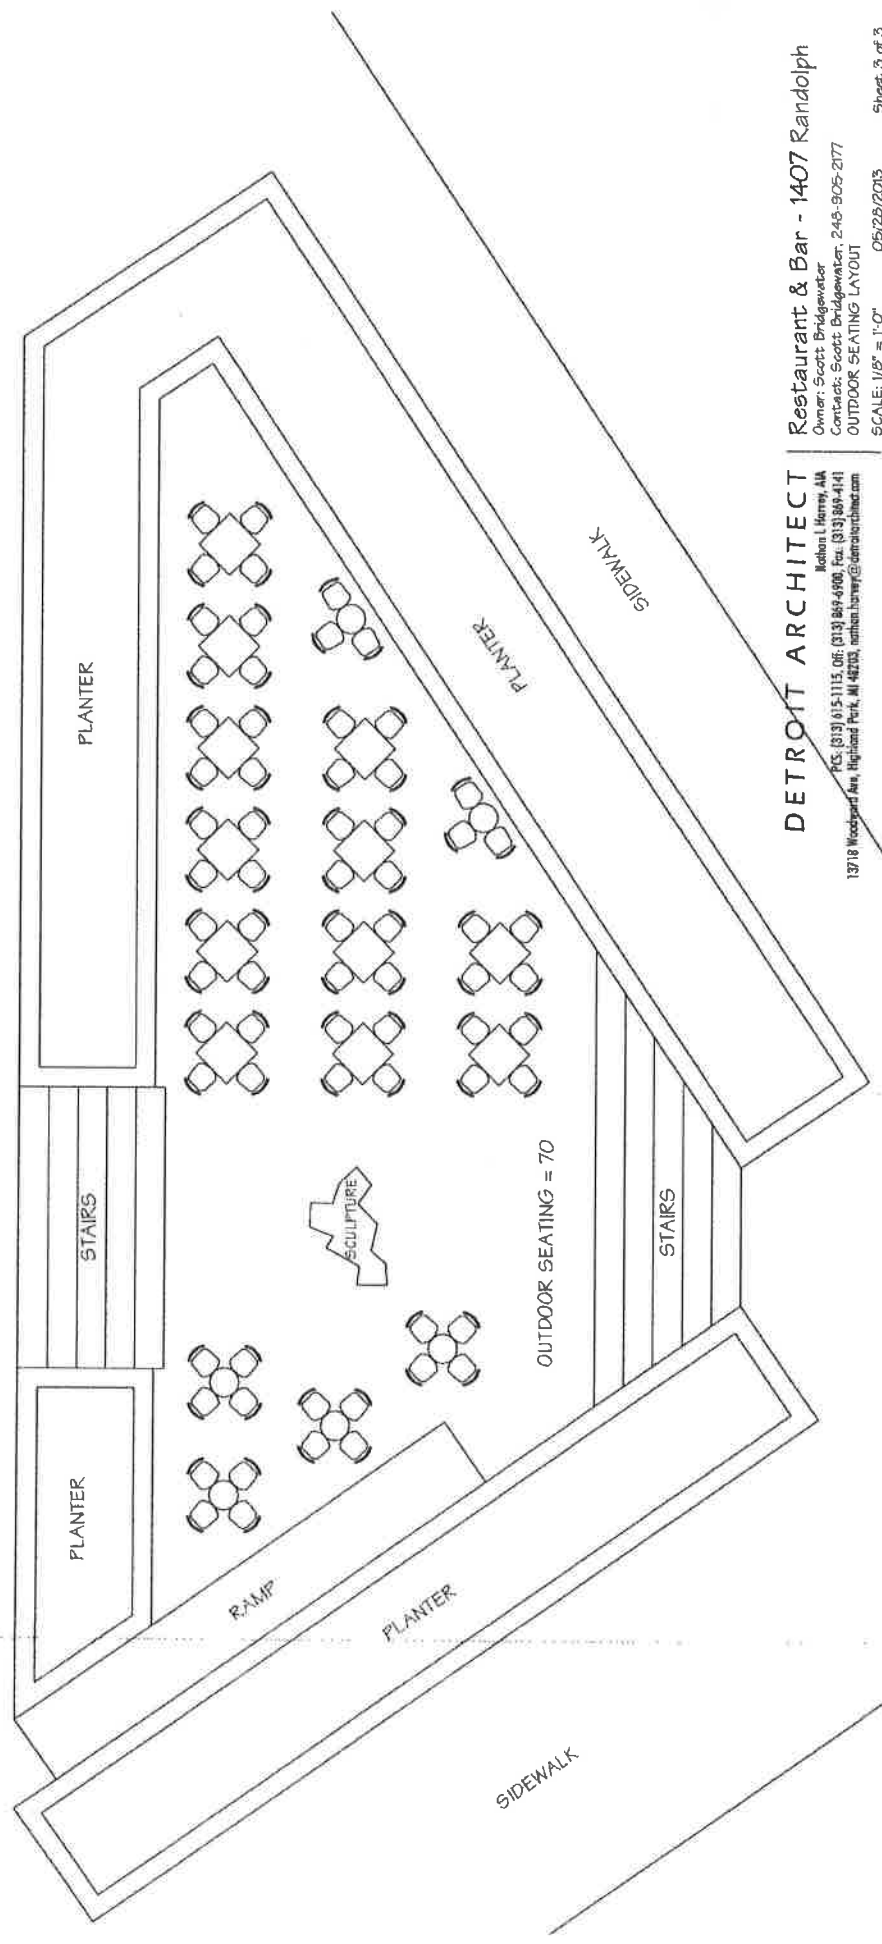

DETROIT ARCHITECT

Robert L. Harvey, AIA
13718 Woodward Ave., Highland Park, MI 48203, robert.harvey@detroitarchitect.com
P.O. Box 11115, Detroit, MI 48201, [\(313\) 869-4900](tel:(313)869-4900), [\(313\) 869-4141](tel:(313)869-4141)

Restaurant & Bar - 1407 Randolph

Owner: Scott Bridgewater
Contract: Scott Bridgewater, 248-905-2177
OUTDOOR SEATING LAYOUT
05/28/2013
SCALE: 1/8" = 1'-0"
Sheet 3 of 3

