

2 PAGES

REVISED!!!


**City of Detroit
City Engineering Division, Department of Public Works
Survey Bureau**

NOTICE OF PROPOSED CHANGE IN PROPERTY Second Notice
6/27/2014

Date: 6/10/2014

Petition: 2981

- AT&T Telecommunication
- Cable Television (CATV)
- ~~Detroit Edison (DTE)~~
- Michigan Consolidated Gas (DTE)
- Fire Department
- Planning & Development Department
- Public Lighting Dept. - Communication Division
- Public Lighting Dept. - Overhead Line Division
- Public Lighting Dept. - Underground Division
- Police Department
- Recreation Department
- Sanitation Division, DPW
- Street Design Division, DPW
- Street Maintenance Division, DPW
- Street and Traffic Division, DPW
- Water and Sewerage Dept. - Sewer Design
- Water and Sewerage Dept. - Water Design

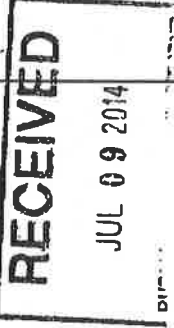

A petition drawing is attached. Property shown on the attached print is proposed to be changed as indicated.

Kindly report (using the back of this sheet) the nature of your services if any) affected by the proposed change and the estimated costs of removing and rerouting such services (if necessary)

Please return one copy to City Engineering Division, DPW. Retain one copy and print for you file.

Director, Department of Public Works

By: CED DPW
City Engineer

RX Date/Time
02/17/2006 21:13

08/06/2014 11:41
3132677308

11:41

3132677308

PLD ADMINISTRATION

P.002
PAGE 02/05

**TO: City Engineering Division, DPW
65 Cadillac Square, Suite 900
Detroit, Michigan 48226-2873
Survey Bureau: 313-224-3970
Fax: 313-224-3471**

The proposed change in property (referred to on the other side of this sheet) would affect our services as follows:

- Not Involved
- Involved; but asking you to hold action on this petition until further notice.
- Involved; but no objections to the property change .
- Involved; but no objections to the property change...provided an easement of the full width of the public right-of-way (street, alley or other public place) is reserved.
- Involved; the nature of our services, and the estimated costs of removing and/or rerouting such services are:

(Utility or City Department)

By _____

Title _____

Date _____

Area code -- Telephone number

X2981

Public Lighting Department (PLD)

By Denise Williams

Senior Assistant Mechanical Engineer

8/6/14

313-267-7216

RX Date/Time
02/17/2006 21:13

08/06/2014 3132677308

11:41



3132677308

PLD ADMINISTRATION

PAGE

P.004
04/05

Petition No. 2981
Giffels Webster / Whitney Partners, L.L.C.
28 W. Adams, Ste. 1200
Detroit, Michigan 48226
C/O James D. Foster
P. 313.962.4442 M. 313.303.7677
F. 313.962.5068

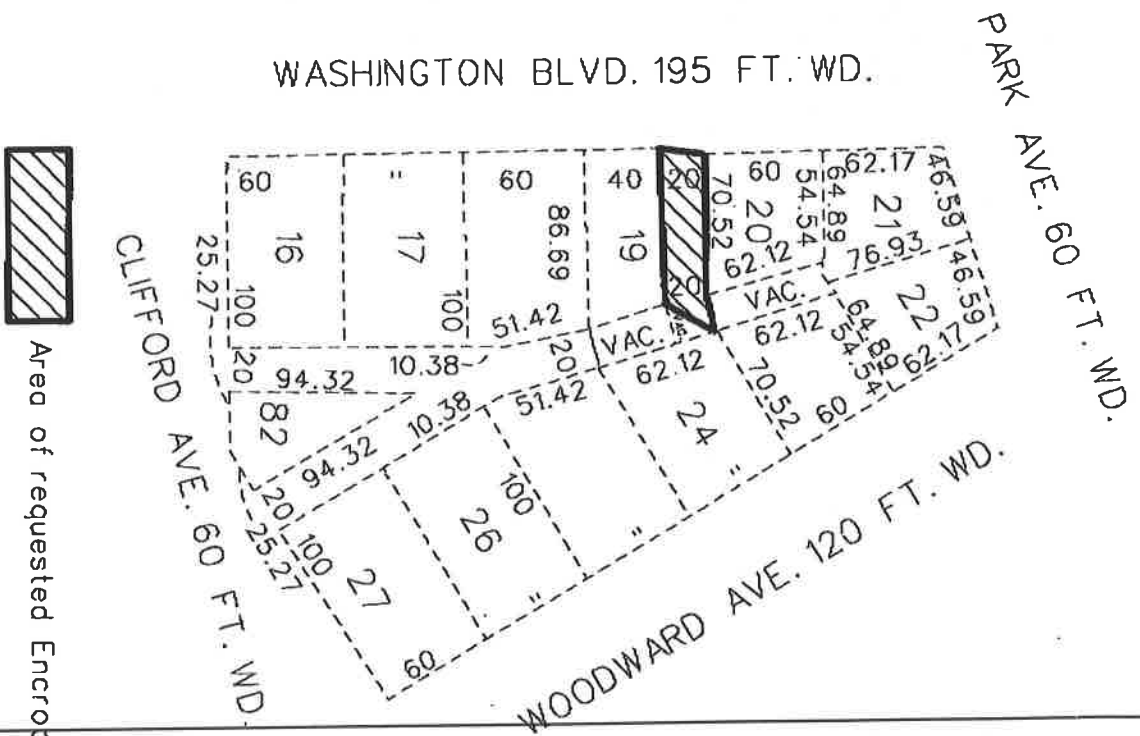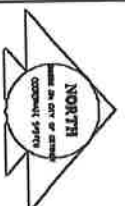

Note: Please see attached drawings for details of proposed Encroachment(s)

Governors and Judges Plan

(For office use only)


Carto. Map 28B

B		REVISION ENCROACH				8/14
A		REVISION	TRAIL CHAS	APP	MAP	
DRAWN BY		CHECKED		DATE		
KM		APPROVED				

Request to Encroach into the East-West Public Alley 20 ft. wd. in the block bounded by Clifford, Park, Washington Blvd., and Woodward.

CITY OF DETROIT
CITY ENGINEERING DEPARTMENT
SURVEY BUREAU
JOB NO. 01-01
DRWG. NO. x2981.dgn

REVISED ENCROACHMENT LOCATIONS

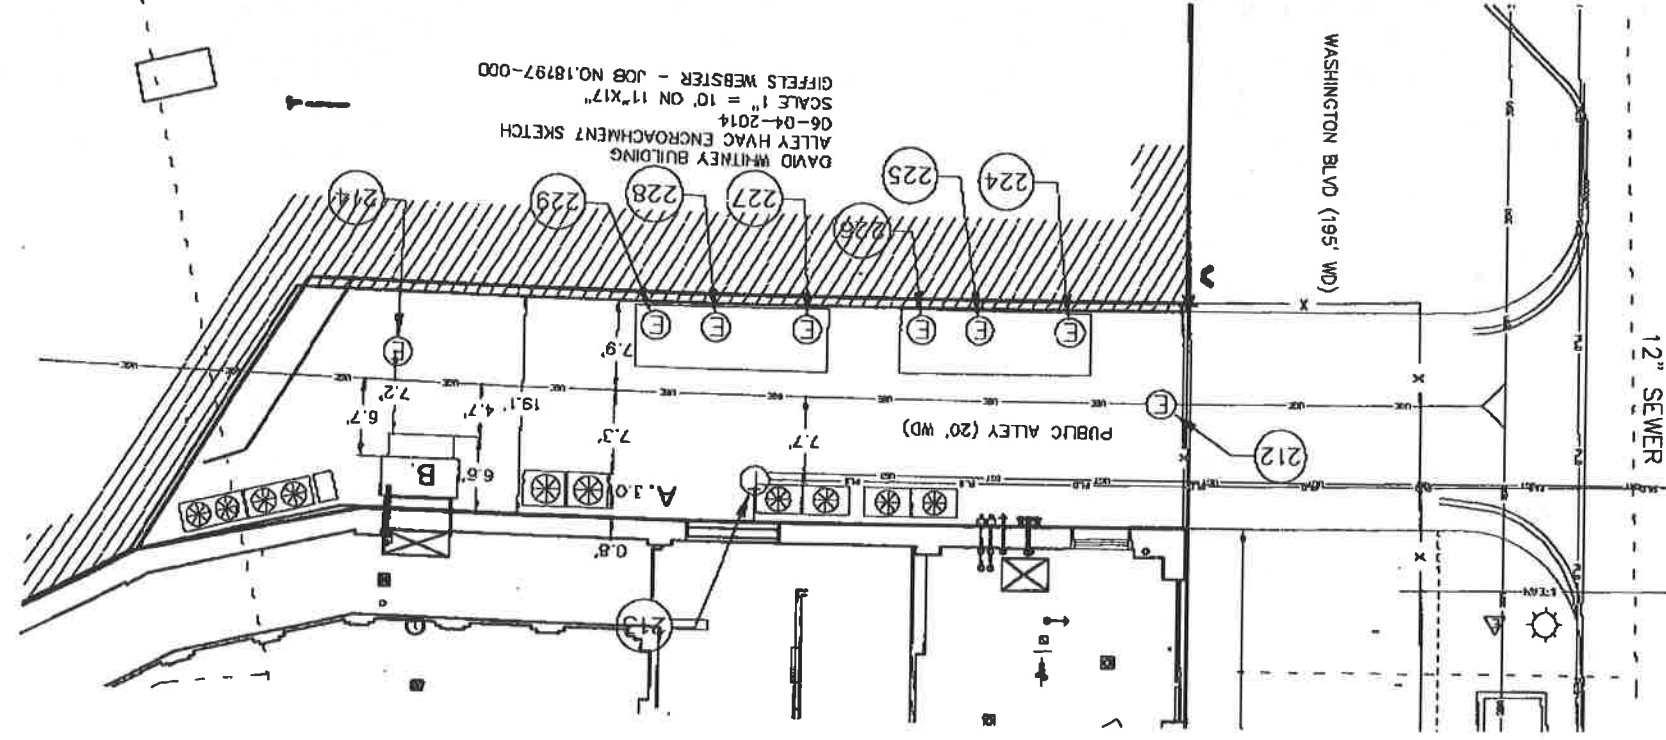

DAVID WHITNEY BUILDING
ALLEY HVAC ENCROACHMENT SKETCH
06-04-2014
SCALE 1" = 10' ON 11"x17"
GIFELS WEBSTER - JOB NO. 18797-000

NOTE: RELOCATED AIR HANDLING UNIT (B) AND AIR CONDENSER UNIT (A).

