


PETITION NO. 964
 BASHAR RASHEER
 125 W. EIGHT MILE RD.
 PHONE NO. 1-586-306-4444



EIGHT MILE ROAD

EXETER 50 FT. WD.

DERBY 80 FT. WD.

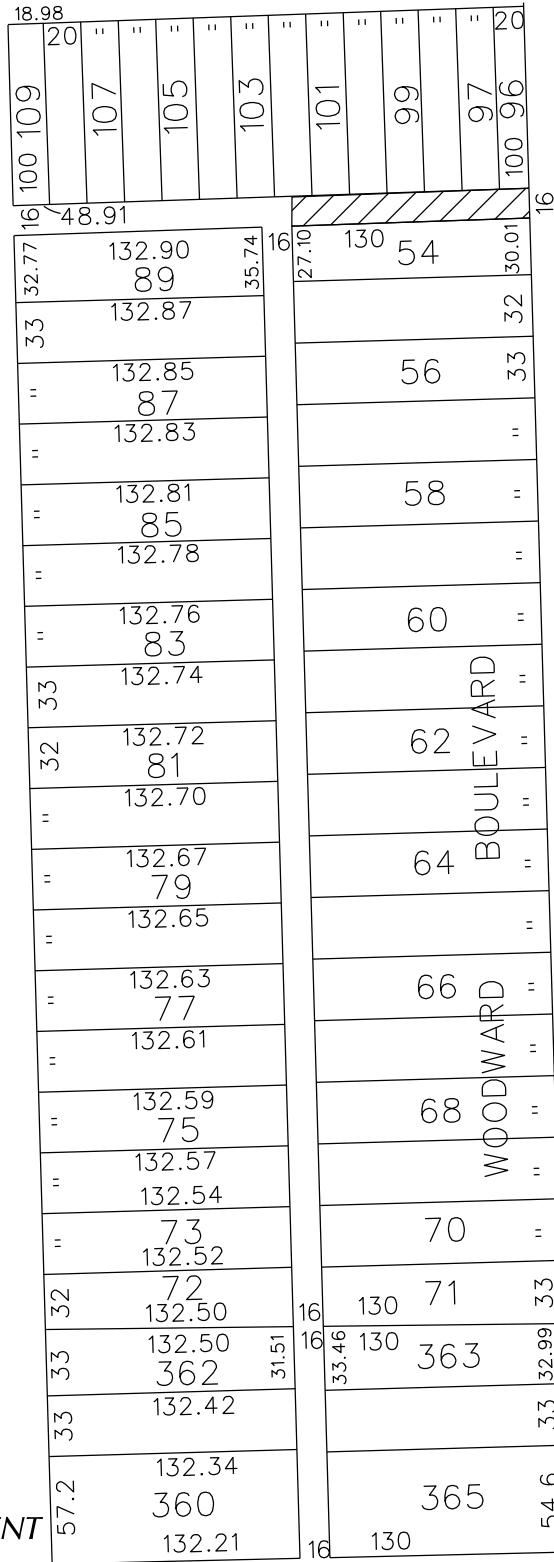

- REQUESTED CONVERSION TO EASEMENT

WINCHESTER 50 FT. WD.

CARTO 37C

(FOR OFFICE USE ONLY)

B					
A					
DESCRIPTION	DRWN	CHKD	APPD	DATE	
REVISIONS					
DRAWN BY	NP	CHECKED			
DATE	10-19-11	APPROVED			

REQUESTED CONVERSION TO EASEMENT A PORTION OF THE EAST - WEST ALLEY IN THE BLK. BND. BY DERBY, EXETER, W. EIGHT MILE AND WINCHESTER

CITY OF DETROIT
 CITY ENGINEERING DEPARTMENT
 SURVEY BUREAU

JOB NO. 01-01

DRWG. NO. x964.dgn