

**TO: City Engineering Division, DPW  
65 Cadillac Square, Suite 900  
Detroit, Michigan 48226-2873  
Survey Bureau: 313-224-3970  
Fax: 313-224-3471**

x154

The proposed change in property (referred to on the other side of this sheet) would affect our services as follows:

- Not Involved
- Involved; but asking you to hold action on this petition until further notice.
- Involved; but no objections to the property change .
- Involved; but no objections to the property change...provided as easement of the full width of the public right-of-way (street, alley or other public place) is reserved.
- Involved; the nature of our services, and the estimated costs of removing and/or rerouting such services are:


Comcast Cable  
(Utility or City Department)

Josh Konczal  
By

\_\_\_\_\_  
Title


4/15/14  
Date

419-874-9262  
Area code – Telephone number

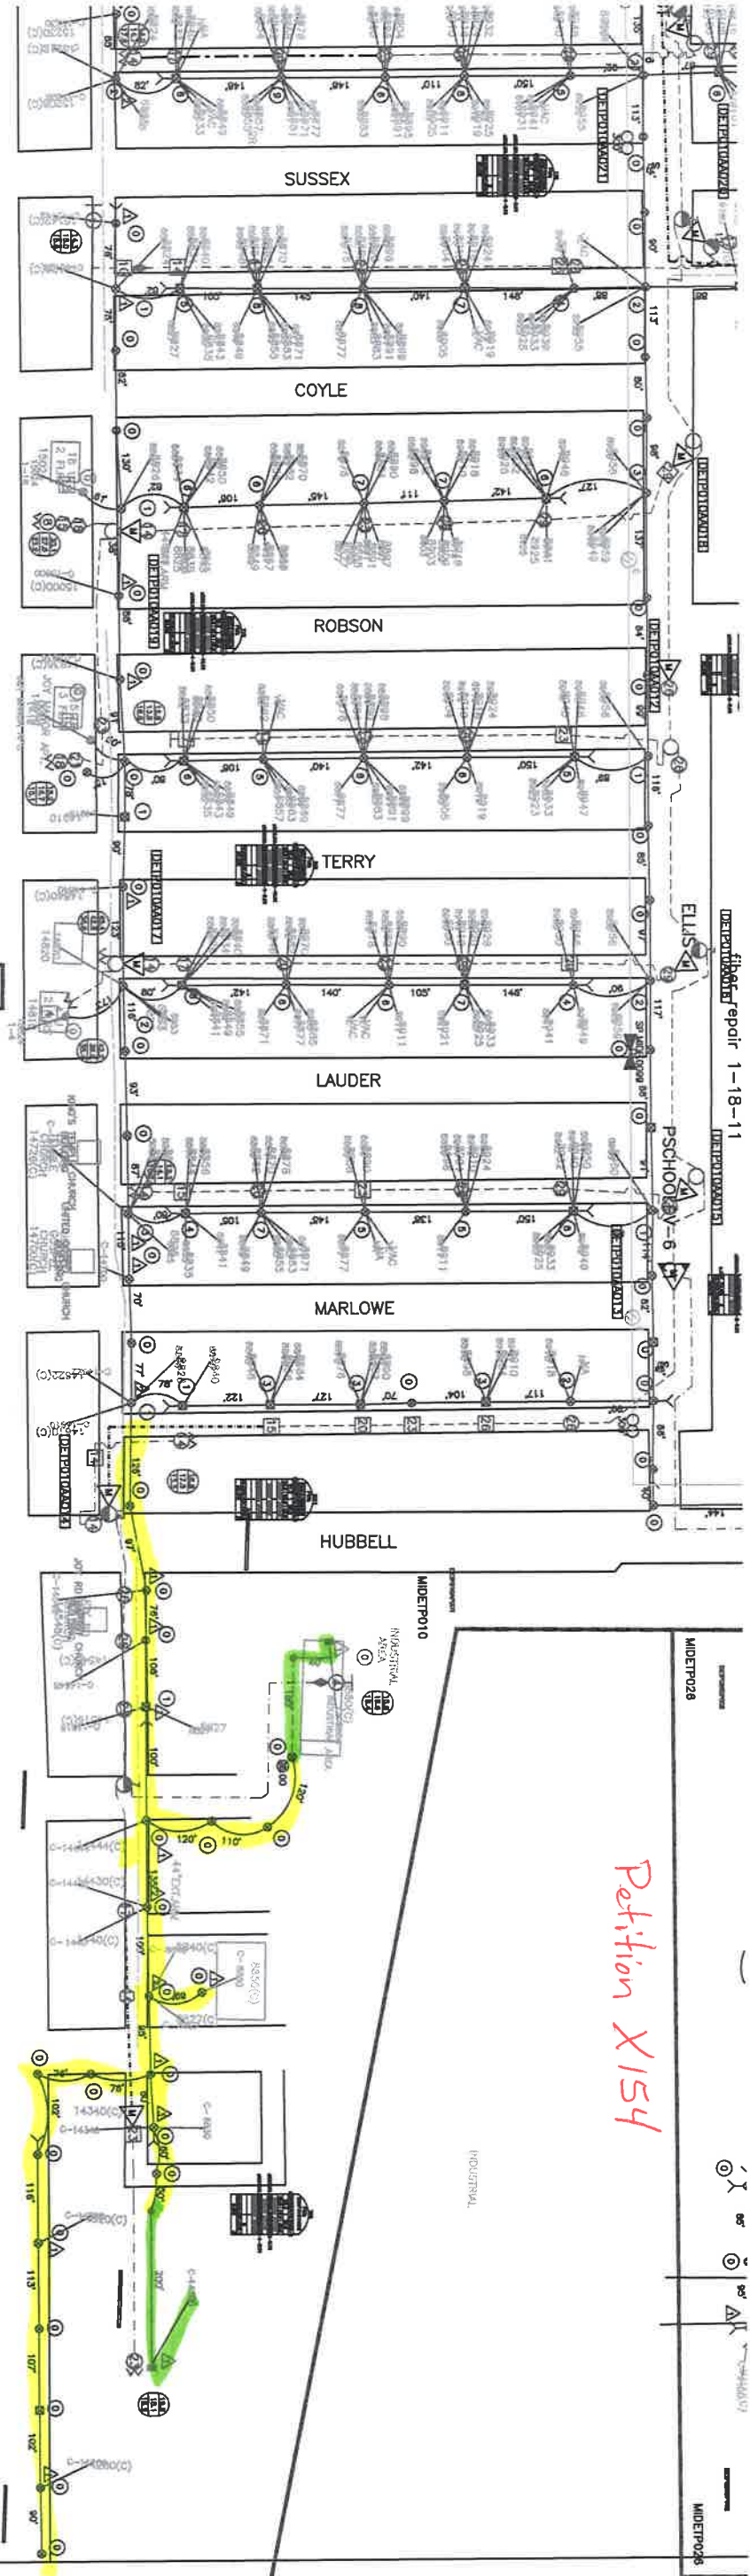

Electric repair 1-18-11

Petition X154

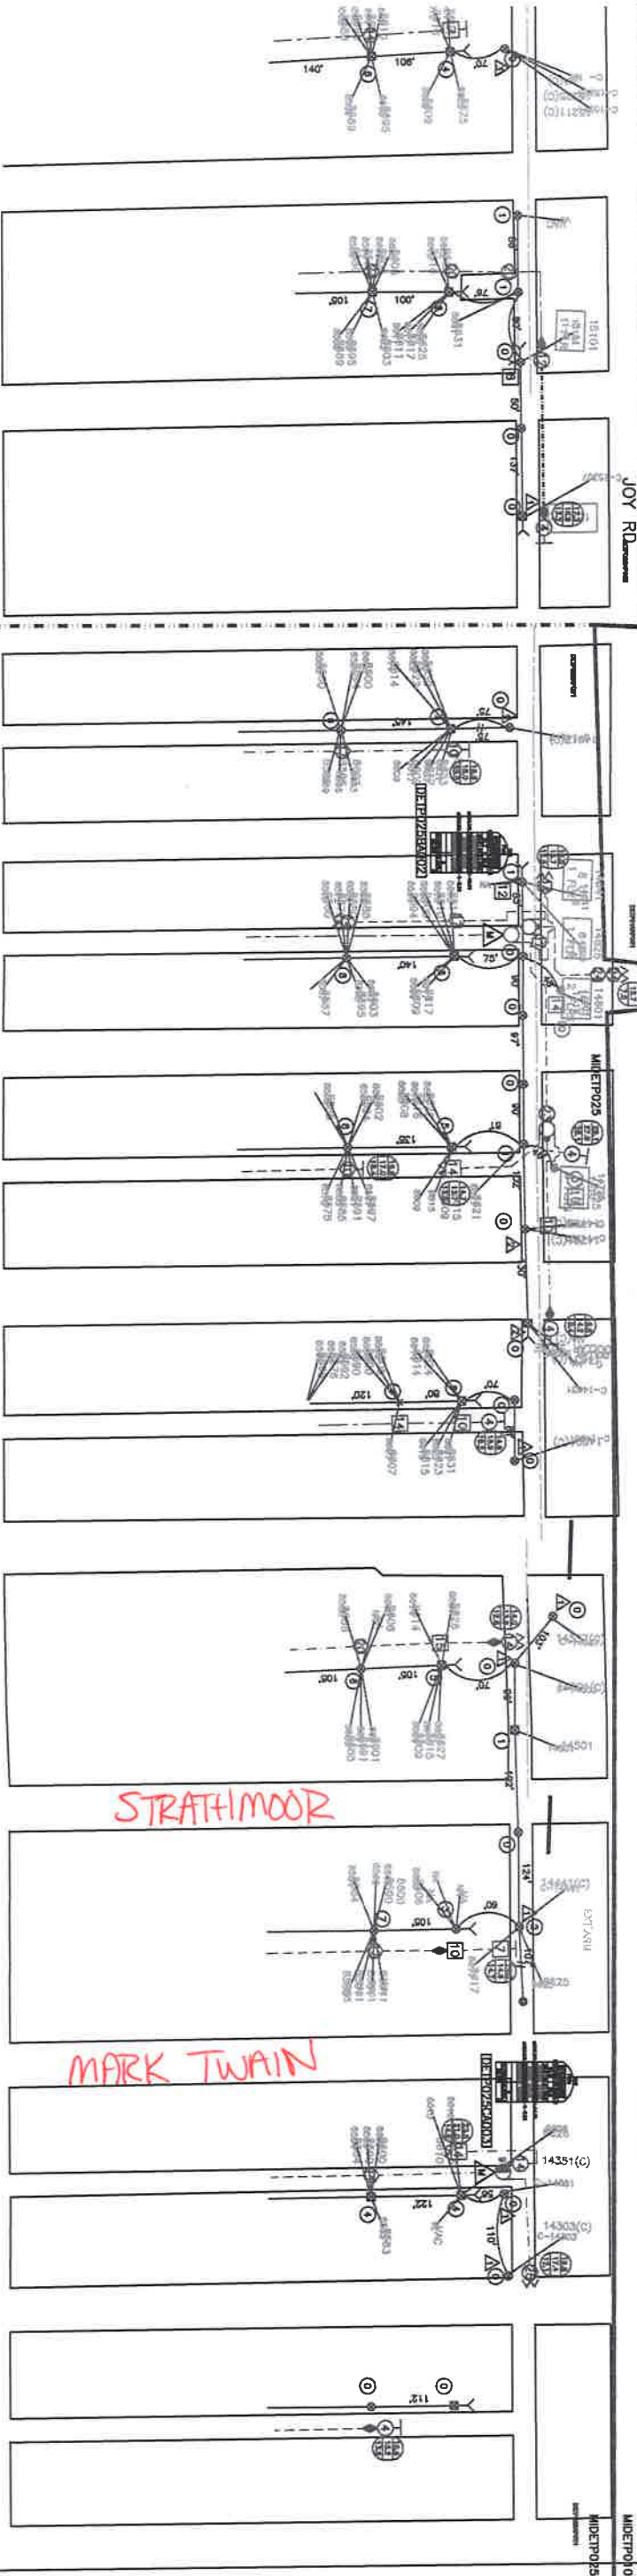

STRATHMOOR

MARK TWAIN

JOY RD.

MIDTPO05

MIDTPO10

MIDTPO8

MIDTPO8

MIDTPO10

INDUSTRIAL X154

INDUSTRIAL

