



City of Detroit
Inter-Departmental Communication

TO: Richard Doherty, City Engineer
City Engineering/Department of Public Works

FROM: Debra Singleton, Manager II
Detroit Water and Sewerage Department

DATE: September 12, 2014

RE: Petition No. 252
Request for Conversion to Easement of Idaho Ave. Between Midland Ave. and
Pear Ave.

The above Petition received by this office on August 25, 2014 has been reviewed. With regard to DWSD's interests, our comment is as follows:

- Our records indicate that there are sewers and a water main in Idaho. DWSD has no objection to the conversion to easement provided that the attached Provisions for Conversion to Easement are strictly followed.

If you have any questions, please call me at (313) 267-8309.

Sincerely,

Debra Singleton
Manager II
Claims and Permits

DES/gj
Attachments

CC: Cheryl Porter, WBB
Mohamad Farhat, CSF

City of Detroit
City Engineering Division, Department of Public Works
Survey Bureau

NOTICE OF PROPOSED CHANGE IN PROPERTY

Date: 08/25/2014

Petition: x252

- | | |
|---|--|
| <input type="checkbox"/> AT&T Telecommunication | |
| <input type="checkbox"/> Cable Television (CATV) | <input type="checkbox"/> Vacation |
| <input type="checkbox"/> Detroit Edison (DTE) | |
| <input type="checkbox"/> Michigan Consolidated Gas (DTE) | <input checked="" type="checkbox"/> Conversion to Easement |
| <input type="checkbox"/> Fire Department | <input type="checkbox"/> Dedication |
| <input type="checkbox"/> Planning & Development Department | |
| <input type="checkbox"/> Public Lighting Dept. - Communication Division | <input type="checkbox"/> Encroachment |
| <input type="checkbox"/> Public Lighting Dept. - Overhead Line Division | |
| <input type="checkbox"/> Public Lighting Dept. - Underground Division | <input type="checkbox"/> Temporary Closing |
| <input type="checkbox"/> Police Department | |
| <input type="checkbox"/> Recreation Department | <input type="checkbox"/> Berm Use |
| <input type="checkbox"/> Sanitation Division, DPW | |
| <input type="checkbox"/> Street Design Bureau, DPW | |
| <input type="checkbox"/> Street Maintenance Division, DPW | |
| <input type="checkbox"/> Street and Traffic Division, DPW | |
| <input type="checkbox"/> Water and Sewerage Dept. - Sewer Design | |
| <input type="checkbox"/> Water and Sewerage Dept. - Water Design | |

A petition drawing is attached. Property shown on the attached print is proposed to be changed as indicated.

Kindly report (using the back of this sheet) the nature of your services (if any) affected by the proposed change and the estimated costs of removing and rerouting such services (if necessary).

Please return one copy to City Engineering Division, DPW. Retain one copy and print for you file.

Alfred Jordan, Director, Department of Public Works

By: Richard Doherty, CED DPW
Head Engineer

**TO: City Engineering Division, DPW
65 Cadillac Square, Suite 900
Detroit, Michigan 48226-2873
Survey Bureau: 313-224-3970**

x252

The proposed change in property (referred to on the other side of this sheet) would affect our services as follows:

- Not Involved
- Involved; but asking you to hold action on this petition until further notice.
- Involved; but no objections to the property change .
- Involved; but no objections to the property change...provided as easement of the full width of the public right-of-way (street, alley or other public place) is reserved.
- Involved; the nature of our services, and the estimated costs of removing and/or rerouting such services are:

(Utility or City Department)


By

Title

Date

Area code – Telephone number

PETITION NO. 252
 TWELFTH STREET MISSIONARY BAPTIST CHURCH
 1840 MIDLAND AVE.
 DETROIT, MICHIGAN 48238
 C/O TRUSTEE BOBBY COOPER
 PHONE NO. 313 868-2659

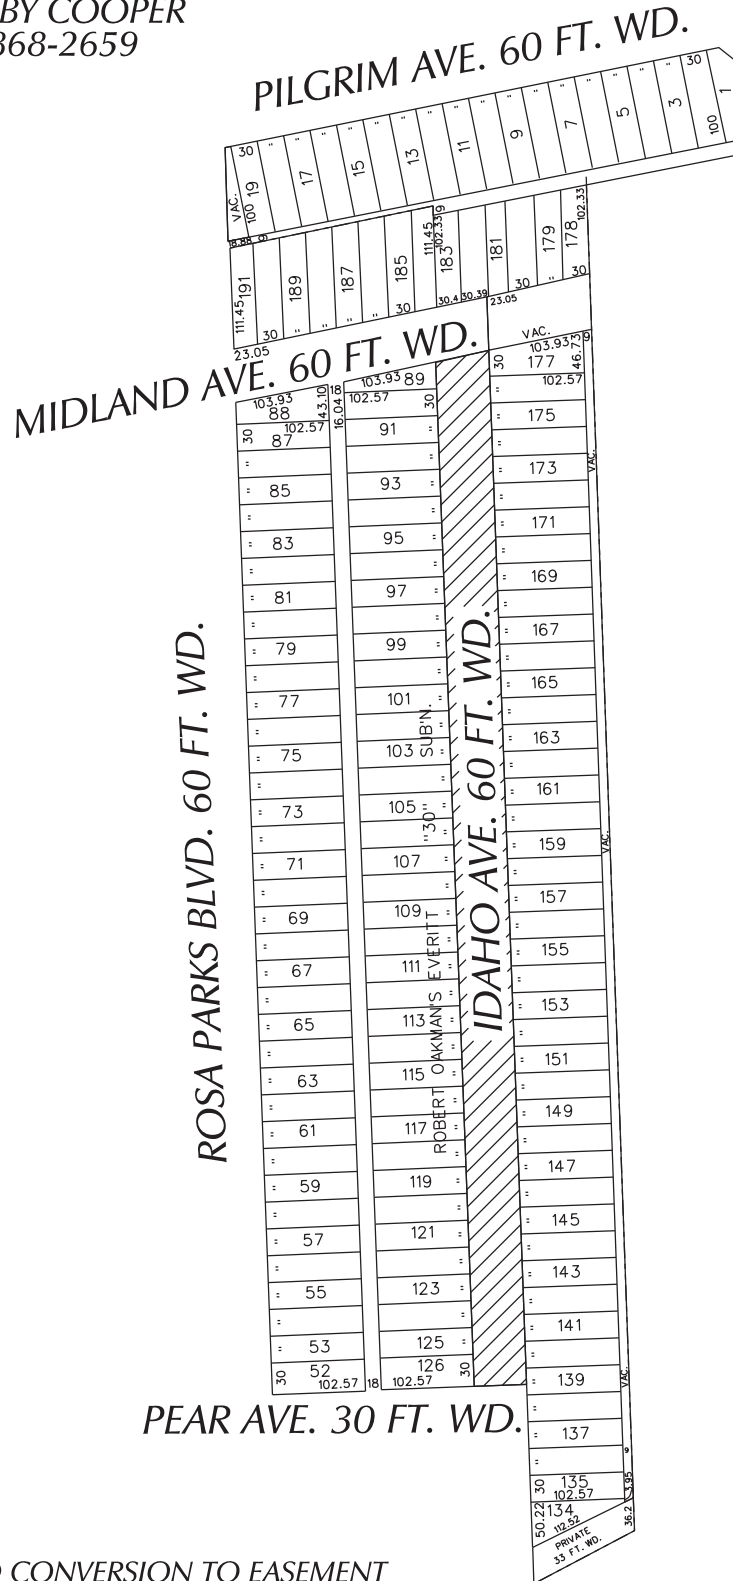

- REQUESTED CONVERSION TO EASEMENT

(FOR OFFICE USE ONLY)

CARTO 25 F

B					
A					
DESCRIPTION		DRWN	CHKD	APPD	DATE
REVISIONS					
DRAWN BY	WLW	CHECKED			
DATE	08-21-14	APPROVED			

REQUEST TO CONVERT TO EASEMENT
 IDAHO AVE., 60 FT. WD.
 BETWEEN MIDLAND AND PEAR AVE.

CITY OF DETROIT
 CITY ENGINEERING DEPARTMENT
 SURVEY BUREAU

JOB NO. 01-01

DRWG. NO. X 252

PROVISIONS FOR CONVERSION TO EASEMENT

1. An easement, the full width of the existing right of way, is reserved for the Detroit Water and Sewerage Department for the purpose of installing, maintaining, repairing, removing, or replacing any sewers, water mains, fire hydrants and appurtenances, with the right of ingress and egress at any time to, and over said easement for the purpose above set forth.


Free and easy access to the sewers, water mains, fire hydrants and appurtenances within the easement is required for Detroit Water and Sewerage Department equipment, including the use of backhoes, bull dozers, cranes or pipe trucks, and other heavy construction equipment, as necessary for the alteration or repair of the sewer or water main facilities.

The Detroit Water and Sewerage Department retains the right to install suitable permanent main location guide posts over its water mains at reasonable intervals and at points of deflection.

2. Said owners of the adjoining property, for themselves, their heirs and assigns, agree that no building or structure of any nature whatsoever, including fences, porches, patios, balconies, etc., shall be built upon or over said easement, or that no grade changes or storage of materials shall be made within said easement without prior written approval and agreement with the Detroit Water and Sewerage Department.
3. If at any time in the future, the owners of any lots abutting on said vacated right of way shall request the removal and/or relocation of the aforementioned utilities in said easement, such owners shall pay all costs incident to such removal and/or relocation. It is further provided that if sewers, water mains, and/or appurtenances in said easement shall break or be damaged as a result of any action on the part of the owner, or assigns, then in such event, the owner or assigns shall be liable for all costs incident to the repair of such broken or damaged sewers and water mains, and shall also be liable for all claims for damages resulting from his action.

These provisions shall be made part of the City Council's Vacating Resolution.

04/08/13

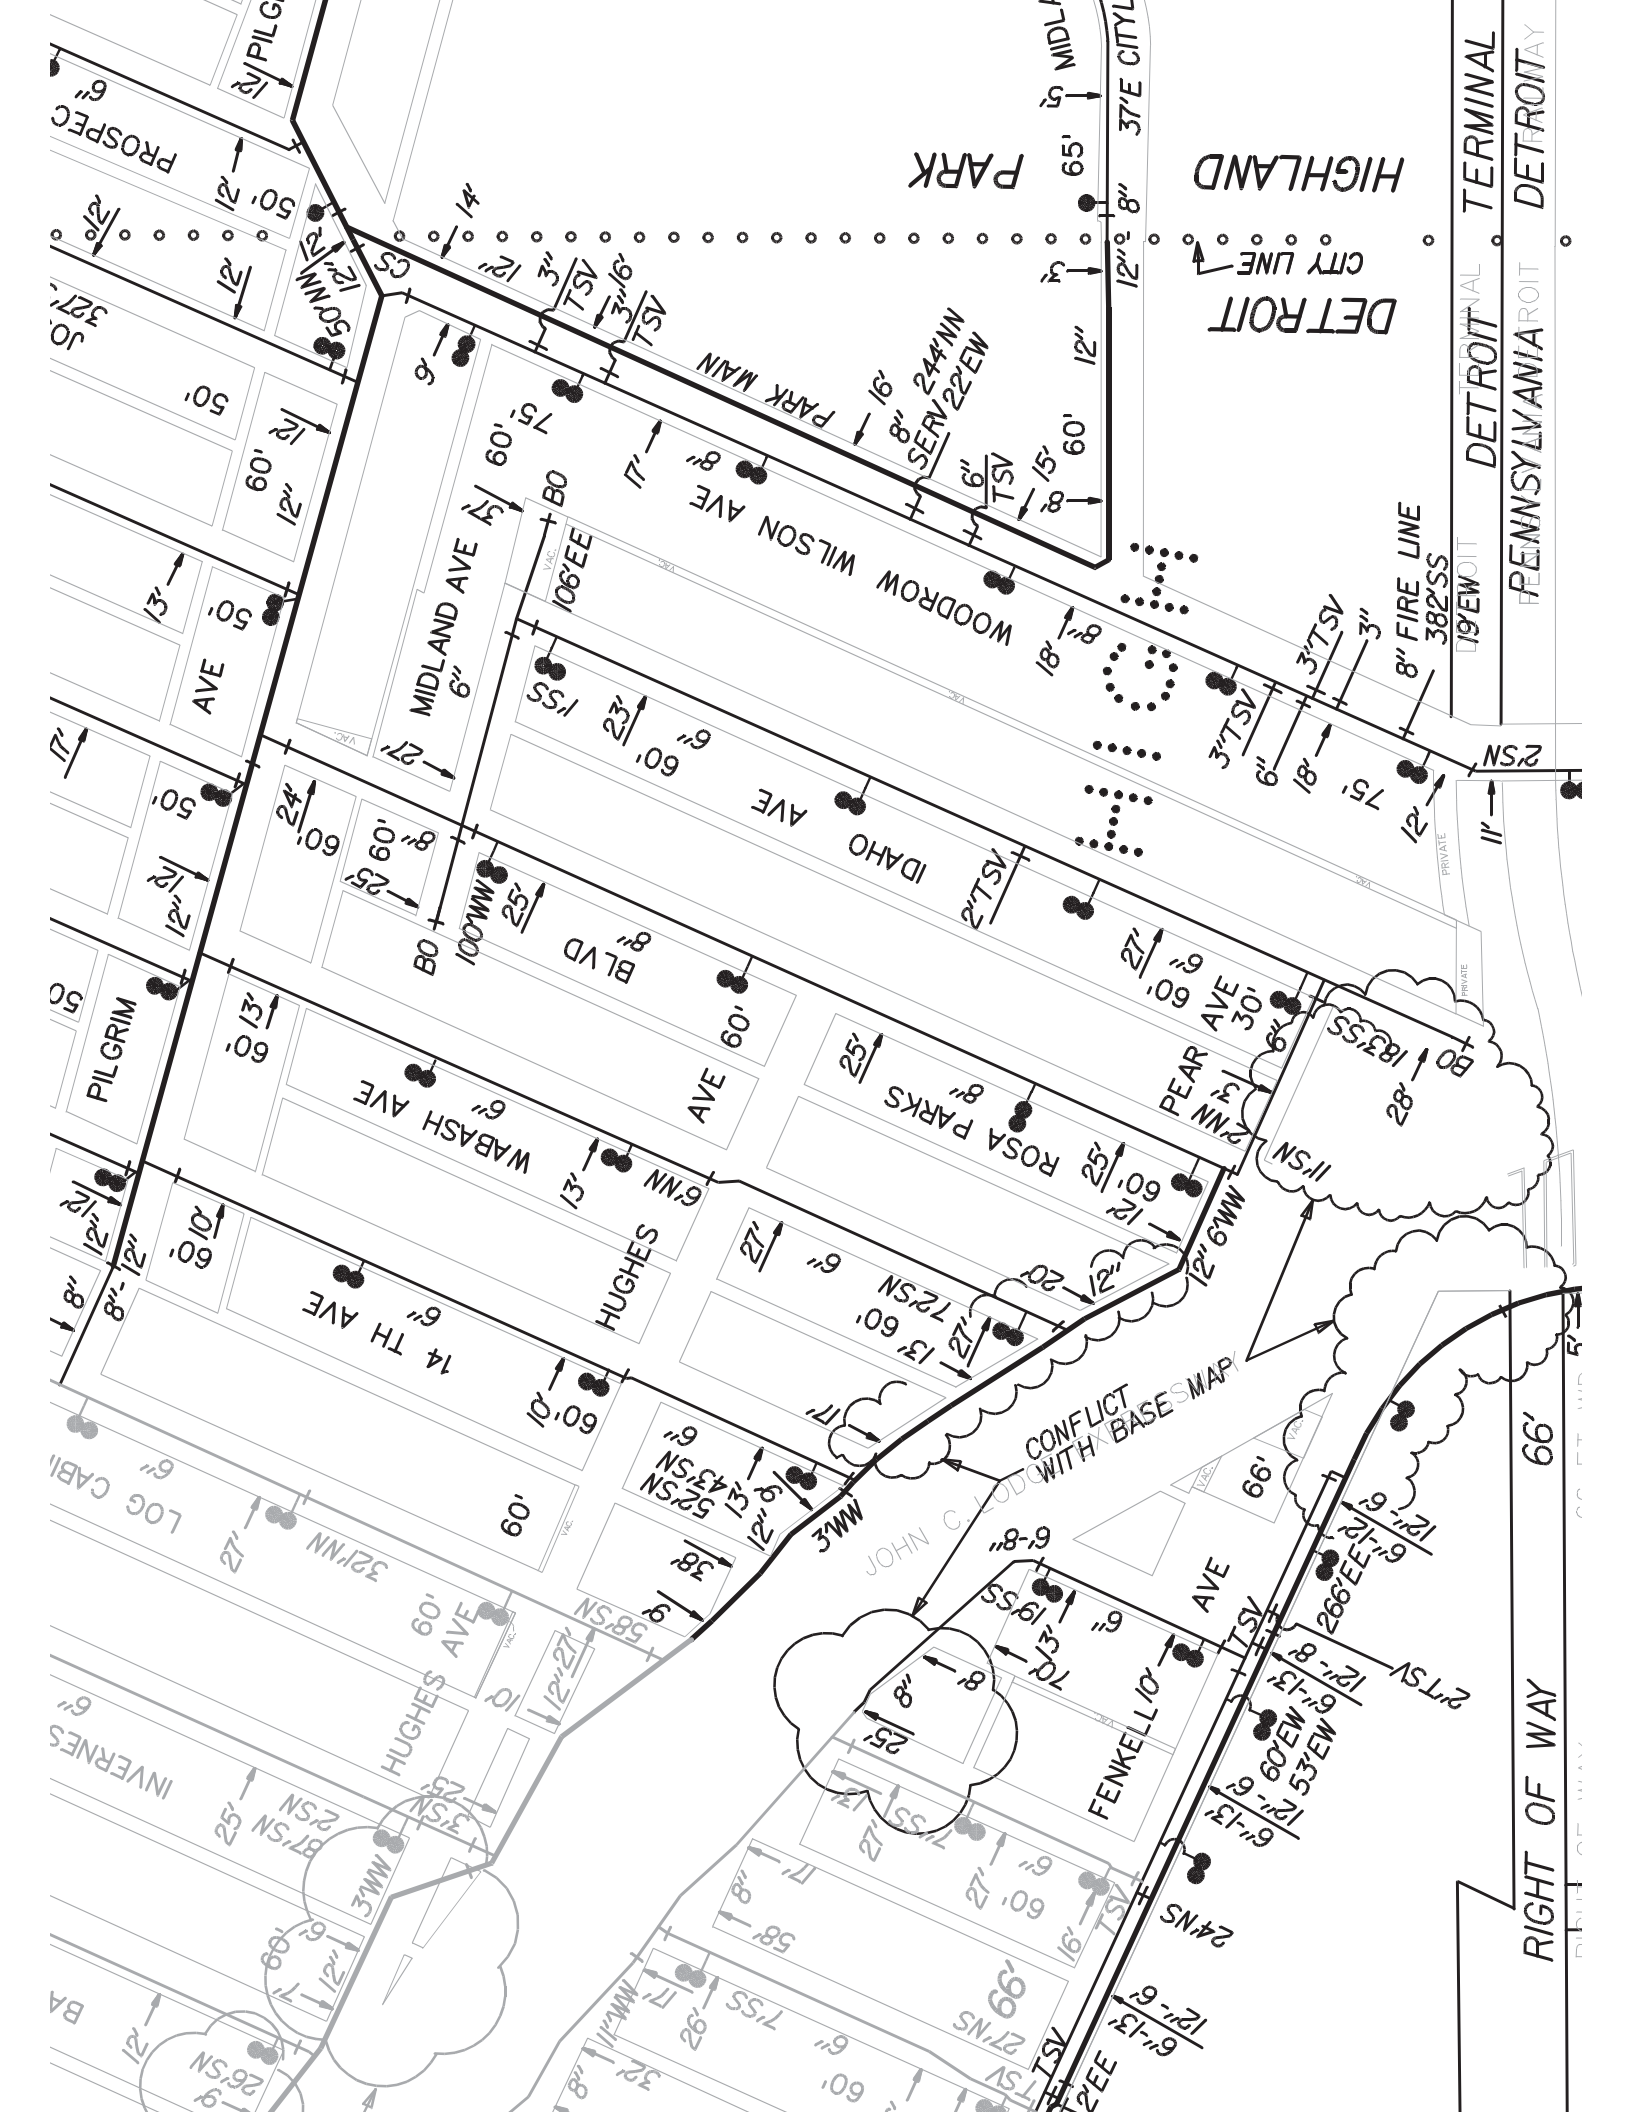

DETROIT
CITY LINE

DETROIT
DETROIT

PENNSYLVANIA
ROIT
DETROIT

RIGHT OF WAY

CONFLICT WITH BASE MAP

PARK


HIGHLAND

8" FIRE LINE
382'SS

66'

RIGHT OF WAY


RIGHT OF WAY

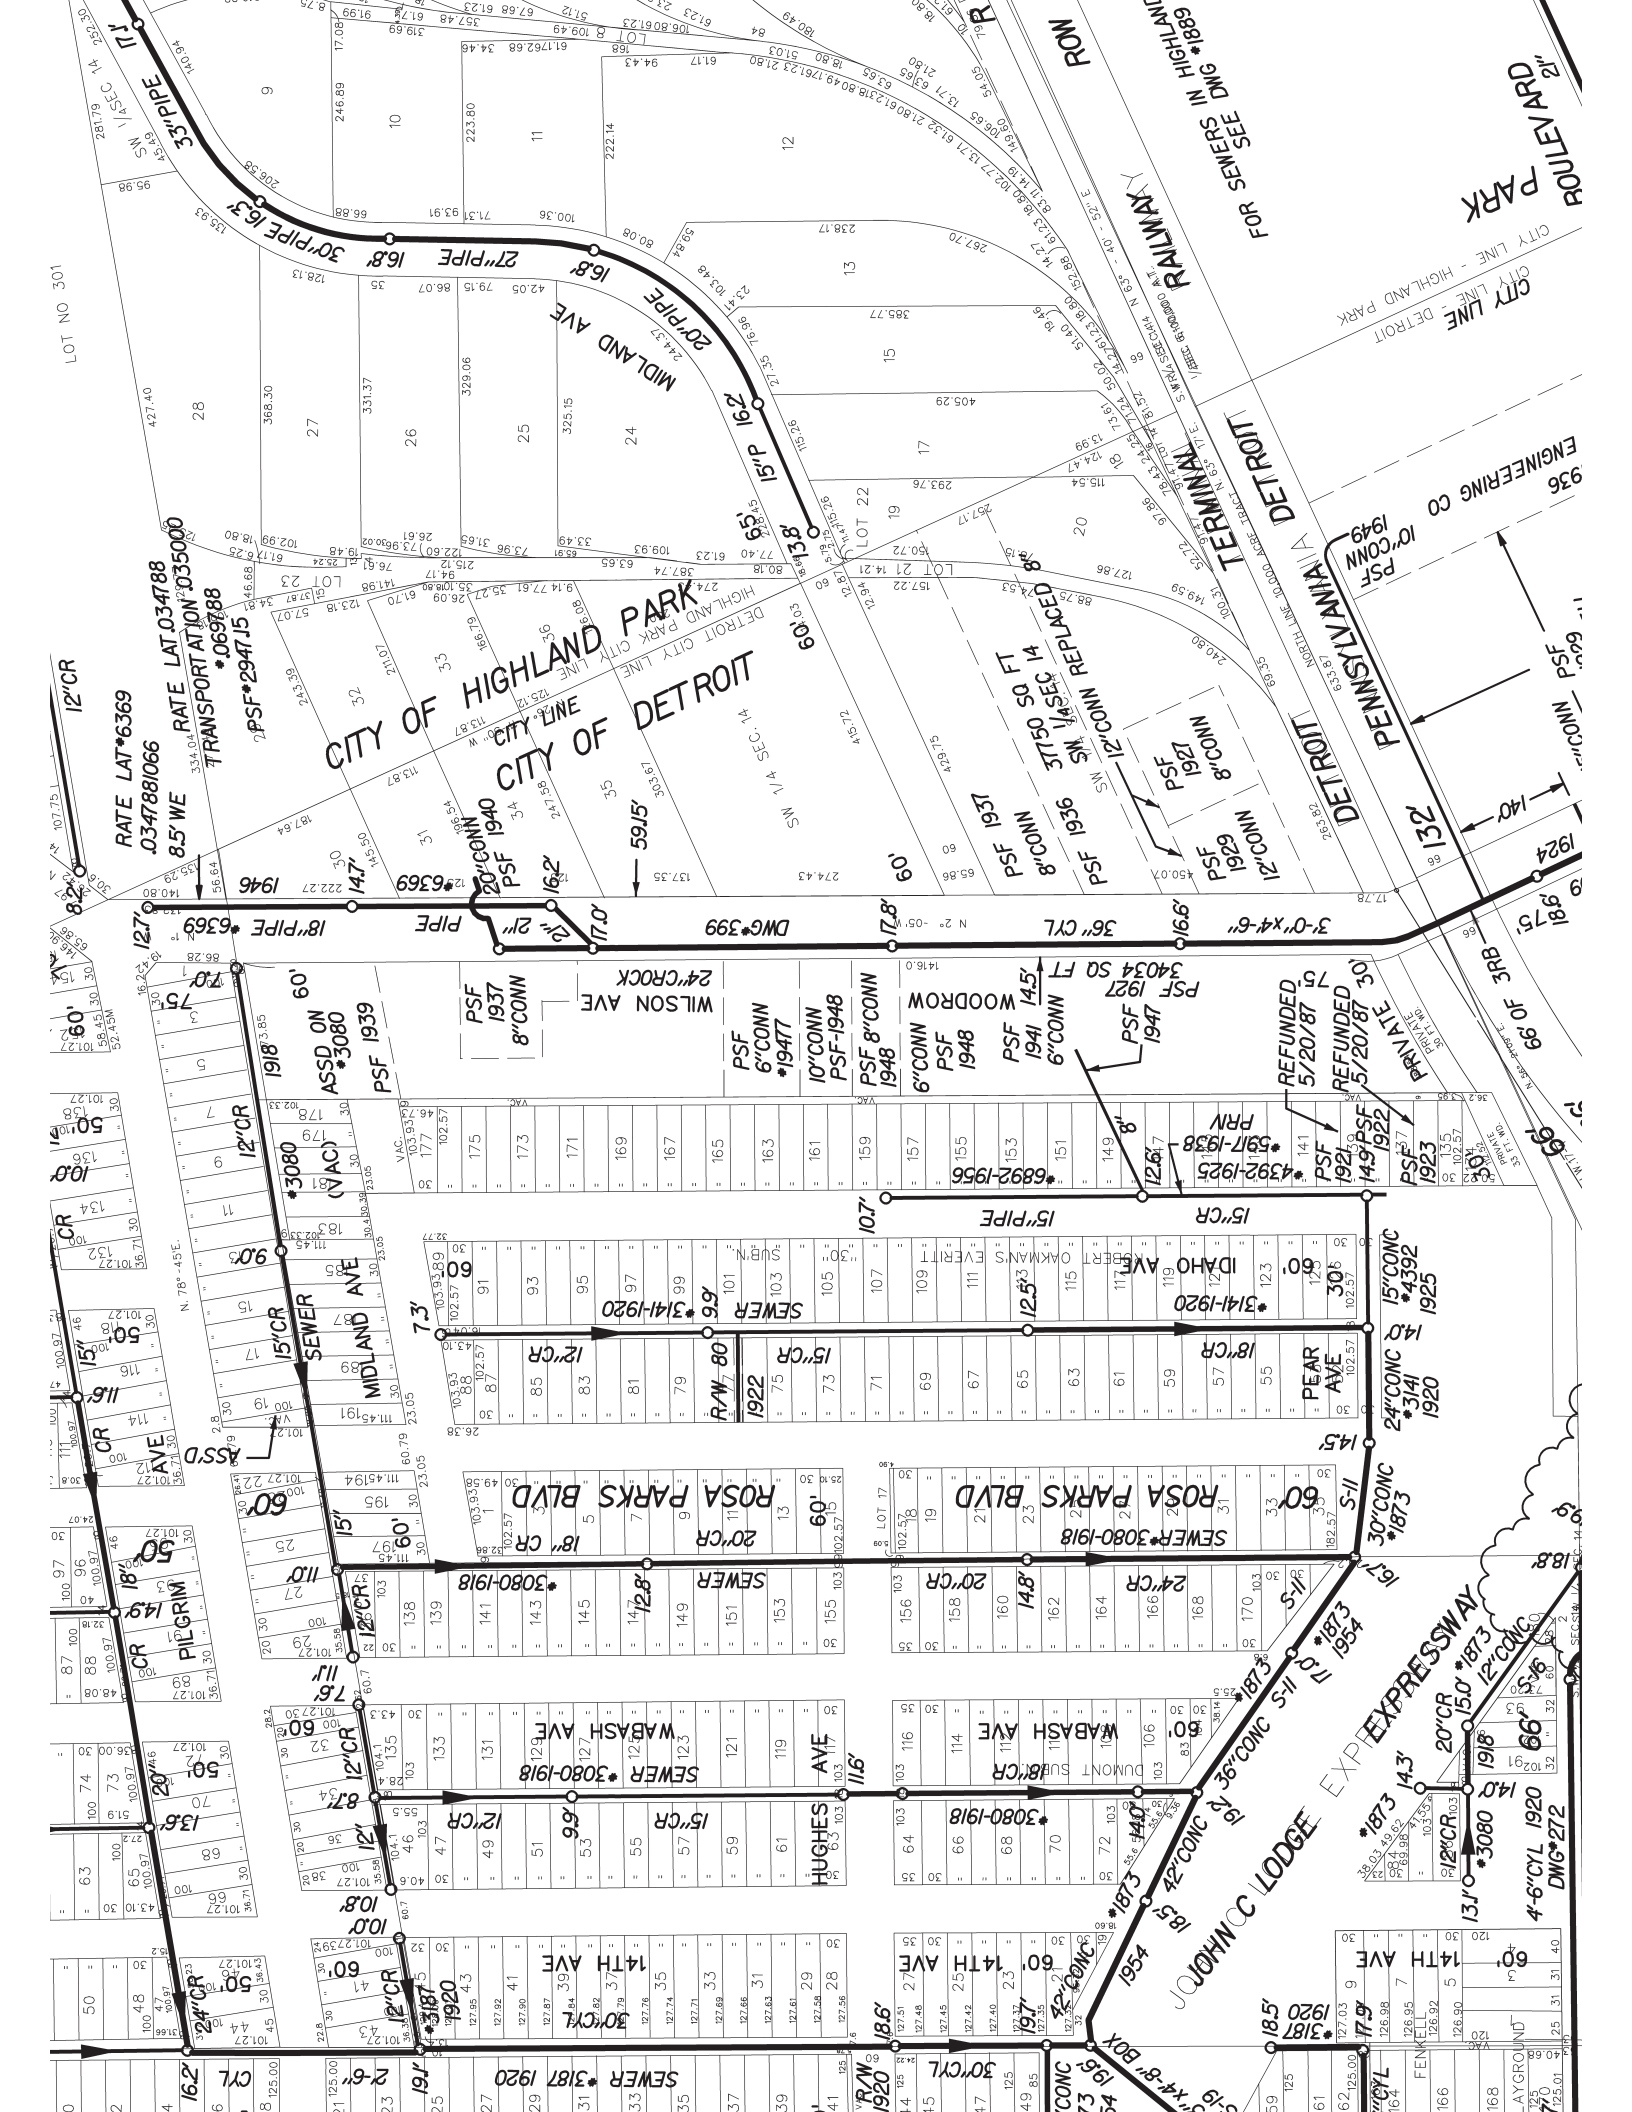

LOT NO 301
33' PIPE 15.31
30' PIPE 16.31
27' PIPE 16.81
20' PIPE 16.81
15' PIPE 16.81
12' CR

RATE LAT*6369
.0347681066
8.5' WE
TRANSPORTATION*035000
*069788
*294715

CITY LINE - HIGHLAND PARK
CITY LINE - DETROIT
DETROIT
HIGHLAND PARK
MIDLAND AVE
Rosa Parks Blvd
WABASH AVE
HUGHES AVE
14TH AVE
LODGE EXPRESSWAY

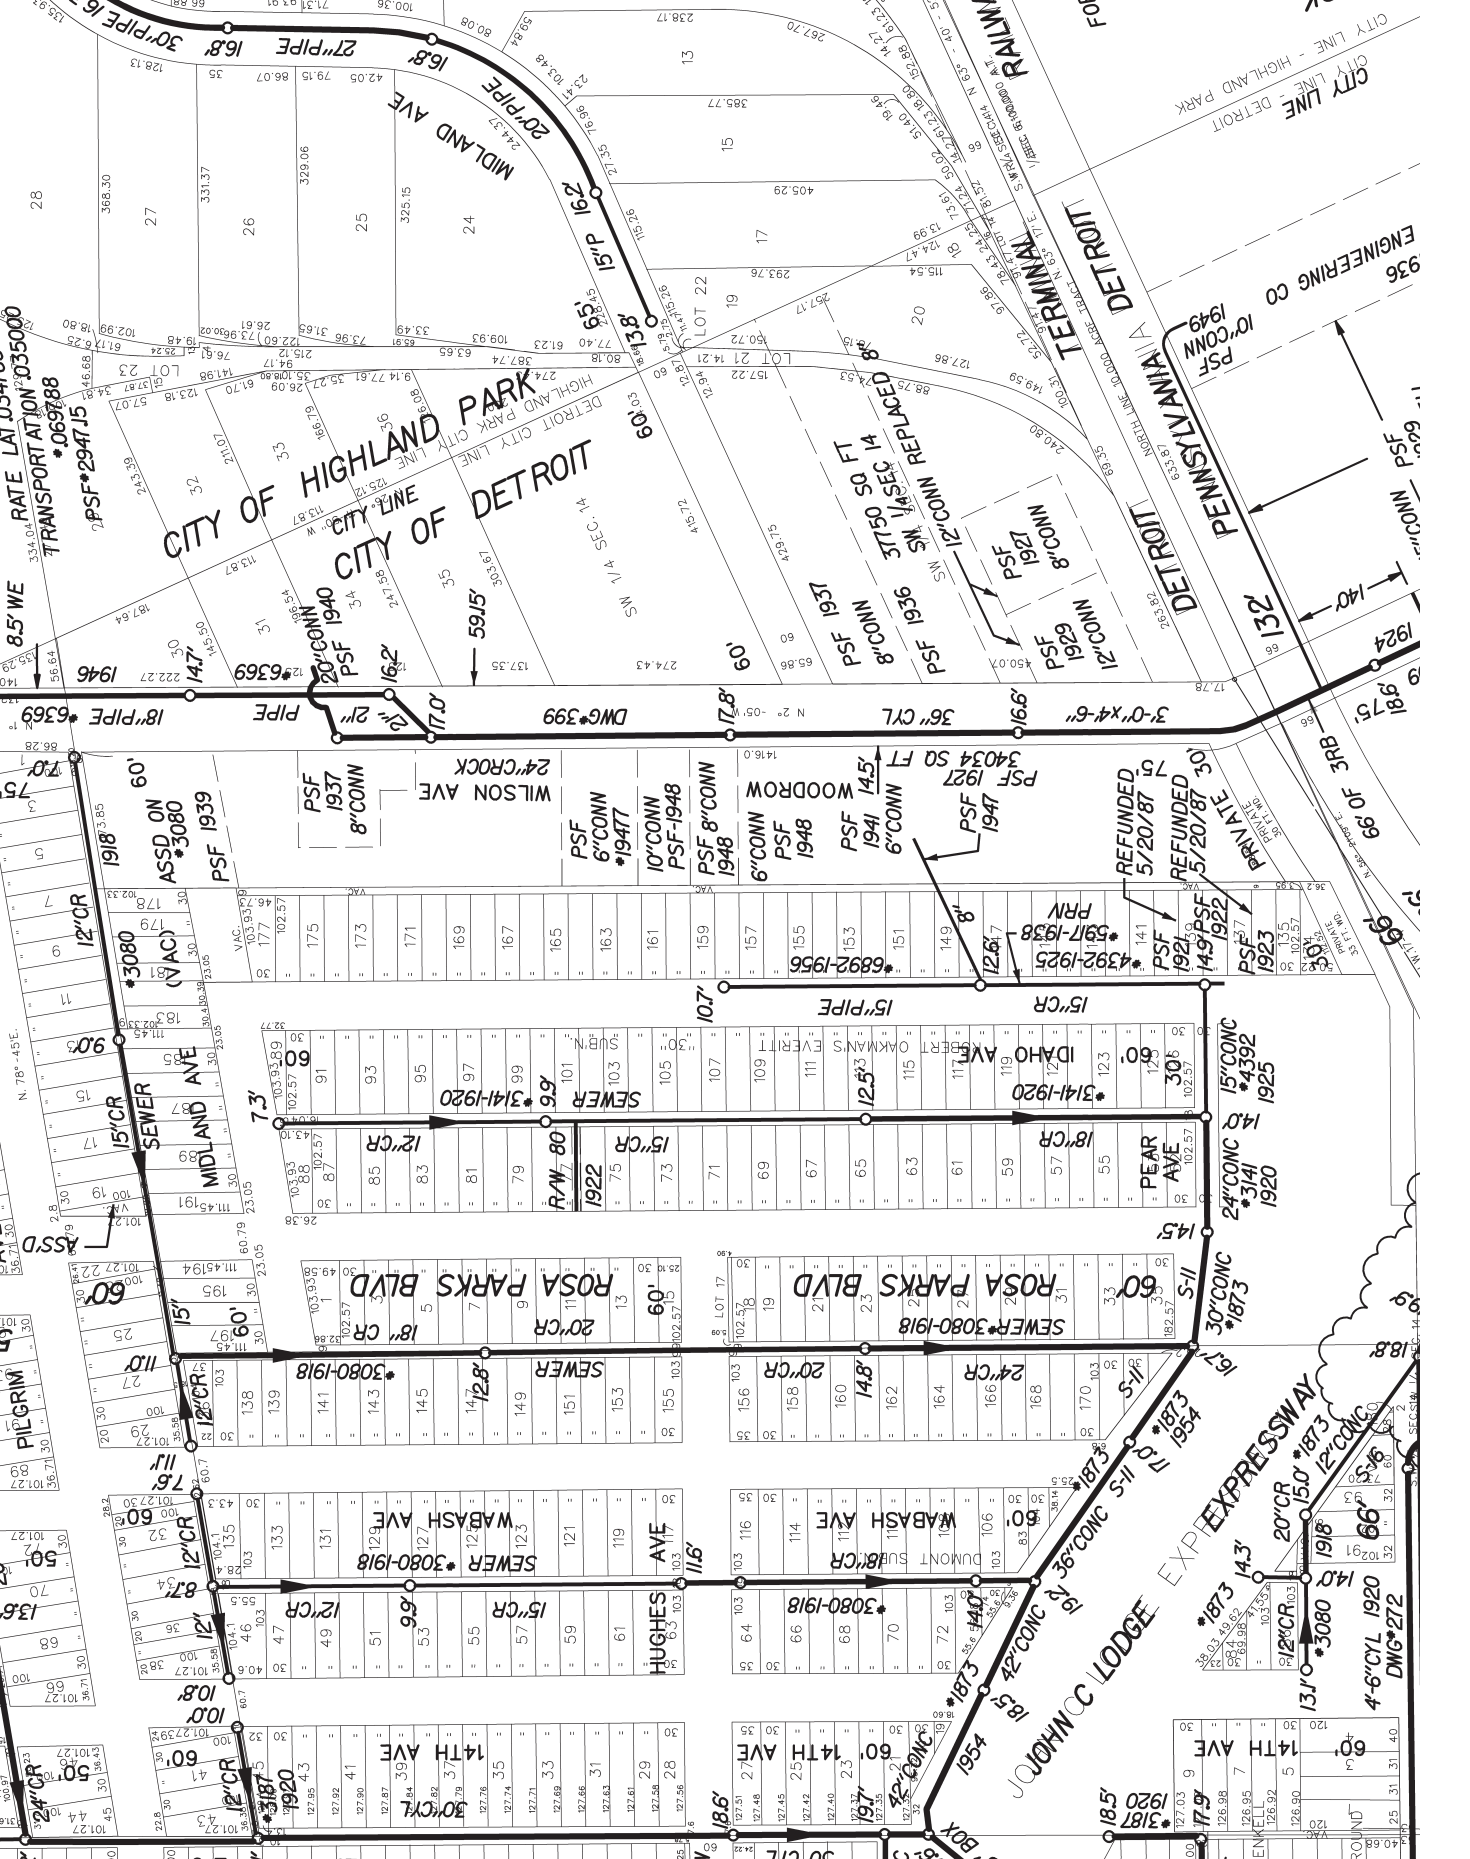

ENGINEERING CO
10' CONN
1949
PSF

231
149
124
91
95

36\"/>

3'-0\"/>

3\"/>

24\"/>

18\"/>




30\"/>

14\"/>


66
4\"/>

DATE	ROLL NO. PRIVATE.	SEWER NO. 5917
RESOLUTION	COMPLETED	CONTRACT NO.
CONTRACT	CONTRACT	CONTRACT
TIME LIMIT	PRICE	B. M.
TRACED	W.C.	NOTE BOOK
CHECK	DRAWN	DATE

NOTE: SEWER TO BE BUILT UNDER CITY'S SUPERVISION AND INSPECTION AND IN ACCORDANCE WITH CITY'S SPECIFICATIONS. SEWER TO BE BUILT IN TUNNEL UNDER DRIVEWAYS AND BACKFILLED WITH CLASS C CONCRETE.

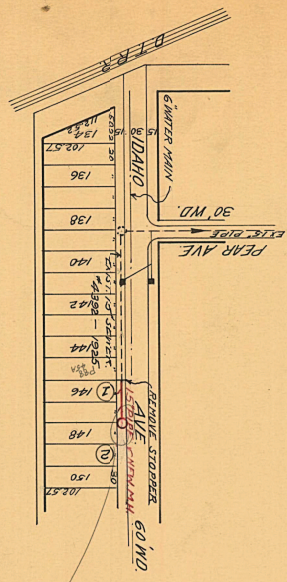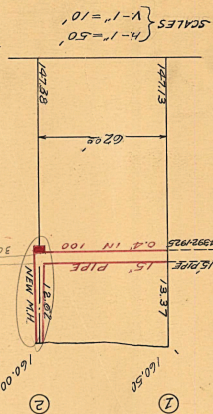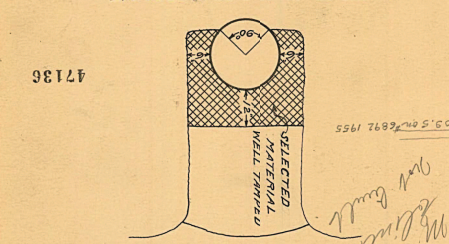

LATERAL SEWER IN STREET
 IN IDAHO AVE FROM 210 FT. N. OF PEAR ST TO 210 FT. N. OF PEAR ST.
 TOTAL LENGTH OF SEWER 62.00 FT. M. OR L.
 15" PIPE 62 FT. INC. 2-6" Y'S.
 ONE MANHOLE INC. 10 IRON STEPS.

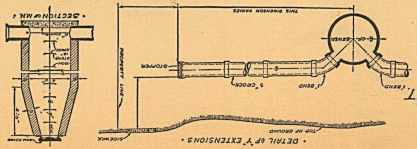

DEPARTMENT OF PUBLIC WORKS
 CITY ENGINEER'S OFFICE
 CITY OF DETROIT, MICH.
 SEWER NO. 5917
 ROLL NO. PRIVATE.

NOTE: Contractor to furnish and set markers for all connections 1/2 inch iron rods 2 feet long with 3 inch dia. collar 6 inches long.

IMPORTANT NOTE: The location of all public utilities as taken from best available data. City is not responsible for variations from locations shown. Sewerage, gas, water, and other existing utilities and underground public utilities, whether shown on drawings or not, must be adequately protected, and when damaged the contractor must be held in strict repair, and building with Class C concrete. Each marker to be provided in a manner to meet the requirements of the Water Board. Sewer to be built in tunnel under driveways and backfilled with Class C concrete.

SCALE	HORIZONTAL 1" = 50'	VERTICAL 1" = 10'
TRACED	W.C.	NOTE BOOK
CHECK	DRAWN	DATE

