


PETITION NO. 271
 RESURRECTION LUTHERAN CHURCH MISSOURI SYNOD
 20531 KELLY RD.
 DETROIT, MICHIGAN 48225
 C/O BISHOP AARON HAMDEN
 PHONE NO. 313 372-4902

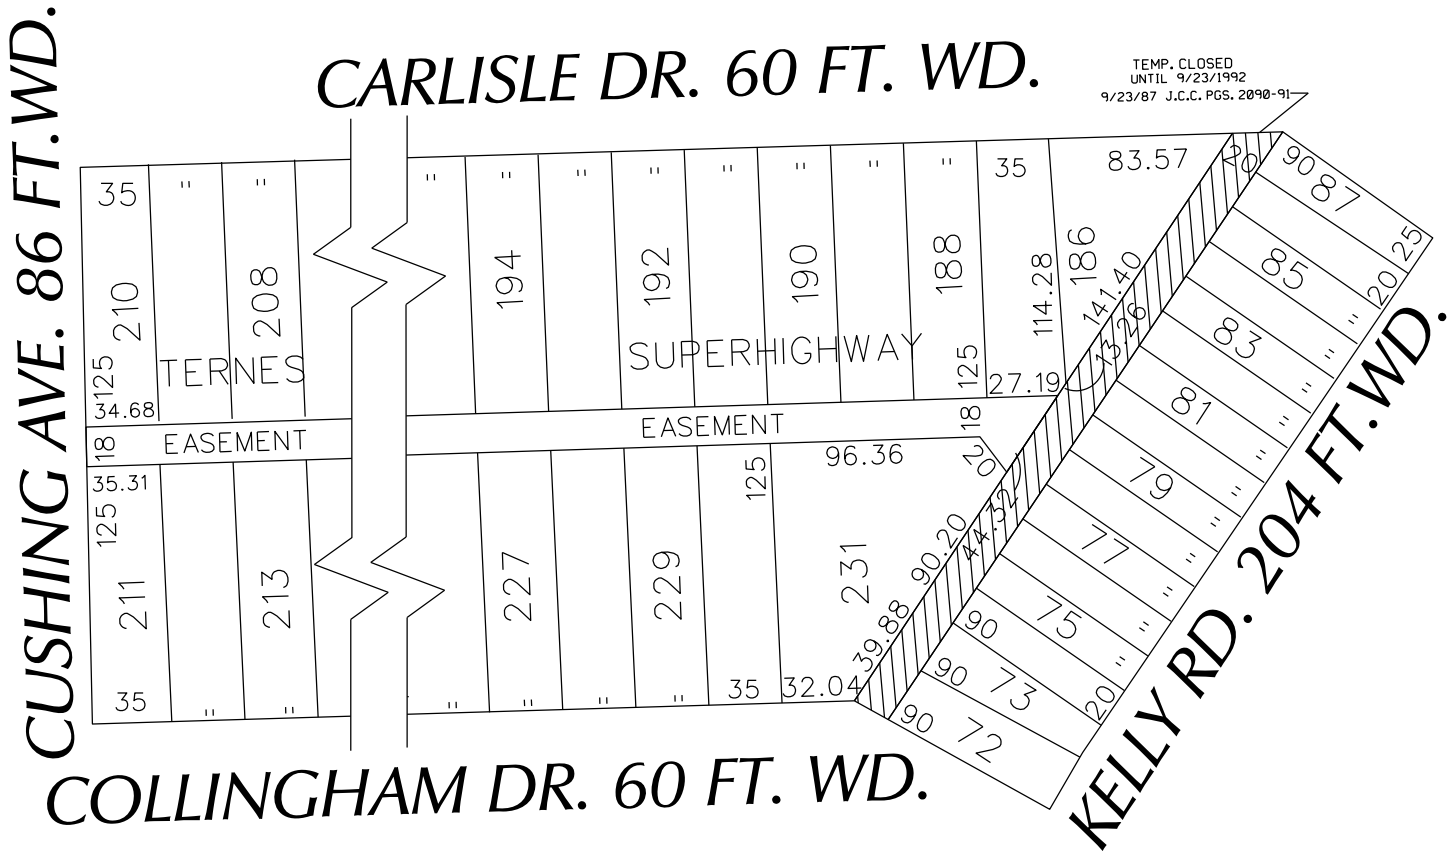

 - RENEWAL OF TEMPORARY ALLEY CLOSURE

(FOR OFFICE USE ONLY)

CARTO 95 A

B					
A					
DESCRIPTION		DRWN	CHKD	APPD	DATE
REVISIONS					
DRAWN BY		CHECKED			
DATE		APPROVED			
06-09-14					

RENEWAL OF TEMPORARY ALLEY CLOSURE
 THE NORTH/SOUTH PUBLIC ALLEY
 20 FT. WD. IN THE BLOCK BOUND BY
 COLLINGHAM DR., CUSHING AVE.
 CARLISLE DR. AND KELLY RD.

CITY OF DETROIT CITY ENGINEERING DEPARTMENT SURVEY BUREAU	
JOB NO.	01-01
DRWG. NO.	X 271