

#271

TO: City Engineering Division, DPW
65 Cadillac Square, Suite 900
Detroit, Michigan 48226-2873
Survey Bureau: 313-224-3970

The proposed change in property (referred to on the other side of this sheet) would affect our services as follows:

- Not Involved
- Involved; but asking you to hold action on this petition until further notice.
- Involved; but no objections to the property change .
- Involved; but no objections to the property change...provided as easement of the full width of the public right-of-way (street, alley or other public place) is reserved.
- Involved; the nature of our services, and the estimated costs of removing and/or rerouting such services are:

PE DD

(Utility or City Department)



By

Principal City Planner

Title


7/18/14

Date

224-6543

Area code - Telephone number

PETITION NO. 271
 RESURRECTION LUTHERAN CHURCH MISSOURI SYNOD
 20531 KELLY RD.
 DETROIT, MICHIGAN 48225
 C/O BISHOP AARON HAMDEN
 PHONE NO. 313 372-4902

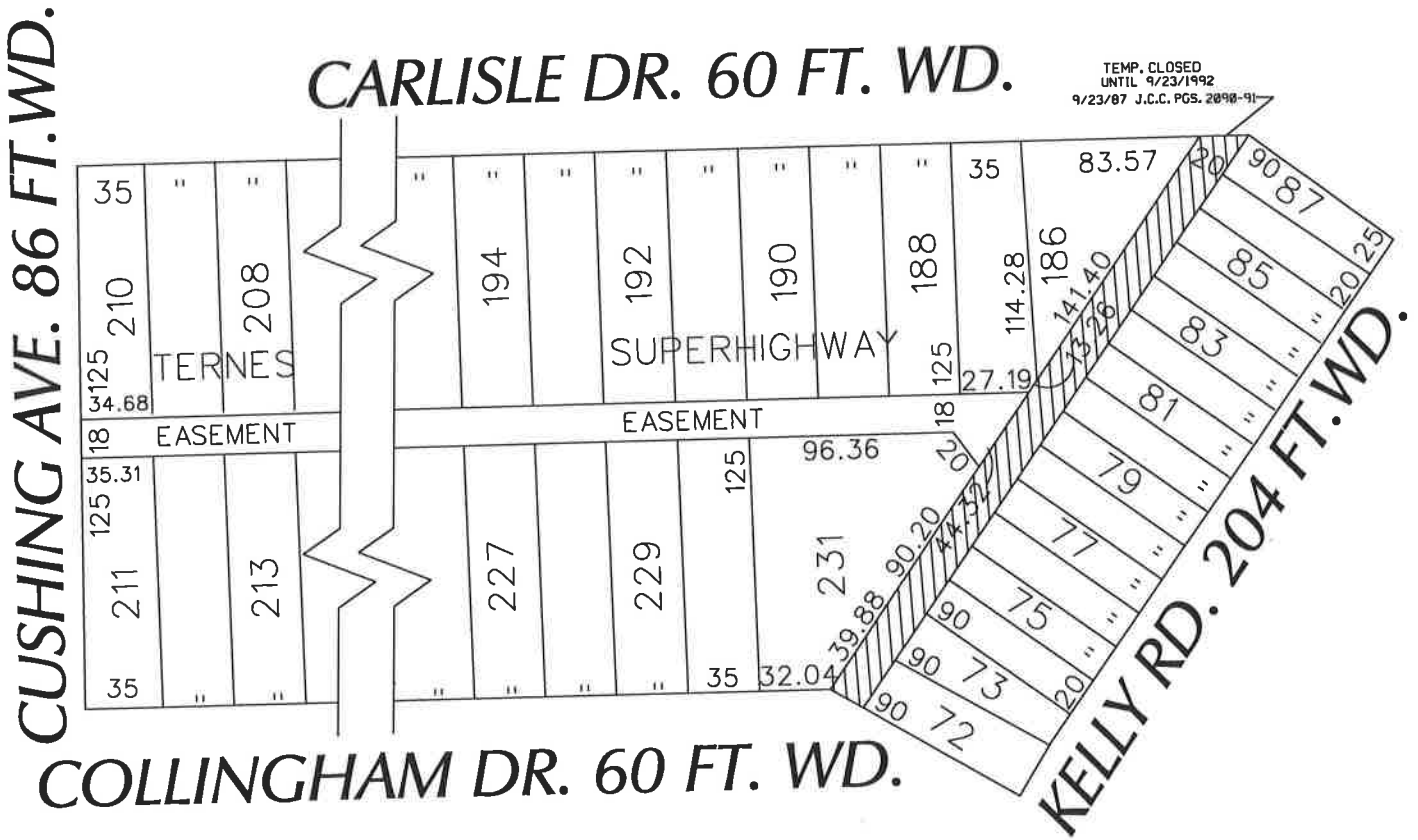

- RENEWAL OF TEMPORARY ALLEY CLOSURE

(FOR OFFICE USE ONLY)

CARTO 95 A

B					
A					
DESCRIPTION		DRWN	CHKD	APPD	DATE
REVISIONS					
DRAWN BY	WLW	CHECKED			
DATE	06-09-14	APPROVED			

RENEWAL OF TEMPORARY ALLEY CLOSURE
 THE NORTH/SOUTH PUBLIC ALLEY
 20 FT. WD. IN THE BLOCK BOUND BY
 COLLINGHAM DR., CUSHING AVE.
 CARLISLE DR. AND KELLY RD.

CITY OF DETROIT CITY ENGINEERING DEPARTMENT SURVEY BUREAU	
JOB NO.	01-01
DRWG. NO.	X 271