


PETITION NO. 277  
 FERRINI CONTRACTING CORPORATION  
 12735 AUBURN ST.  
 DETROIT, MICHIGAN 48223  
 C/O L. M. FERRINI  
 PHONE NO. 313 836-7130

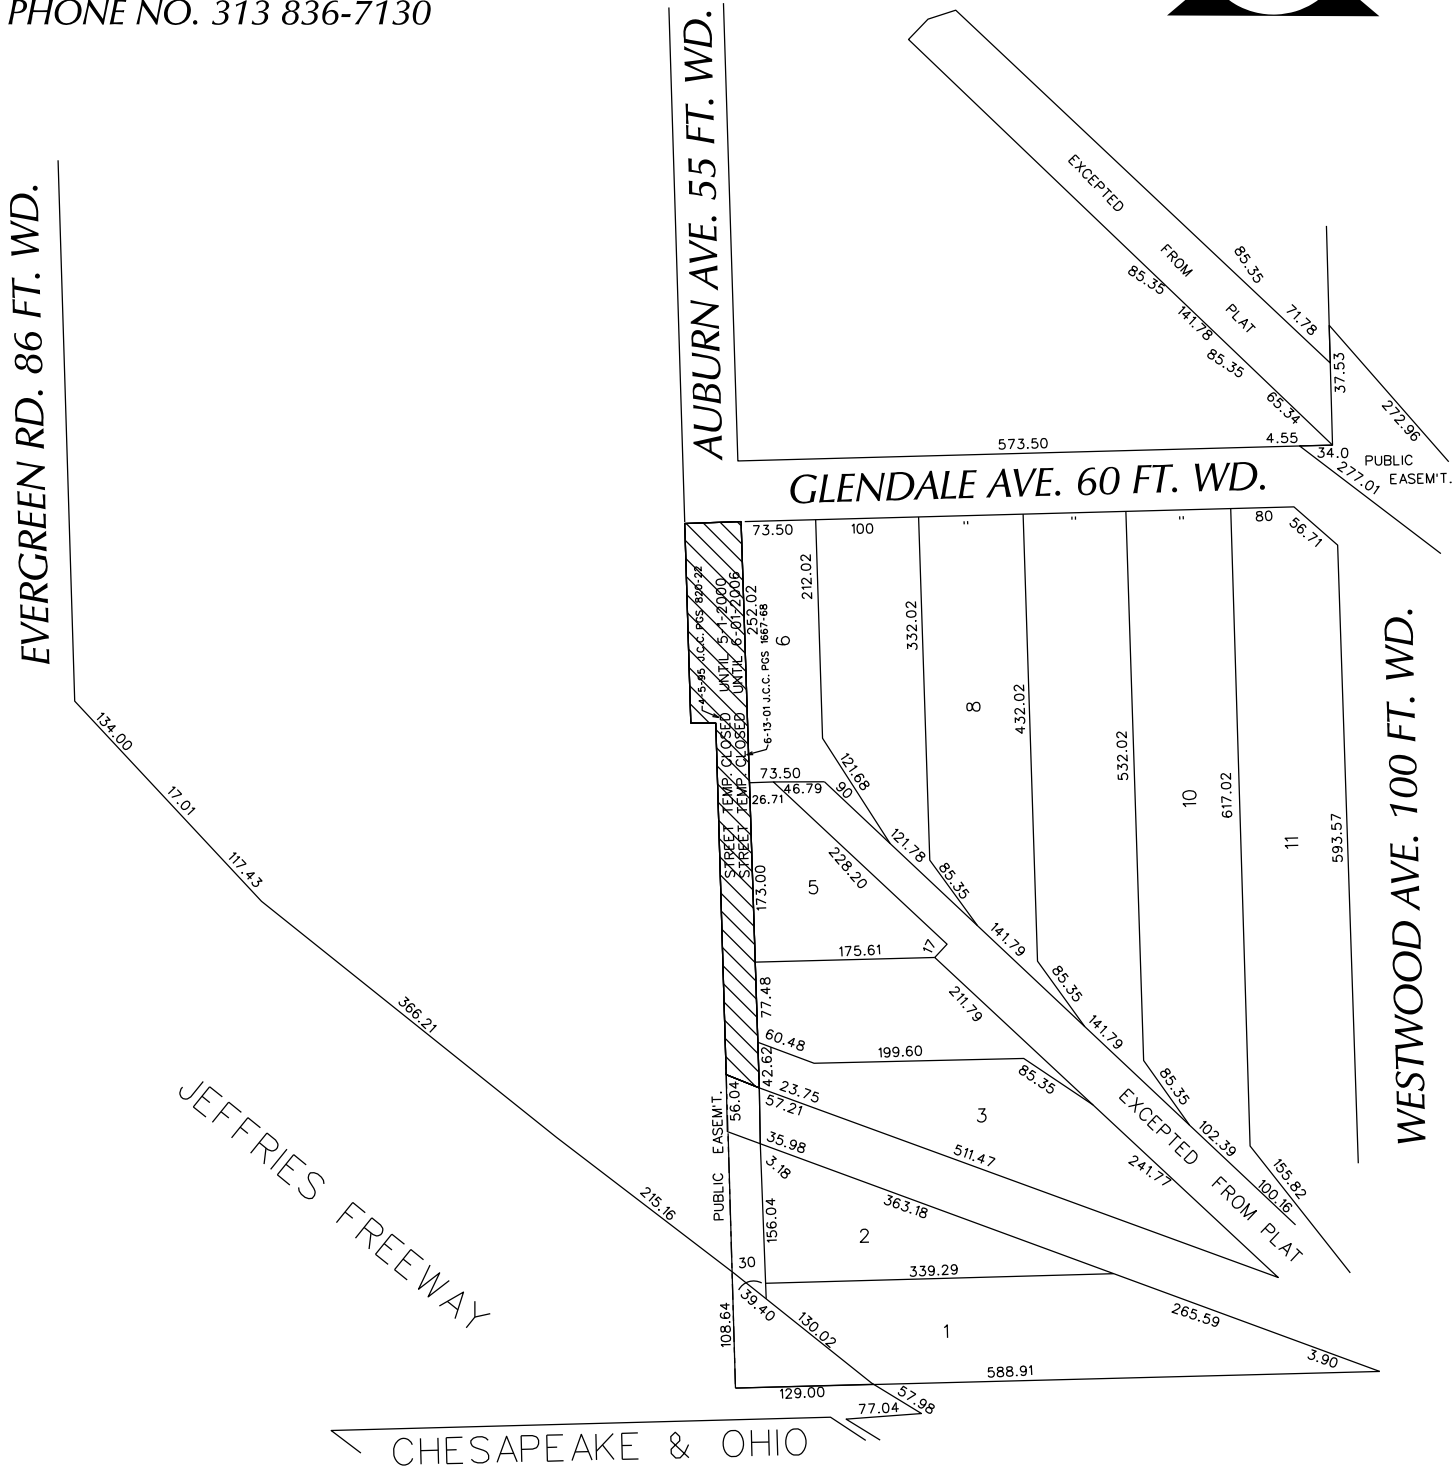

- RENEWAL OF TEMPORARY STREET CLOSURE

(FOR OFFICE USE ONLY)

CARTO 111 A

B					
A					
DESCRIPTION		DRWN	CHKD	APPD	DATE
REVISIONS					
DRAWN BY	WLW	CHECKED			
DATE	08-12-14	APPROVED			

RENEWAL OF TEMPORARY STREET CLOSURE  
 THE NORTH/SOUTH PUBLIC STREET  
 VARIOUS WD. IN THE BLOCK BOUND BY  
 EVERGREEN RD., AUBURN, WESTWOOD AVE.  
 AND CHESAPEAKE & OHIO R.R.

**CITY OF DETROIT**  
**CITY ENGINEERING DEPARTMENT**  
**SURVEY BUREAU**  
 JOB NO. 01-01  
 DRWG. NO. X 277