

Transmission Report

Date/Time
Local ID 1

06-02-2014
13132242075

01:40:45 p.m.

Transmit Header Text
Local Name 1

Clerks Office

This document : Failed
(reduced sample and details below)
Document size : 8.5"x11"

FAX TRANSMITTAL

Office of the City Clerk

Coleman A Young Municipal Center
Two Woodward Avenue, Suite 200
Detroit, Michigan 48226
Telephone: (313) 224-2070 Fax: (313) 224-2075

Monday, June 02, 2014

No. of Pages 5

FROM: Mr. Andre Gilbert II, Junior Assistant City Council Committee Clerk

SUBJECT: Petition #277, Ferrini Contracting Corporation, request for renewal of temporary alley closure of Auburn Street between Glendale Avenue and the Chessie System Railroad right-of-way. (Related to Petition #2722)

FAX TO THE FOLLOWING DEPARTMENT(S):

Mr. Richard Doherty, City Engineer

DPW - City Engineering Division

(313) 224-1464

313

836

1116

SEND COPY of oco
RESO.

111A

291

Attachment

CITY ENGINEERING DIVISION - DPW
900 CADILLAC TOWER
DETROIT, MICHIGAN 48226-2873

RECEIVED JUN - 3 2014

Total Pages Scanned : 5

Total Pages Confirmed : 0

No.	Job	Remote Station	Start Time	Duration	Pages	Line	Mode	Job Type	Results
001	516	913132241464	01:36:44 p.m. 06-02-2014	00:00:00	0/5	1	---	HS	FA

Abbreviations:

HS: Host send
HR: Host receive
WS: Waiting send

PL: Polled local
PR: Polled remote
MS: Mailbox save

MP: Mailbox print
RP: Report
FF: Fax Forward

CP: Completed
FA: Fall
TU: Terminated by user

TS: Terminated by system
G3: Group 3
EC: Error Correct

4/3

Janice M. Winfrey
City Clerk

City of Detroit
OFFICE OF THE CITY CLERK

Robin R. Underwood, CMC
Deputy City Clerk

DEPARTMENTAL REFERENCE COMMUNICATION

Monday, June 02, 2014

To: The Department or Commission Listed Below

From: Janice M. Winfrey, Detroit City Clerk

The following petition is herewith referred to you for report and recommendation to the City Council.

In accordance with that body's directive, kindly return the same with your report in duplicate within four (4) weeks.

DPW - CITY ENGINEERING DIVISION

277 *Ferrini Contracting Corporation, request for renewal of temporary alley closure of Auburn Street between Glendale Avenue and the Chessie System Railroad right-of-way. (Related to Petition #2722)*

CITY ENGINEERING DIVISION - DPW
900 CADILLAC TOWER
DETROIT, MICHIGAN 48226-2873

RECEIVED JUN - 3 2014

Ferrini Contracting Corporation

12735 Auburn St. Detroit MI 48223 Ph: (313) 836-1116 Fax: (313) 836-7130



#277

May 19, 2014
Certified 7010 0780 0000 8596 8740

City Council for the City of Detroit
c/o Detroit City Clerk's Office
Coleman A Young Municipal Center
2 Woodward Avenue Ste 200
Detroit, MI 48226

--CITY CLERK--
22 MAY 14 2:59

Re: Petition #2722

Honorable Council:

We are hereby requesting renewal of Petition #2722 as adopted by Council on June 13, 2001 granting temporary closing of Auburn Street between Glendale Avenue and the Chessie System Railroad right-of-way.

We have complied with the terms and conditions of Council's prior resolutions granting us the requested closing. The City's vacating of this dead-end section of Auburn has eliminated previously existing serious problems affecting the neighborhood which required city, police, and fire department responses. Opening up the street for public use is an invitation to the unwanted and dangerous activities that existed prior to the street closing.

We wish, therefore, to petition honorable Council's approval for an extension of our permit. We enclose a copy of the site of the closing and a copy of the permit issued by the City Engineering Department.

Thank you in advance for your consideration.

Respectfully,

FERRINI CONTRACTING CORPORATION

Handwritten signature of L. M. Ferrini in cursive.

L. M. Ferrini
Corporate Secretary


Enclosures

VJF, Face@gmail.com

VICTOR

CITY ENGINEERING DIVISION - DP1A
900 CADILLAC TOWER
DETROIT, MICHIGAN 48226-2876
RECEIVED JUN - 3 2014

GLENDALE

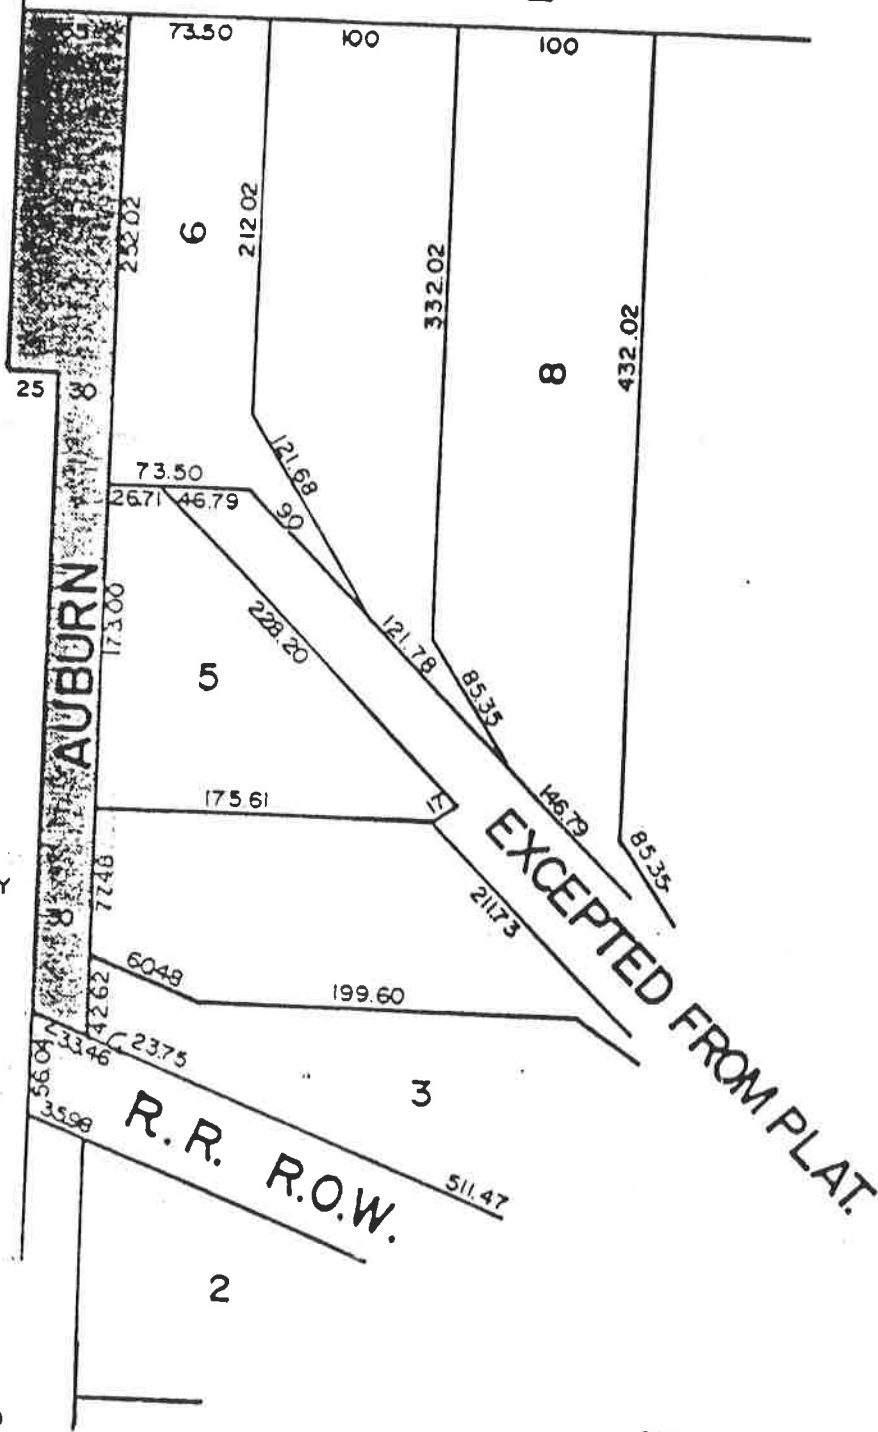

REQUESTED TEMPORARY CLOSING

R.R. R.O.W.

EXCEPTED FROM PLAT.

B.E. TAYLOR'S BRIGHTMOOR CONSOLIDATED RAILROAD SITES SUB'N

CARTO. NO. III-A
SCALE: 1"=100'

DESCRIPTION	DRWN	CHKD	APPD	DATE
REVISIONS				
DRAWN BY J.D. FOSTER	APPROVED			
TR BY	APPROVED			
CHECKED	APPROVED			

REQUESTED TEMPORARY CLOSING OF AUBURN ST BTWN GLENDALE AVE. & RAILROAD R.O.W.

CITY OF DETROIT
CITY ENGINEERING DEPARTMENT

JOB NO. 01-01

DRWG. NO. X-1759

DATE 5/17/88



City of Detroit
 Department of Public Works
 CITY ENGINEERING DIVISION
 Suite 701 Cadillac Tower (313) 224-3935

CITY ENGINEERING PERMIT

PERMIT NO.: **ENG2001-00269**
 APPLIED: **11/27/01**
 ISSUED: **12/5/01**
 EXPIRES:
 BOND NUMBER: **B 80652**
 CHECK NUMBER: **16388**

TYPE OF WORK: **J.C.C. Resolution**
 JOB LOCATION: **12735 AUBURN RD. JCC RESOLUTION**
 START DATE:
 END DATE:
 PROJECT DESCRIPTION: **Petition #2722 for Ferrini Contracting Corp. Permit for temporary closure of Auburn Ave. between Glendale Ave. and Chessie System Railroad Right-of-Way for a period of five (5) years, to expire on June 1, 2006. Adopted June 13, 2001. JCC Pgs. 1667-68.**

<u>OWNER/APPLICANT</u> FERRINI CONTRACTING CORP. 12735 AUBURN DETROIT, MI 48223	<u>CONTRACTOR</u> FERRINI CONTRACTING CORP. 12735 AUBURN DETROIT MI 48223
--	--

Details	
Detail	No of Days / Sq Ft
J.C.C. Resolutions	

Fees			
Type	Date	Amount Paid	Amount Due
JCC	12/5/01	\$56.00	\$56.00

CONDITIONS
 -

As a condition of this permit and in return for receiving it the Permittee agrees to comply with all requirements of the Permit and further agrees to defend, indemnify and save harmless the City of Detroit from all liabilities, obligations, penalties, costs, charges, losses, damages, or expenses which may be imposed upon or asserted against the city by reason of the issuance of this Permit or work done pursuant to it.

CITY ENGINEERING DIVISION - DPW
 900 CADILLAC TOWER
 DETROIT, MICHIGAN 48226-2873

RECEIVED JUN - 3 2014