


PETITION NO. 2940  
 DEE & L DEVELOPMENT CORPORATION  
 1439 GRISWOLD AVE.  
 DETROIT, MICHIGAN 48226  
 C/O LARRY MONGO  
 PHONE NO. 313 303-2071

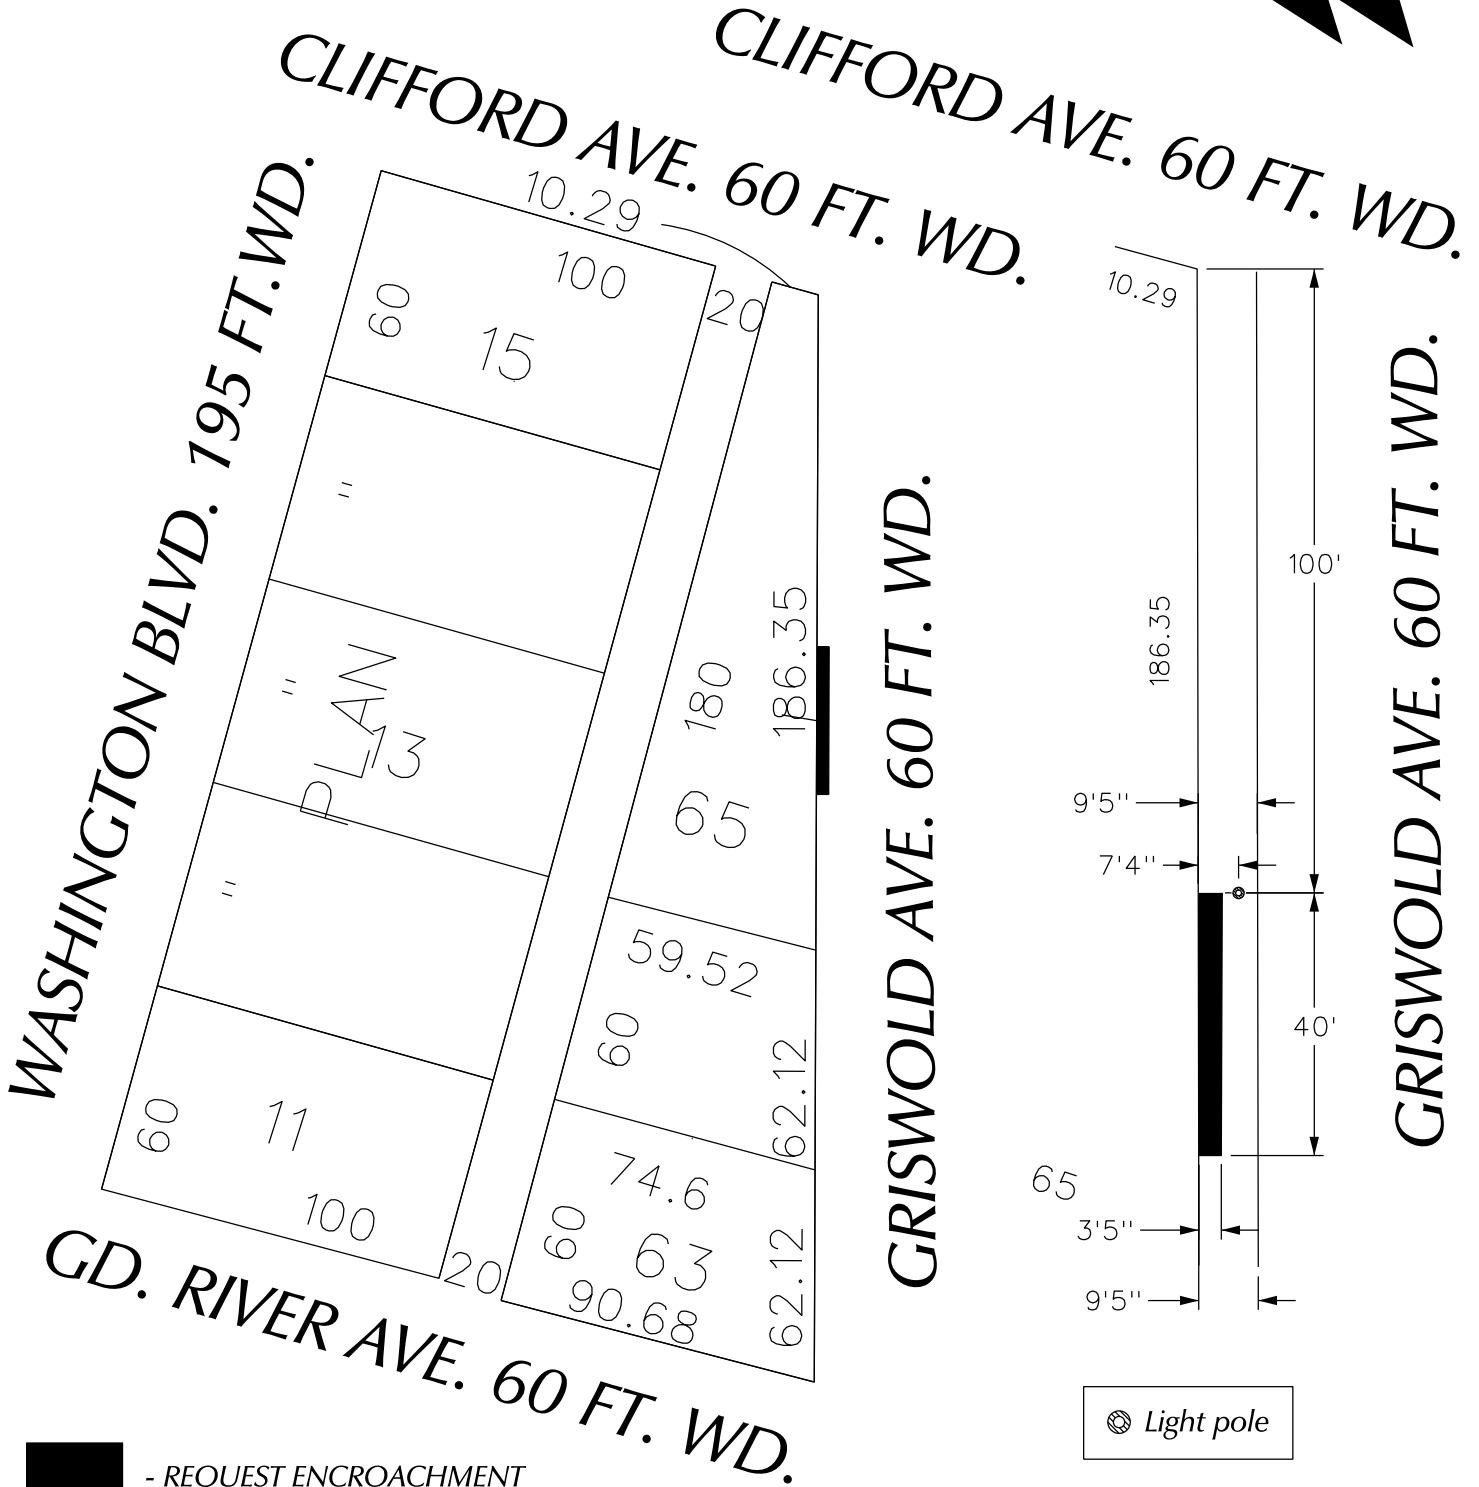

(FOR OFFICE USE ONLY)

CARTO 28 B

B					
A					
DESCRIPTION		DRWN	CHKD	APPD	DATE
REVISIONS					
DRAWN BY	WLW	CHECKED			
DATE	04-24-14	APPROVED			

REQUEST ENCROACHMENT  
 INTO GRISWOLD  
 AT 1439 GRISWOLD  
 (With Outdoor Seating)

CITY OF DETROIT CITY ENGINEERING DEPARTMENT SURVEY BUREAU	
JOB NO.	01-01
DRWG. NO.	X 2940