


PETITION NO. 2997  
 MICHAEL PRIEST & ASSOCIATES  
 40655 KOPPERNICK ROAD  
 CANTON, MICHIGAN 48187  
 C/O MICHAEL PRIEST  
 PHONE NO. 734 459 8560

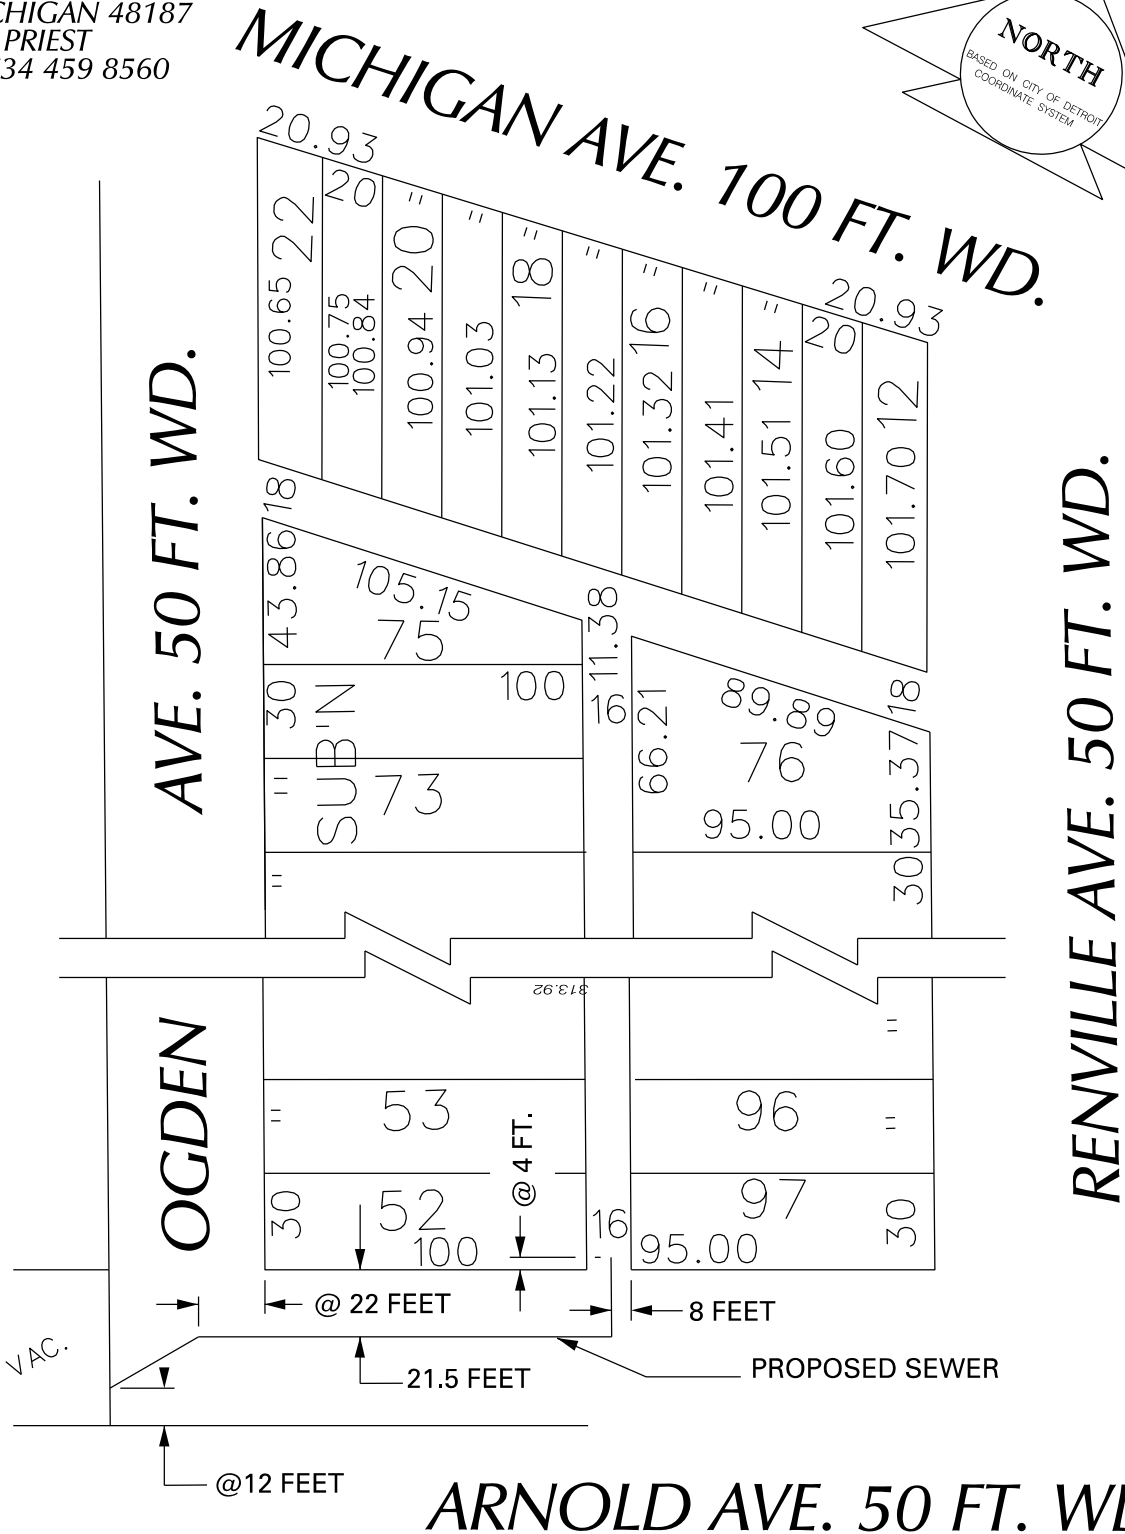

— - ENCROACHMENT  
 w/ sewer line

(FOR OFFICE USE ONLY)

CARTO 4 B

**REQUEST ENCROACHMENT  
 INTO OGDEN AND ARNOLD AVENUES  
 WITH  
 SEWER PIPE**

**CITY OF DETROIT  
 CITY ENGINEERING DEPARTMENT  
 SURVEY BUREAU**

JOB NO. 01-01  
 DRWG. NO. X2997

B					
A					
DESCRIPTION	DRWN	CHKD	APPD	DATE	
REVISIONS					
DRAWN BY	KSM	CHECKED			
DATE	2-25-14	APPROVED			