

**TO: City Engineering Division, DPW  
65 Cadillac Square, Suite 900  
Detroit, Michigan 48226-2873  
Survey Bureau: 313-224-3970**

x354

The proposed change in property (referred to on the other side of this sheet) would affect our services as follows:

- Not Involved
- Involved; but asking you to hold action on this petition until further notice.
- Involved; but no objections to the property change .
- Involved; but no objections to the property change...provided as easement of the full width of the public right-of-way (street, alley or other public place) is reserved.
- Involved; the nature of our services, and the estimated costs of removing and/or rerouting such services are:

Comcast  
(Utility or City Department)

Nick Stamper  
By

-  
Title

8/28/14  
Date

419-874-9262  
Area code – Telephone number

Robert Seaney

---

**From:** Robert Seaney  
**Sent:** Wednesday, August 20, 2014 11:28 AM  
**To:** Permits Comcast  
**Subject:** FW: Petition #354  
**Attachments:** x354.pdf; x354\_Exhibit\_Combined\_Oakwood\_Vacate.pdf; x354 Notice of Proposed Change in Property.pdf

---

**From:** Walter Williams [<mailto:williamswl@detroitmi.gov>]

**Sent:** Wednesday, August 20, 2014 11:18 AM

**To:** Janice Lombard (c/o Ron Gerken); Jihad Slim; Carolyn Harper; Otis Holt; Dhaval Patel; PATROL OPERATIONS BUREAU; Sunny Jacob; Crystal Wilson; Eddie Reyes; Kimberly Tassen; Gilbert Lee; Denise Williams; Robert Seaney

**Subject:** Petition #354

Please sign and return.

Respond no later than two weeks from today (9/3/14).

Please "DO NOT FAX" your response.


Sincerely

Walter L. Williams  
GIS Tech  
Survey Bureau  
City Engineering Division  
Department of Public Works  
313-224-3970  
[williamswl@detroitmi.gov](mailto:williamswl@detroitmi.gov)

**Mike Duggan, Mayor**

CONFIDENTIALITYNOTICE: This e-mail, and any attachments, is intended only for the use of the individual or entity to which it is addressed and may contain information that is privileged, confidential or exempt from disclosure under applicable law. If the reader of this e-mail is not the intended recipient, you are hereby notified that any retention, dissemination or copying of this e-mail is strictly prohibited. If you have received this e-mail in error, please immediately notify the sender by replying to this e-mail and deleting the original e-mail and attachments from your system. Thank you.

PETITION NO. 354  
 MANNIK SMITH GROUP  
 C/O MARATHON PETROLEUM CO.  
 65 CADILLAC SQUARE, SUITE 3311  
 DETROIT, MICHIGAN 48226  
 C/O DAVID A. RYZYI P.E.  
 PHONE NO. 313 961-9500

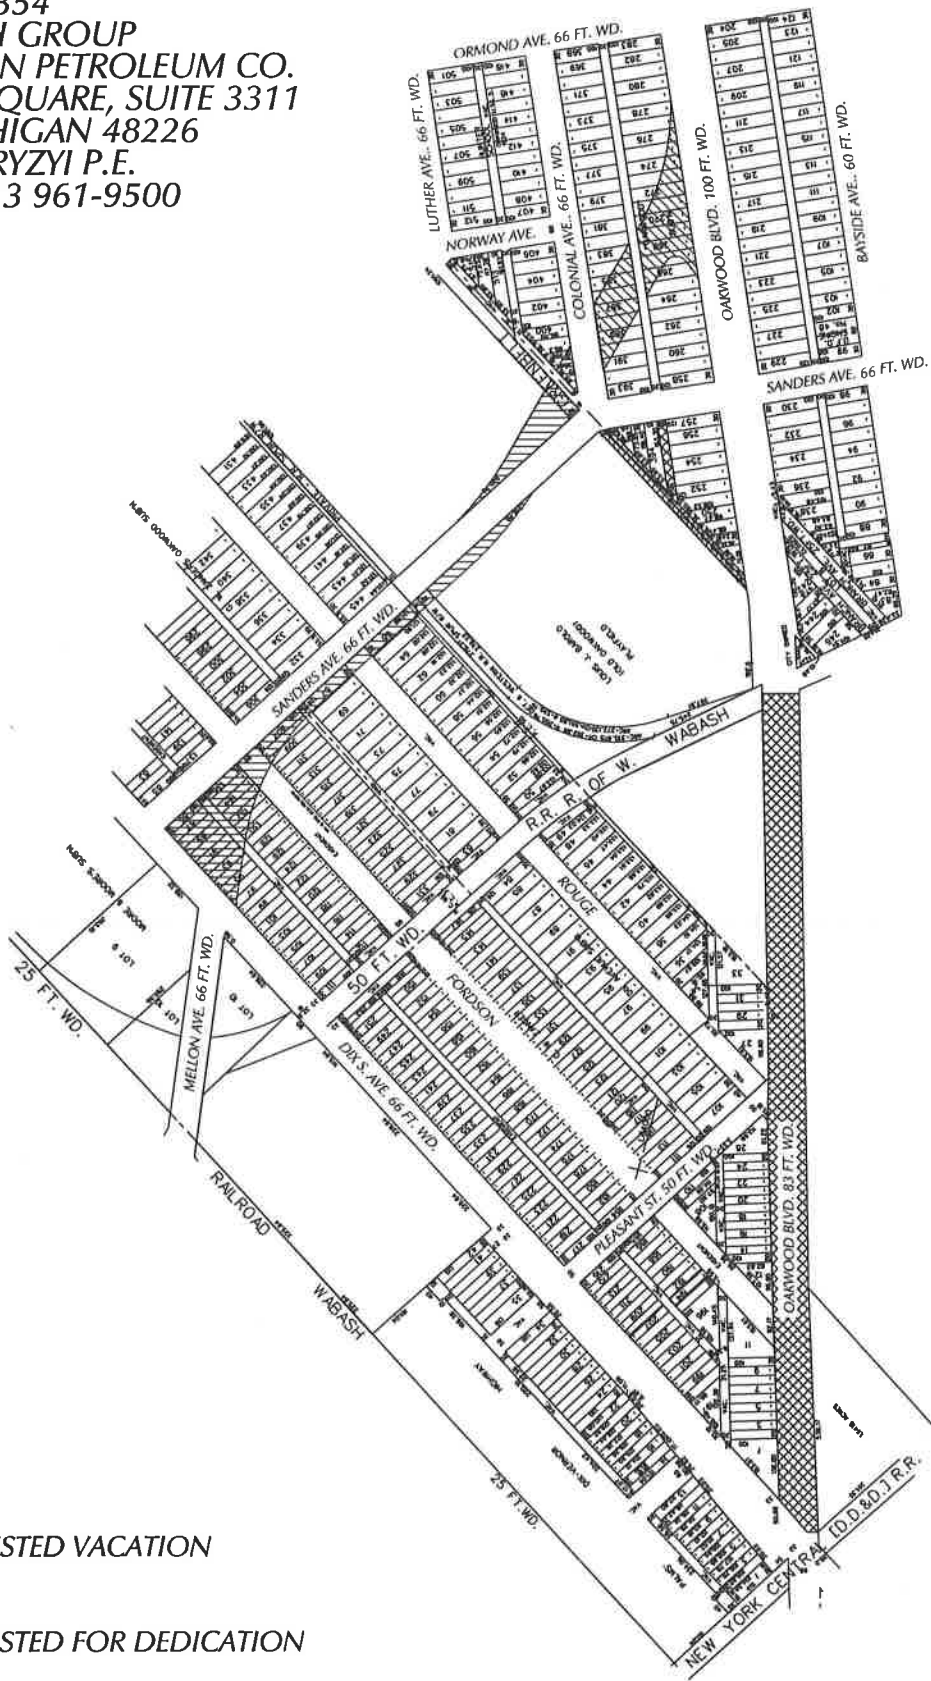

- REQUESTED VACATION
- REQUESTED FOR DEDICATION

(FOR OFFICE USE ONLY)


CARTO 71 D & E

<b>B</b>						<b>REQUEST TO VACATE</b> A PORTION OF OAKWOOD BLVD. 1872.82 FT. 83 FT. WD. A NORTH/SOUTH 20 FT. WD. AND A EAST/WEST 20 FT. WD. PUBLIC ALLEY BETWEEN SANDERS AVE. & OAKWOOD BLVD. <b>REQUEST FOR DEDICATION</b> IN AREA BOUND BY OAKWOOD BLVD., WABASH R.R., DIX S. AND ORMOND AVE.	<b>CITY OF DETROIT</b> CITY ENGINEERING DEPARTMENT SURVEY BUREAU
<b>A</b>	DESCRIPTION	DRWN	CHKD	APPD	DATE		JOB NO. 01-01
	DRAWN BY	CHECKED					DRWG. NO. X 354
	DATE	APPROVED					
	08-19-14						



# LIMITS OF OAKWOOD TO BE VACATED

EXHIBIT 1

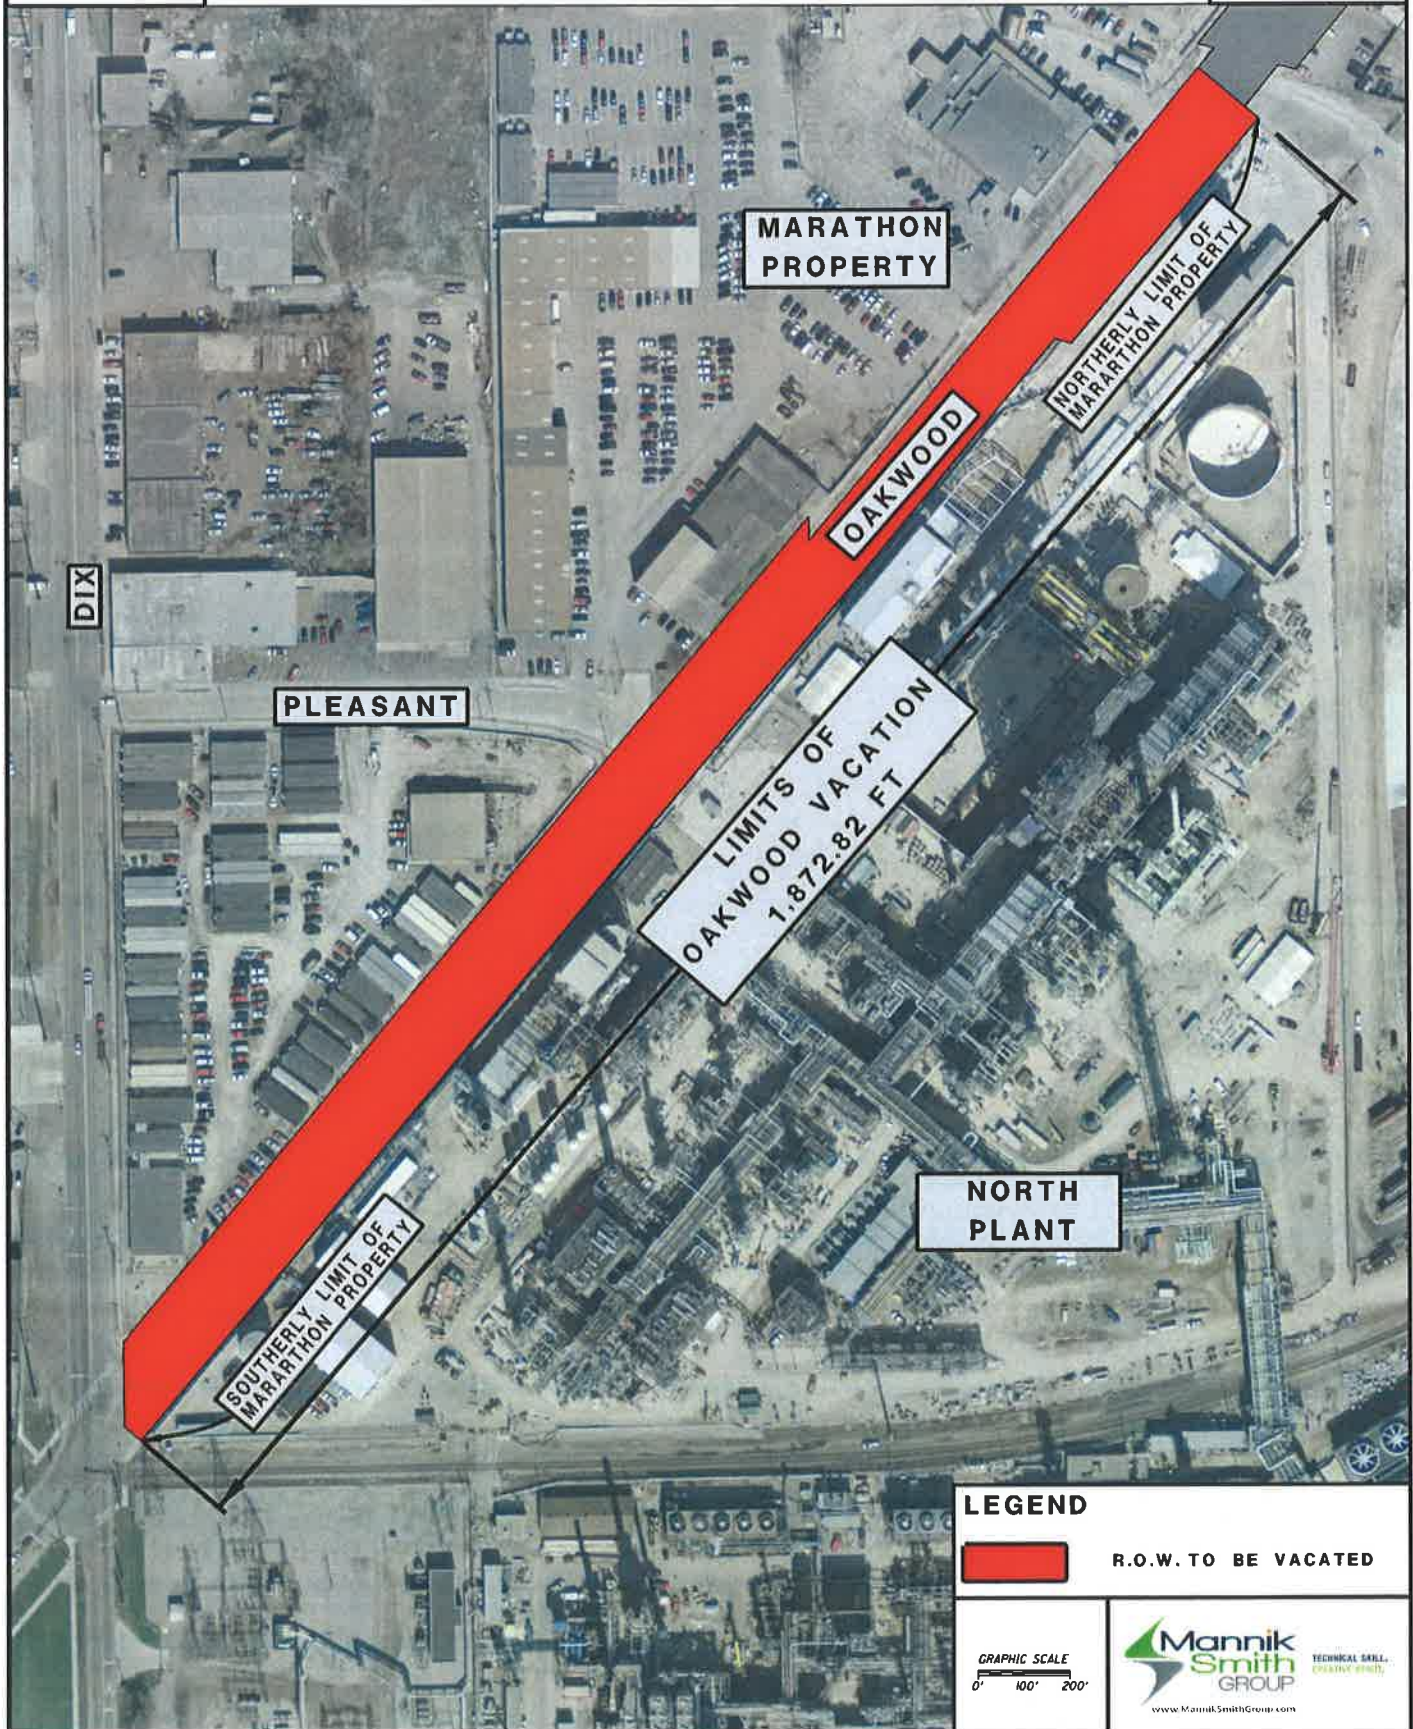

### LEGEND

 R.O.W. TO BE VACATED





# LIMITS OF ALLEYS TO BE VACATED

EXHIBIT 2




GRAPHIC SCALE  
0' 100' 200'







# PROPERTY TO BE DEDICATED FOR FUTURE RIGHT OF WAY

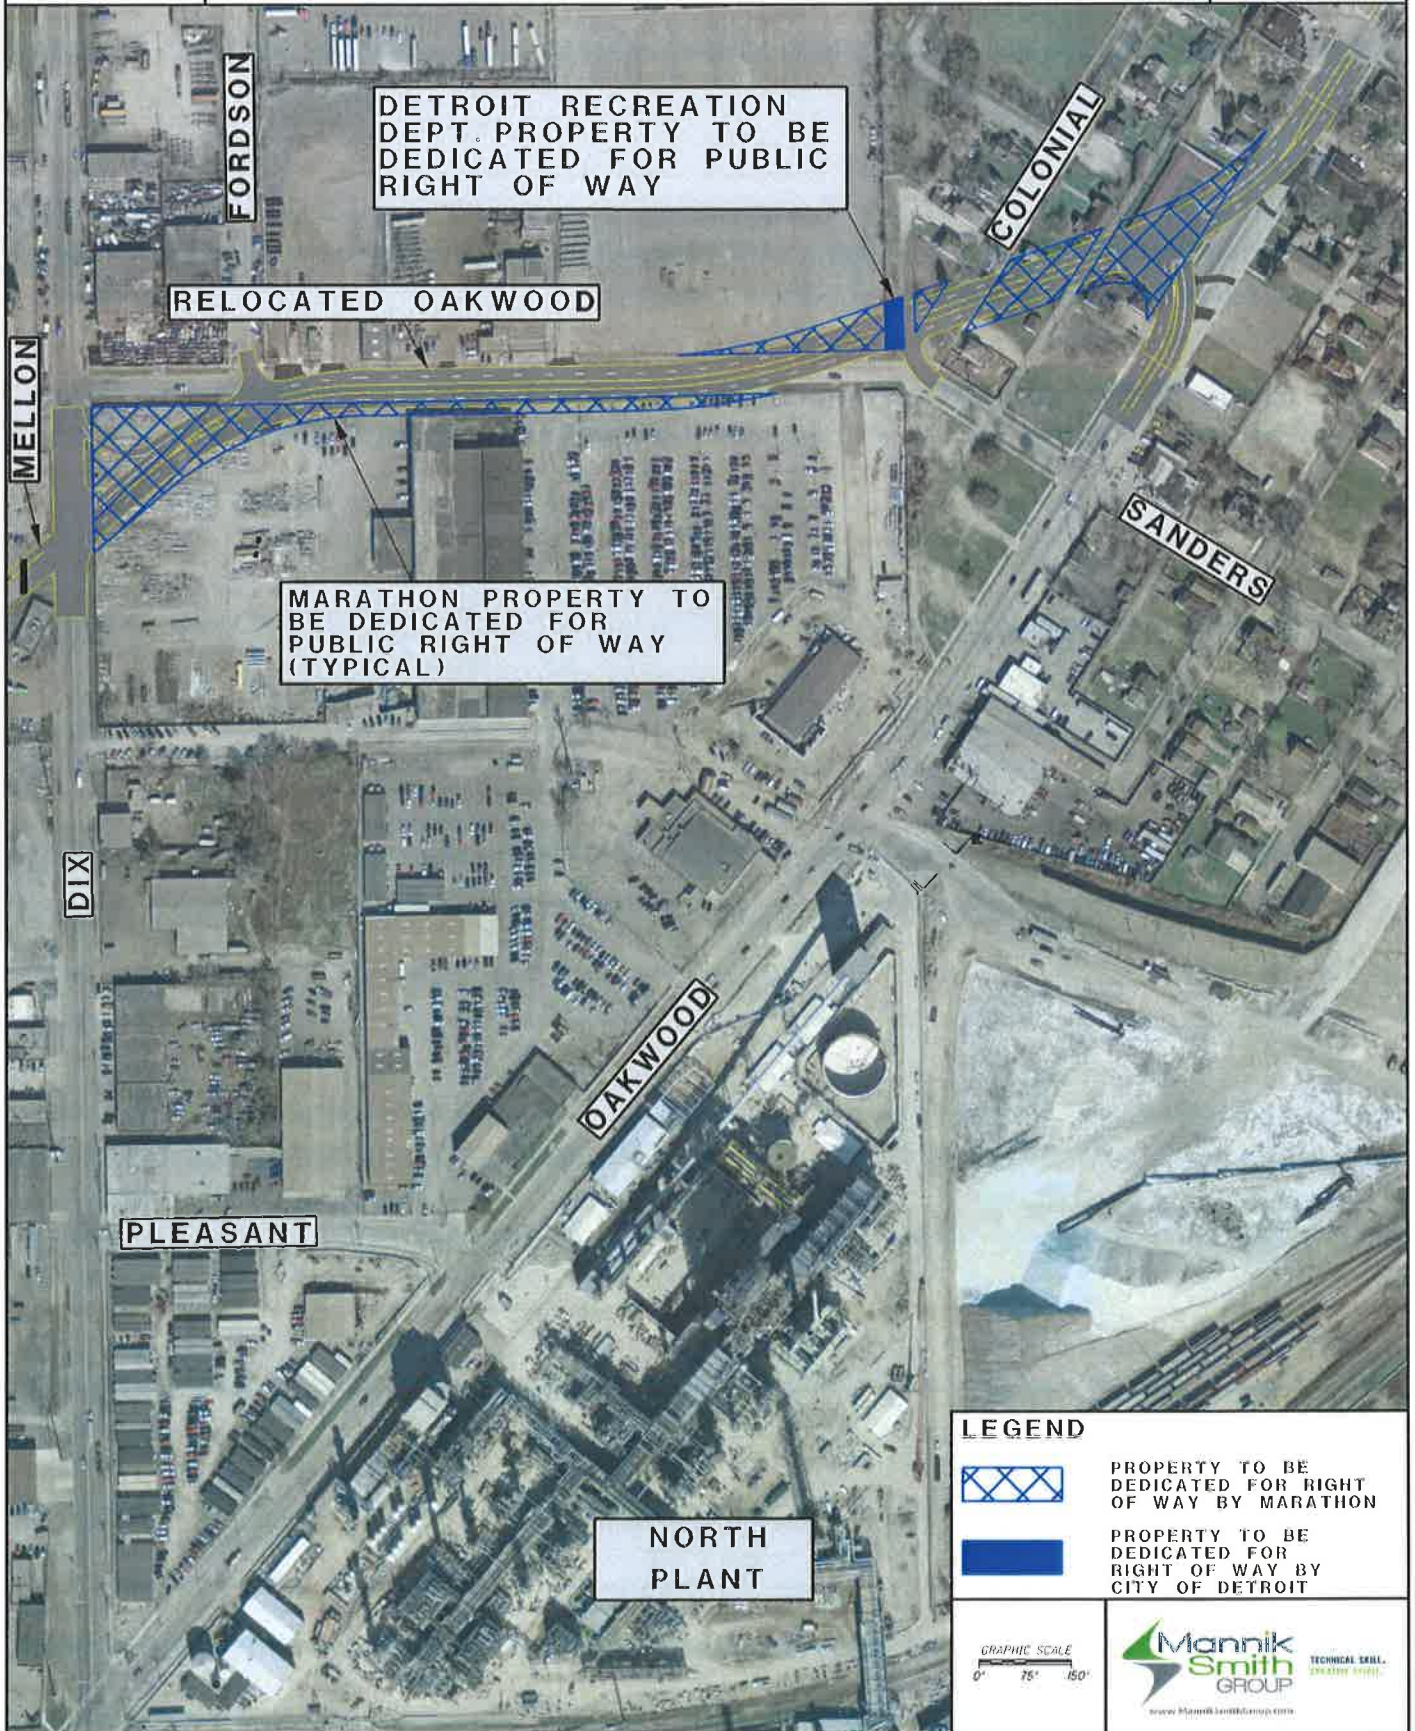

### LEGEND



PROPERTY TO BE DEDICATED FOR RIGHT OF WAY BY MARATHON



PROPERTY TO BE DEDICATED FOR RIGHT OF WAY BY CITY OF DETROIT



**City of Detroit**  
**City Engineering Division, Department of Public Works**  
**Survey Bureau**

**NOTICE OF PROPOSED CHANGE IN PROPERTY**

**Date:** 08/19/2014

**Petition:** x354

- |                                                                         |                                                 |
|-------------------------------------------------------------------------|-------------------------------------------------|
| <input type="checkbox"/> AT&T Telecommunication                         |                                                 |
| <input type="checkbox"/> Cable Television (CATV)                        | <input checked="" type="checkbox"/> Vacation    |
| <input type="checkbox"/> Detroit Edison (DTE)                           |                                                 |
| <input type="checkbox"/> Michigan Consolidated Gas (DTE)                | <input type="checkbox"/> Conversion to Easement |
| <input type="checkbox"/> Fire Department                                | <input checked="" type="checkbox"/> Dedication  |
| <input type="checkbox"/> Planning & Development Department              |                                                 |
| <input type="checkbox"/> Public Lighting Dept. - Communication Division | <input type="checkbox"/> Encroachment           |
| <input type="checkbox"/> Public Lighting Dept. - Overhead Line Division |                                                 |
| <input type="checkbox"/> Public Lighting Dept. - Underground Division   | <input type="checkbox"/> Temporary Closing      |
| <input type="checkbox"/> Police Department                              |                                                 |
| <input type="checkbox"/> Recreation Department                          | <input type="checkbox"/> Berm Use               |
| <input type="checkbox"/> Sanitation Division, DPW                       |                                                 |
| <input type="checkbox"/> Street Design Bureau, DPW                      |                                                 |
| <input type="checkbox"/> Street Maintenance Division, DPW               |                                                 |
| <input type="checkbox"/> Street and Traffic Division, DPW               |                                                 |
| <input type="checkbox"/> Water and Sewerage Dept. - Sewer Design        |                                                 |
| <input type="checkbox"/> Water and Sewerage Dept. - Water Design        |                                                 |

A petition drawing is attached. Property shown on the attached print is proposed to be changed as indicated.

Kindly report (using the back of this sheet) the nature of your services if any) affected by the proposed change and the estimated costs of removing and rerouting such services (if necessary).

Please return one copy to City Engineering Division, DPW. Retain one copy and print for you file.

Alfred Jordan, Director, Department of Public Works

By: Richard Doherty, CED DPW  
Head Engineer