


PETITION NO. 354
 MANNIK SMITH GROUP
 C/O MARATHON PETROLEUM CO.
 65 CADILLAC SQUARE, SUITE 3311
 DETROIT, MICHIGAN 48226
 C/O DAVID A. RYZYI P.E.
 PHONE NO. 313 961-9500



"REVISED"

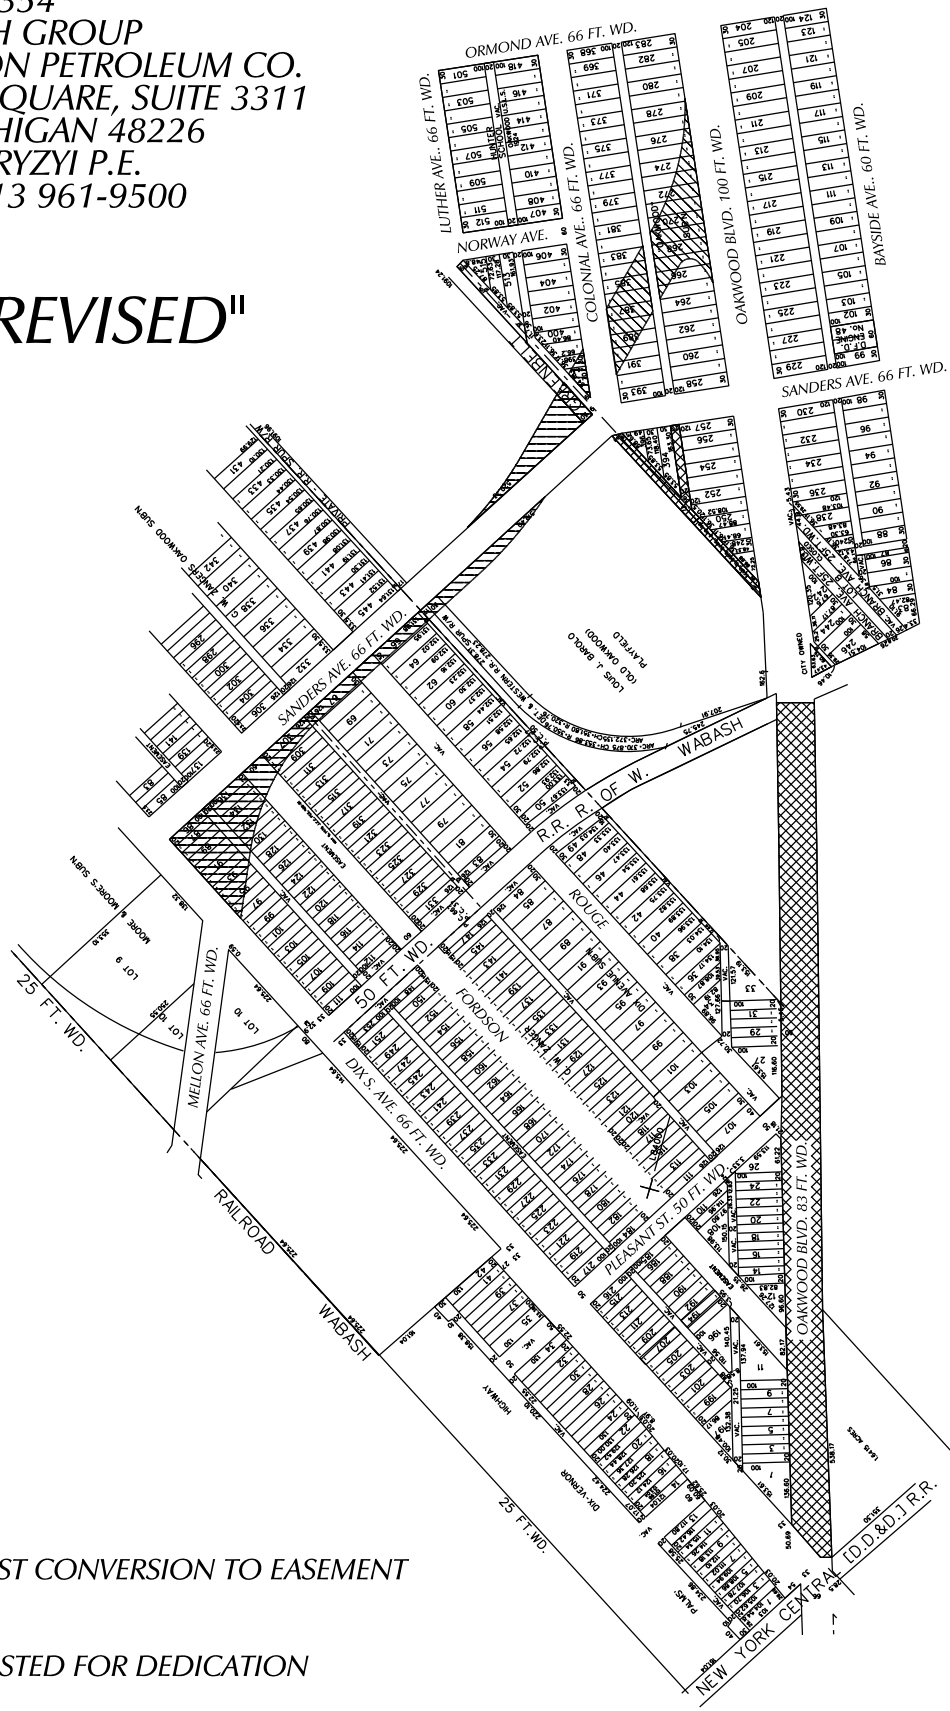

- REQUEST CONVERSION TO EASEMENT



- REQUESTED FOR DEDICATION

(FOR OFFICE USE ONLY)

CARTO 71 D & E

B					
A	CHANGING VACATION TO EASEMENT	WLW			9/18/14
	DESCRIPTION	DRWN	CHKD	APPD	DATE
REVISIONS					
DRAWN BY	WLW	CHECKED			
DATE	08-19-14	APPROVED			

REQUEST TO CONVERT TO EASEMENT
 A PORTION OF OAKWOOD BLVD. 1872.82 FT. 83 FT. WD.
 A NORTH/SOUTH 20 FT. WD. AND A EAST/WEST 20 FT. WD.
 PUBLIC ALLEY BETWEEN SANDERS AVE. & OAKWOOD BLVD.
 REQUEST FOR DEDICATION
 IN AREA BOUND BY
 OAKWOOD BLVD., WABASH R.R., DIX S. AND ORMOND AVE.

CITY OF DETROIT	
CITY ENGINEERING DEPARTMENT	
SURVEY BUREAU	
JOB NO.	01-01
DRWG. NO.	X 354