



PETITION NO. 354
MANNIK SMITH GROUP
C/O MARATHON PETROLEUM CO.
65 CADILLAC SQUARE, SUITE 3311
DETROIT, MICHIGAN 48226
C/O DAVID A. RYZYI P.E.
PHONE NO. 313 961-9500

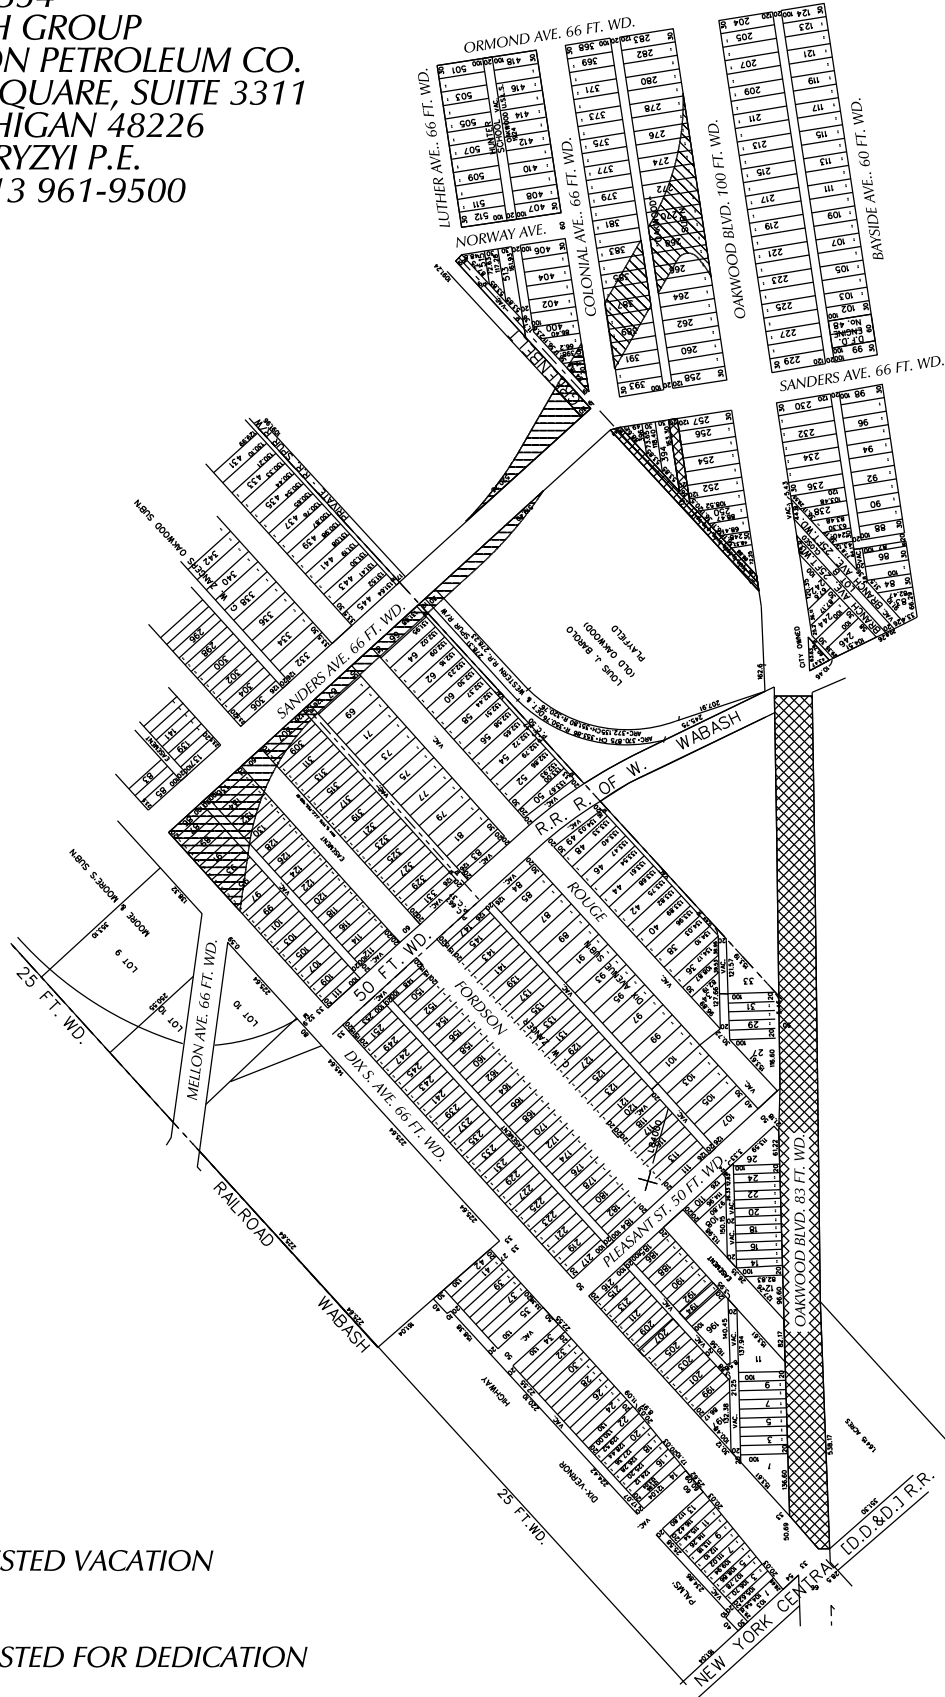

- REQUESTED VACATION

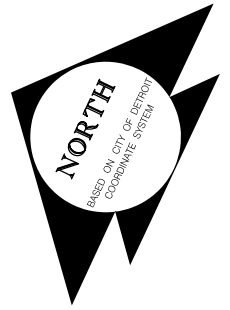

- REQUESTED FOR DEDICATION

(FOR OFFICE USE ONLY)

CARTO 71 D & E

B					
A					
DESCRIPTION	DRWN	CHKD	APPD	DATE	
REVISIONS					
DRAWN BY	WLV		CHECKED		
DATE	08-19-14		APPROVED		

REQUEST TO VACATE
A PORTION OF OAKWOOD BLVD. 1872.82 FT. 83 FT. WD.
A NORTH/SOUTH 20 FT. WD. AND A EAST/WEST 20 FT. WD.
PUBLIC ALLEY BETWEEN SANDERS AVE. & OAKWOOD BLVD.
REQUEST FOR DEDICATION
IN AREA BOUND BY
OAKWOOD BLVD., WABASH R.R., DIX S. AND ORMOND AVE.

CITY OF DETROIT	
CITY ENGINEERING DEPARTMENT	
SURVEY BUREAU	
JOB NO.	01-01
DRWG. NO.	X 354