


Beaufait

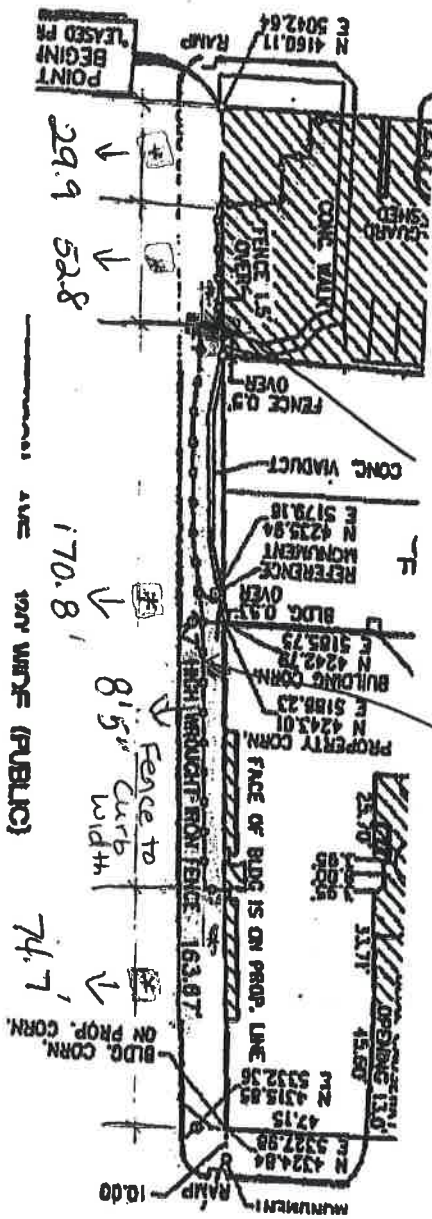


Jefferson Ave

100' WIDE (PUBLIC)

Bellevue

1/22/15

RECEIVED JAN 30 2015

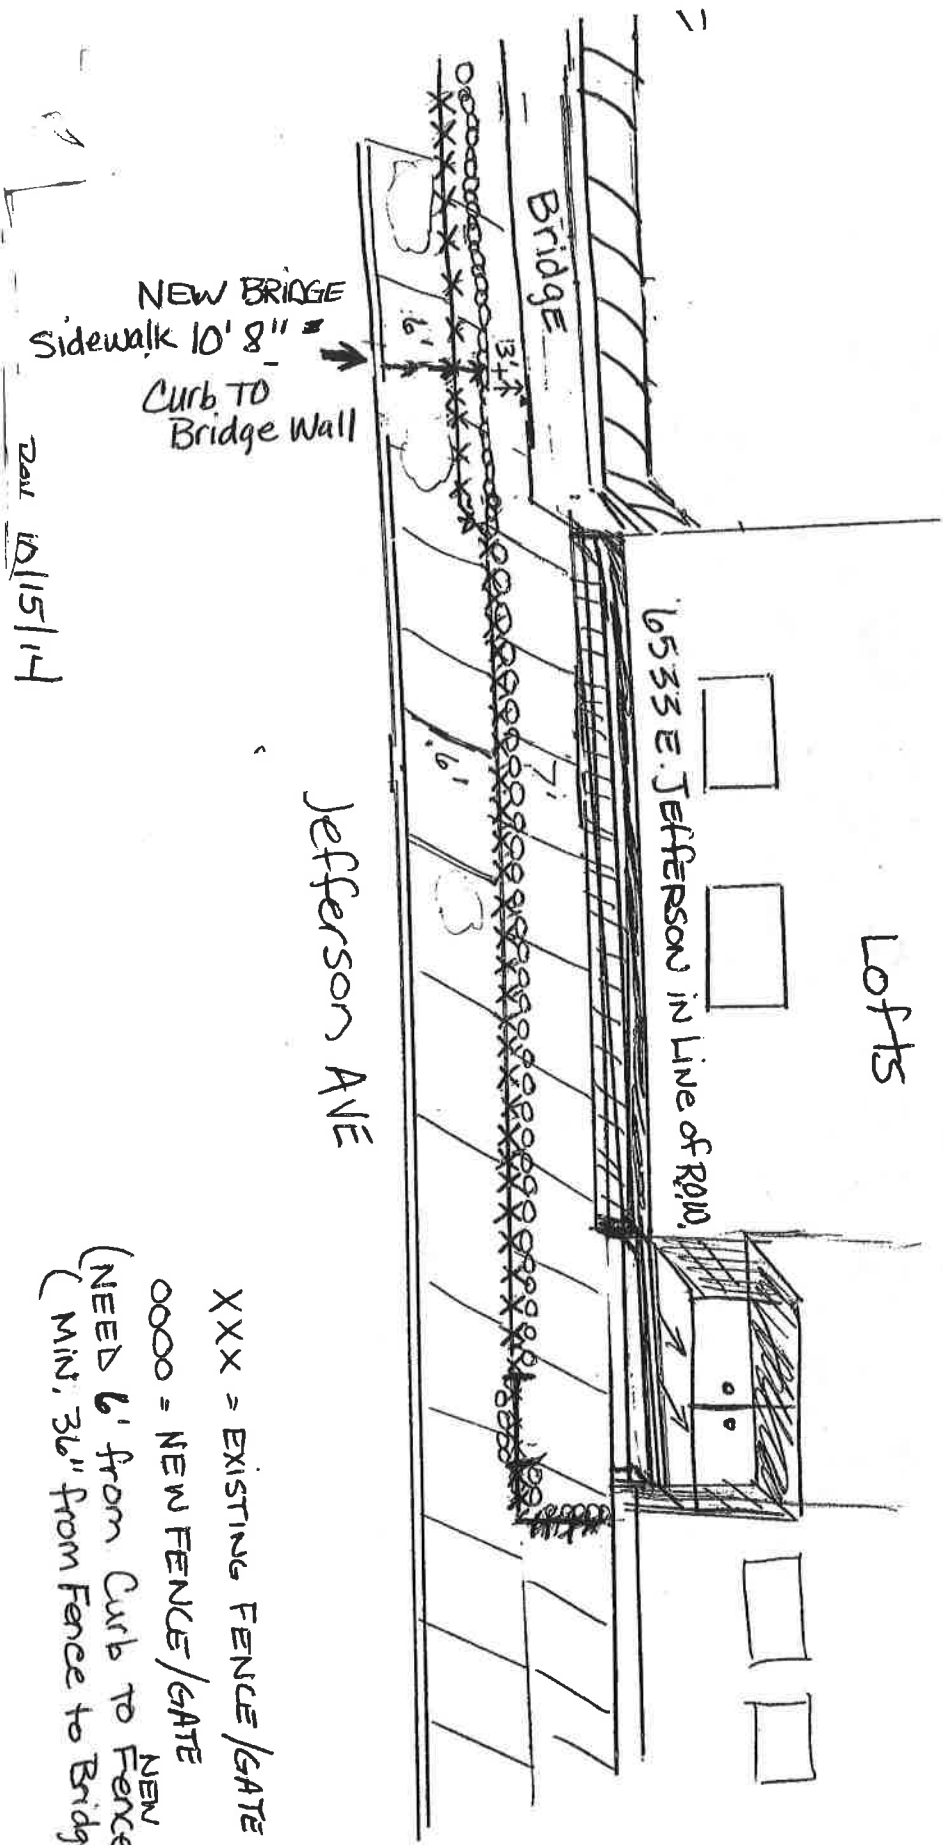

Jefferson AVE

Lofts



6533 E. JEFFERSON IN LINE OF ROAD.

Bridge

NEW BRIDGE  
Sidewalk 10' 8"  
Curb TO  
Bridge Wall

2011/15/14

XXX = EXISTING FENCE/GATE  
OOOO = NEW FENCE/GATE  
(NEED 6' from Curb to FENCE  
(MIN, 36" from Fence to Bridge)

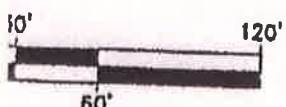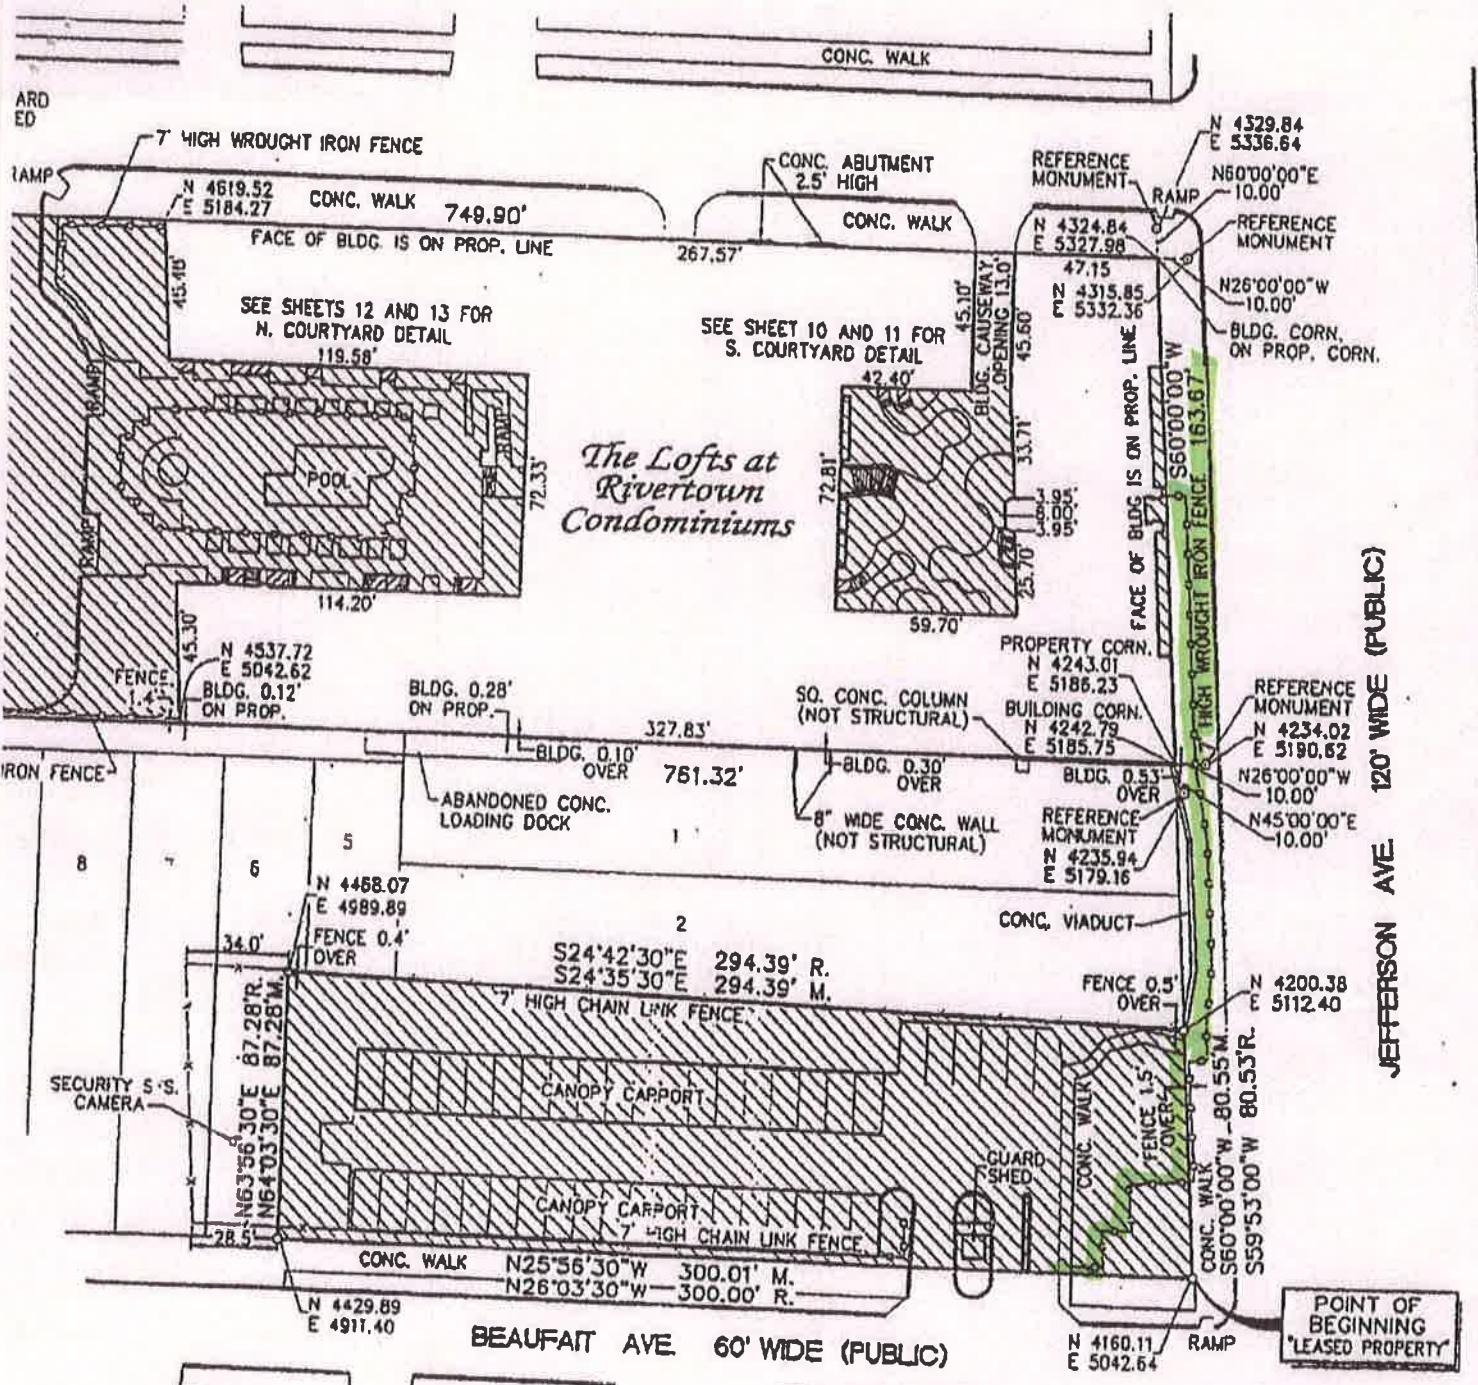

GRAPHIC SCALE  
1" = 30'

PLAN  
DRAINED 8/15/2002

# The Lofts at Rivertown Condominiums



DRAWN BY:  
**J. Ploch**

APPROVED BY:

DATE:  
**8/15/2002**

SCALE:  
**1" = 30'**

APP. JOB NO.  
**1-C264**

SHEET NO.  
**3**

POINT OF BEGINNING  
"LEASED PROPERTY"

**BENCHMARK**  
CITY OF DETROIT  
DISC IN HAND HOLE  
ELEVATION = 120.22  
CITY OF DETROIT DATUM  
ADD 479.76 TO ACPREV  
U.S.G.S. DATUM

**NOWAK & FRAUS**  
Consulting Engineers  
Land Surveyors  
Land Planners

1310 N. Stephenson Highway  
Royal Oak, MI 48067-1509  
Tel. (248) 399-0886  
Fax. (248) 399-0805

100

RECEIVED JAN 30 2015