



EIGHT MILE ROAD

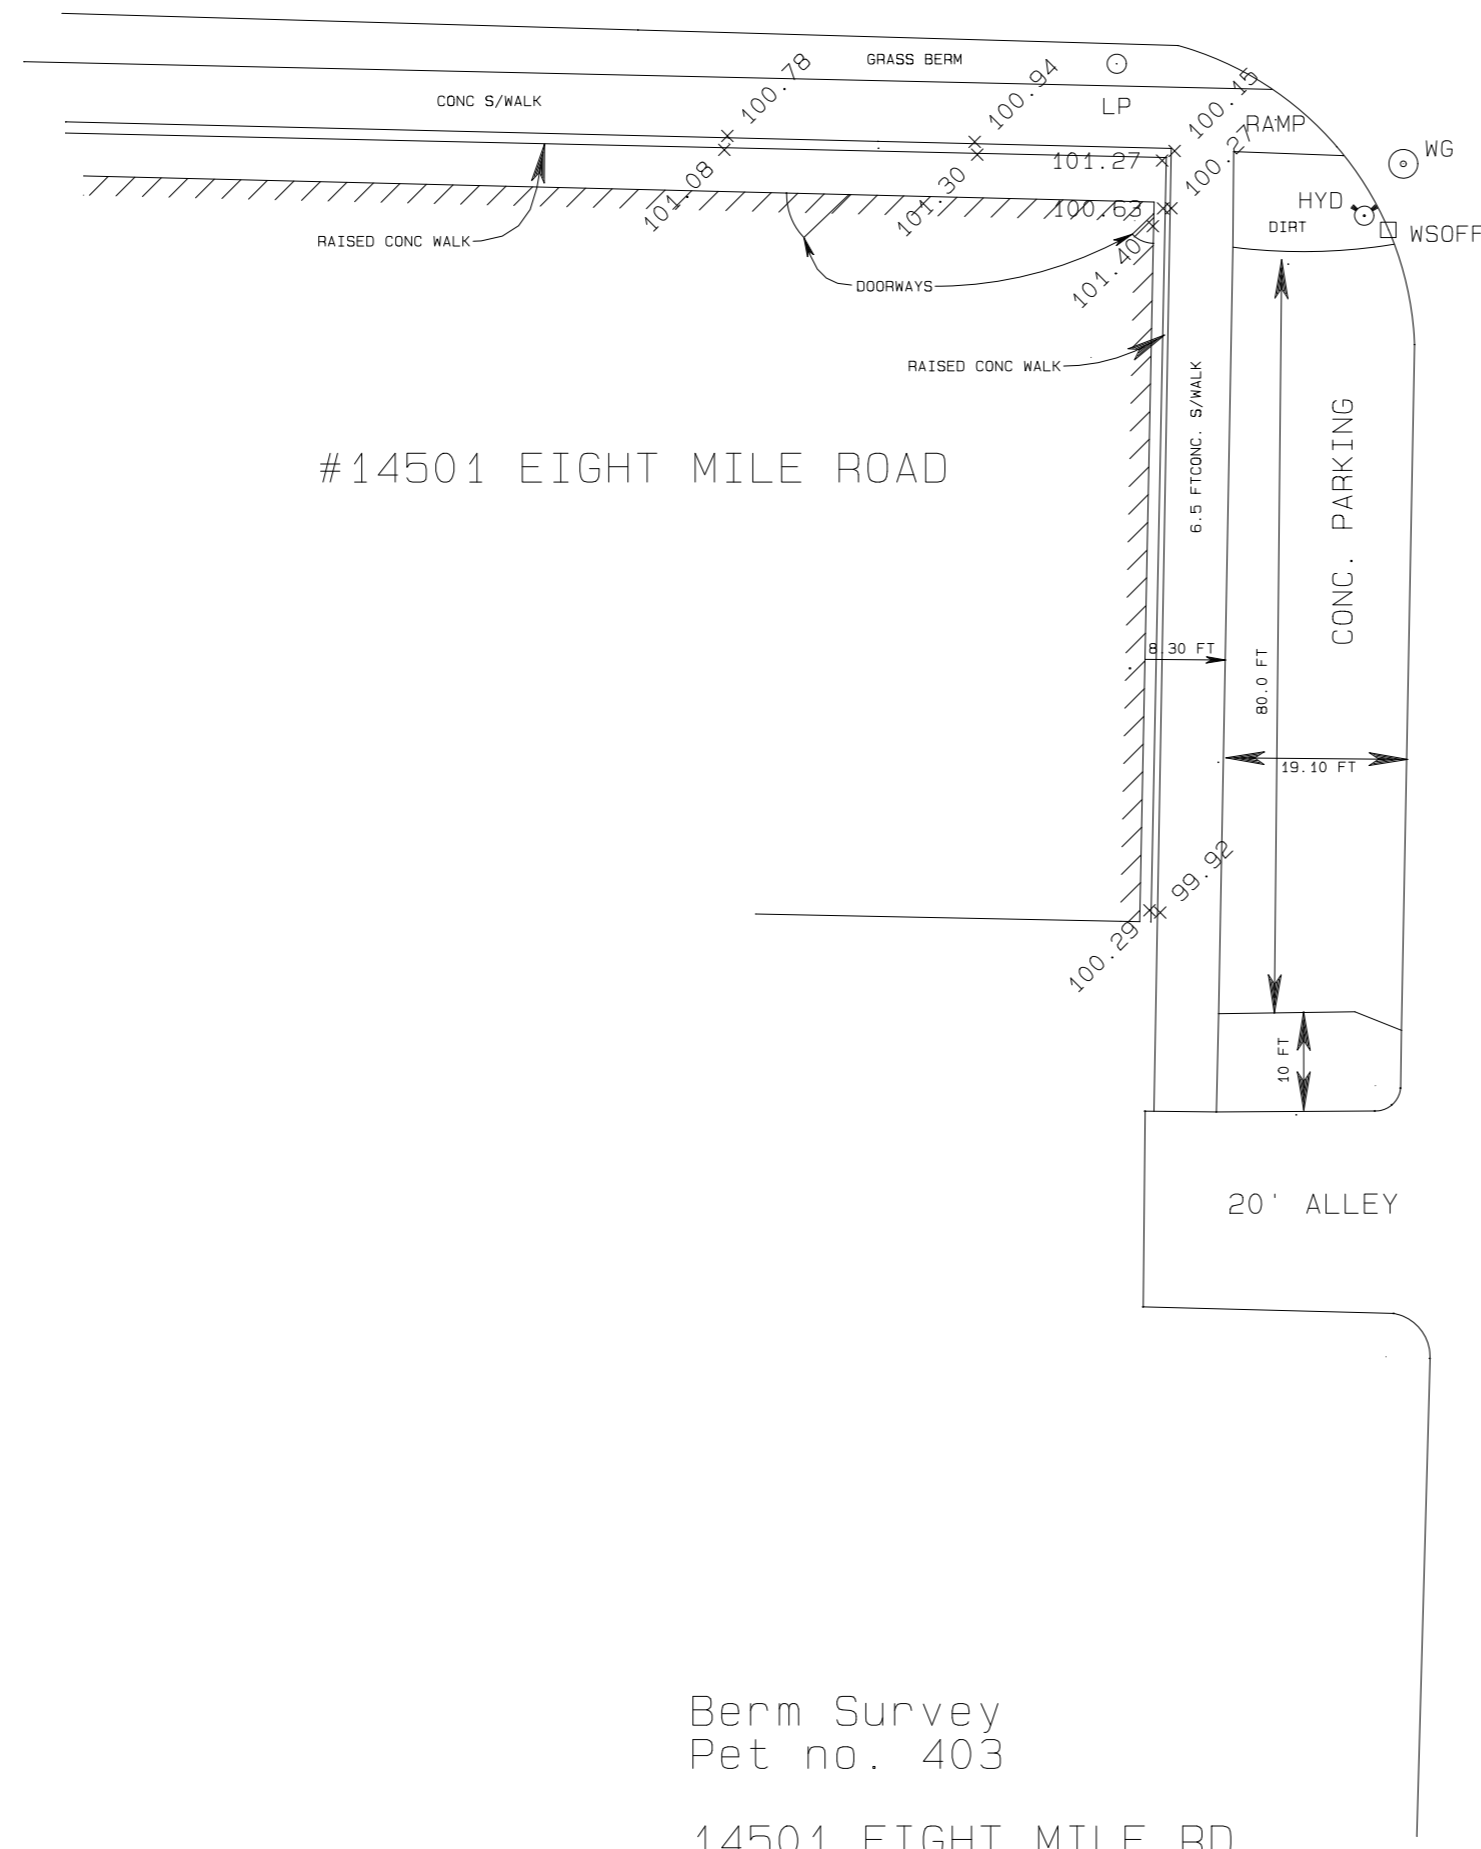

STRATHMOOR ST 75 FT R.O.W.

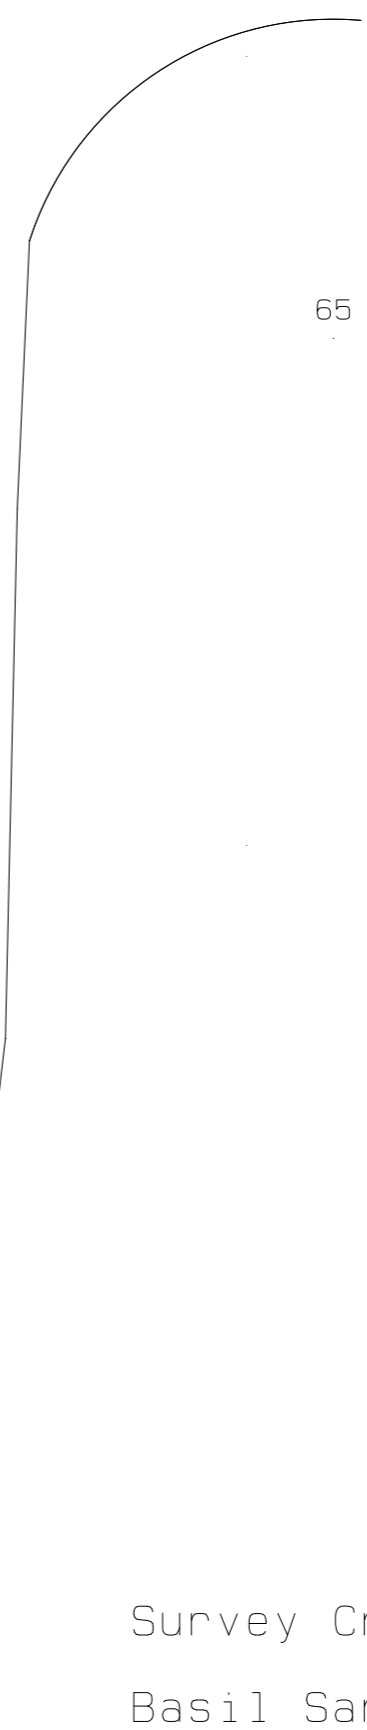

Berm Survey
Pet no. 403
14501 EIGHT MILE RD.

Survey Crew:
Basil Sarim
Phil Bartus

