

TO: City Engineering Division, DPW
2 Woodward Ave., Suite 642
Detroit, MI 48226-3462
Survey Bureau: 313-224-3970

Ref. No. 201510024
Petition No. 517

The proposed change in property (referred to above) would affect our services as follows:

- () Not Involved.
- () Involved; but asking you to hold action on this petition until further notice.
- () Involved; the nature of our services, and the estimated costs of removing and/or rerouting such services are:
- (X) Traffic Engineering Division does not object to the request for berm use (for parking only) into Strathmoor Ave. at 14500 W. Seven Mile Rd as shown on attached drawing no. x517 dated 10/26/2015 and revised on 2/2/2016 provided that the following conditions are met:
 1. This request is **approved only for parallel parking**, for up to five vehicles at a time keeping the required clearance from fire hydrant and Stop sign as indicated on attached drawing "Petition #0517" by Traffic Engineering Division, dated 2/2/2016, showing the layout of the berm parking. The berm use is allowed for employee parking only.
 2. Requestor shall be responsible, at his/her expense, to install/maintain continuous concrete stoppers (painted yellow) for separation of vehicular and pedestrian usage as shown on the attached drawing "Petition #0517" by Traffic Engineering Division, dated 2/3/2016, showing the layout of the berm parking. It shall be the petitioner's responsibility to maintain at all times, a minimum 6 ft wide clear sidewalk in front of 14500 W. Seven Mile Rd.
 3. Requestor shall be responsible for maintaining the berm surface and removal of snow from the berm area, at his/her expense.
 4. City reserves the right to revoke the approval of berm parking if it is determined to be in the best interest of the City of Detroit or in case of requestor's failure to comply with the terms and conditions stipulated in the approval of the berm parking.

Traffic Engineering Division - DPW
(Utility or City Department)

for Ashok Patel
By



Head Transportation Engineer
Title


February 4, 2016
Date

313 224-1610
Area code-Telephone number


MA/ma

PETITION NO. 517
 EXOTIC CARS
 14500 W. SEVEN MILE RD.
 DETROIT, MICHIGAN 48235
 C/O TONI KADA
 PHONE NO. 313 345-1000

"REVISED"

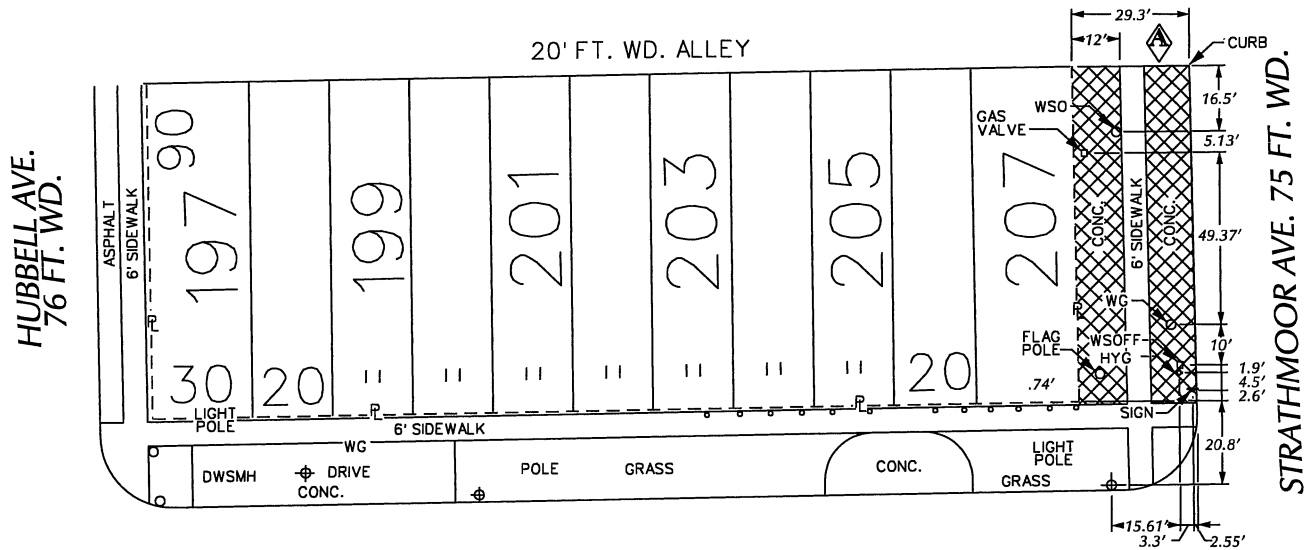


W. SEVEN MILE RD. 96 FT. WD.

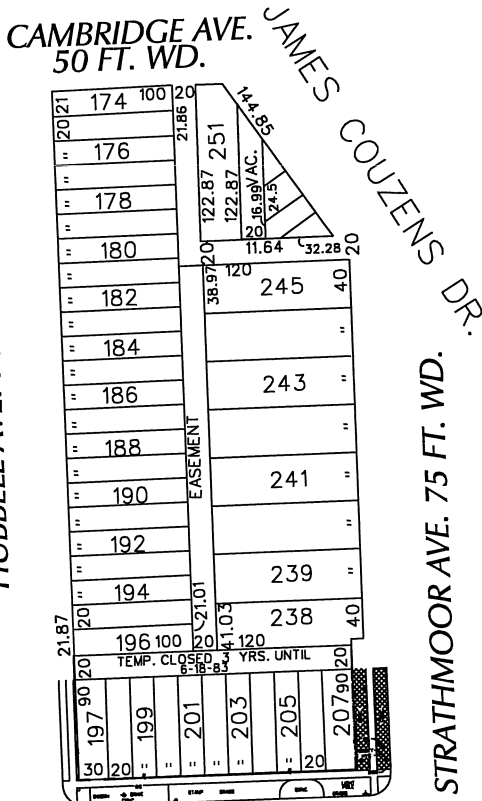

W. SEVEN MILE RD. 96 FT. WD.
 (FOR OFFICE USE ONLY)

CARTO 87 E

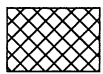


- REQUESTED BERM USE
 (For Parking Only)


B					
A	REVISED: REMOVING BERM PARKING REQUEST ON W. SEVEN MILE RD. AND THE WEST SIDE OF STRATHMOOR AVE.	WLW	KSM	KSM	2/2/16
DESCRIPTION		DRWN	CHKD	APPD	DATE
REVISIONS					
DRAWN BY	WLW	CHECKED			
DATE	10-26-15	APPROVED			

**REQUEST BERM USE
 (For Parking Only)
 INTO STRATHMOOR AVE.
 AT 14500 W. SEVEN MILE RD.**

CITY OF DETROIT CITY ENGINEERING DEPARTMENT SURVEY BUREAU	
JOB NO.	01-01
DRWG. NO.	X 517

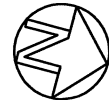

W. SEVEN MILE

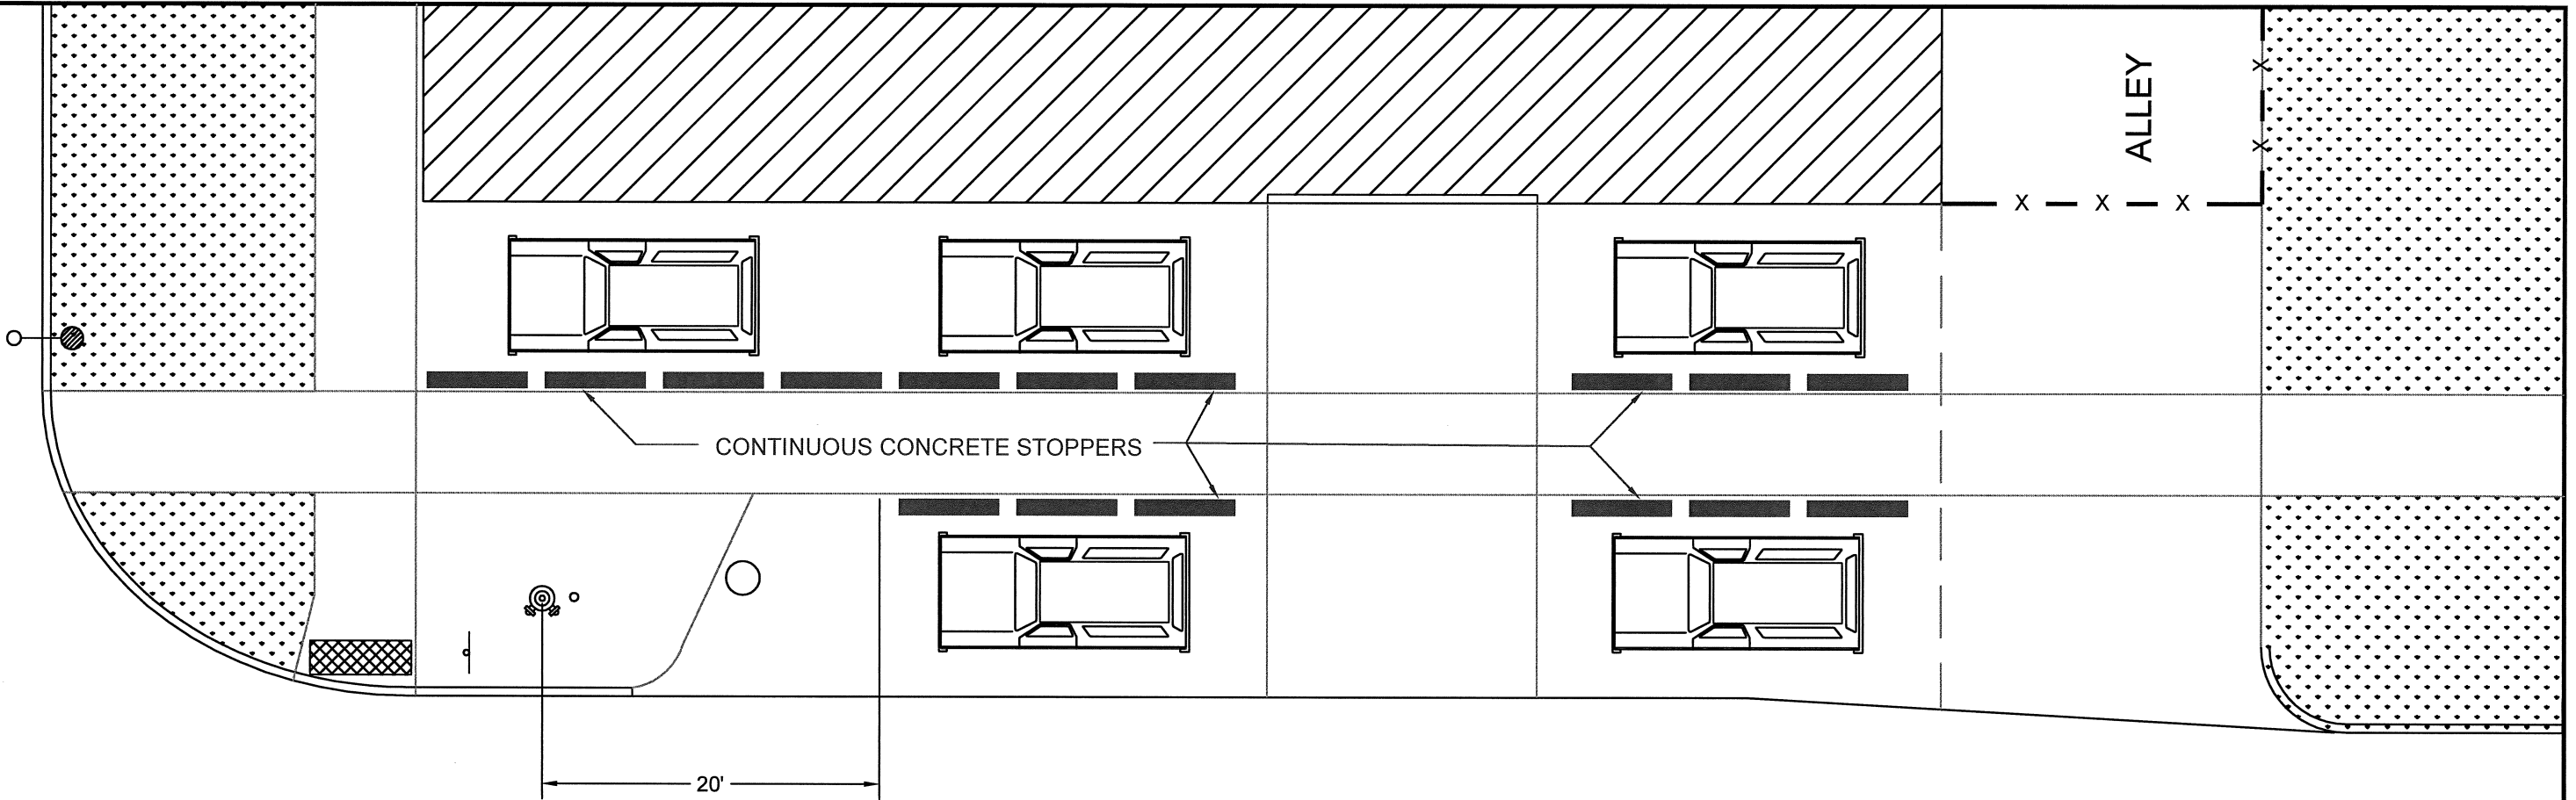

Traffic Engineering Division does not object to the request for berm use (for parking only) into Strathmoor Ave. at 14500 W. Seven Mile Rd as shown on attached drawing no. x517 dated 10/26/2015 and revised on 2/2/2016 provided that the following conditions are met:

1. This request is approved only for parallel parking, for up to five vehicles at a time keeping the required clearance from fire hydrant and Stop sign as indicated on attached drawing "Petition #0517" by Traffic Engineering Division, dated 2/2/2016, showing the layout of the berm parking. The berm use is allowed for employee parking only.
2. Requestor shall be responsible, at his/her expense, to install/maintain continuous concrete stoppers (painted yellow) for separation of vehicular and pedestrian usage as shown on the attached drawing "Petition #0517" by Traffic Engineering Division, dated 2/3/2016, showing the layout of the berm parking. It shall be the petitioner's responsibility to maintain at all times, a minimum 6 ft wide clear sidewalk in front of 14500 W. Seven Mile Rd.
3. Requestor shall be responsible for maintaining the berm surface and removal of snow from the berm area, at his/her expense.
4. City reserves the right to revoke the approval of berm parking if it is determined to be in the best interest of the City of Detroit or in case of requestor's failure to comply with the terms and conditions stipulated in the approval of the berm parking.

STRATHMOOR

CITY OF DETROIT
DEPARTMENT OF PUBLIC WORKS
TRAFFIC ENGINEERING DIVISION

W. SEVEN MILE
& STRATHMOOR

DRAWN : J. LAPPIN
SCALE : 1" = 10'
DATE : 02 - 03 - 2016

PETITION #0517

I:\Projects\2015\02\03\0517\0517.dwg, 2/4/2016 11:30:10 AM, JORILLAP, 1:12U