

PETITION NO. 532
 SINDBAD'S LAND COMPANY, LLC
 100 ST. CLAIR ST.
 DETROIT, MICHIGAN 48214
 C/O MARC B. BLANCKE
 PHONE NO. 313 822-7817


JEFFERSON AVE. E. 120 FT. WD.



ST. CLAIR AVE. 60 FT. WD.

HARDING AVE. 60 FT. WD.

FREUD AVE. 60 FT. WD.

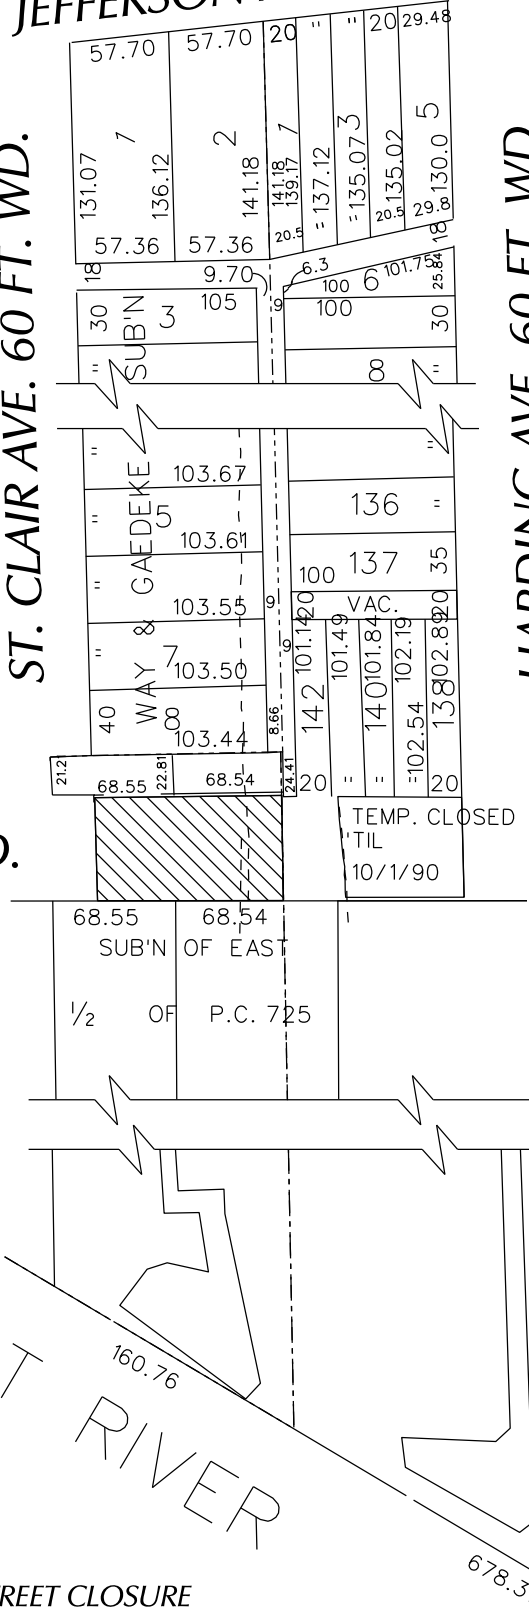

- RENEWAL OF TEMPORARY STREET CLOSURE

(FOR OFFICE USE ONLY)

CARTO 54 B & E

B					
A					
DESCRIPTION	DRWN	CHKD	APPD	DATE	
REVISIONS					
DRAWN BY	WLW	CHECKED			
DATE	02-12-15	APPROVED			

RENEWAL OF TEMPORARY STREET CLOSURE
 ON A PORTION OF FREUD AVE 60 FT. WD.
 IN THE BLOCK BOUND BY
 ST. CLAIR, JEFFERSON AVE. E., HARDING AVE.
 AND DETROIT RIVER

CITY OF DETROIT
 CITY ENGINEERING DEPARTMENT
 SURVEY BUREAU
 JOB NO. 01-01
 DRWG. NO. X 532