


PETITION NO. 580
 MARIO'S AUTO SALES INC.
 12444 E. EIGHT MILE RD.
 DETROIT, MICHIGAN 48225
 C/O LAITH PUTA
 PHONE NO. 313 839-0000




E. EIGHT MILE RD. 204 FT. WD.

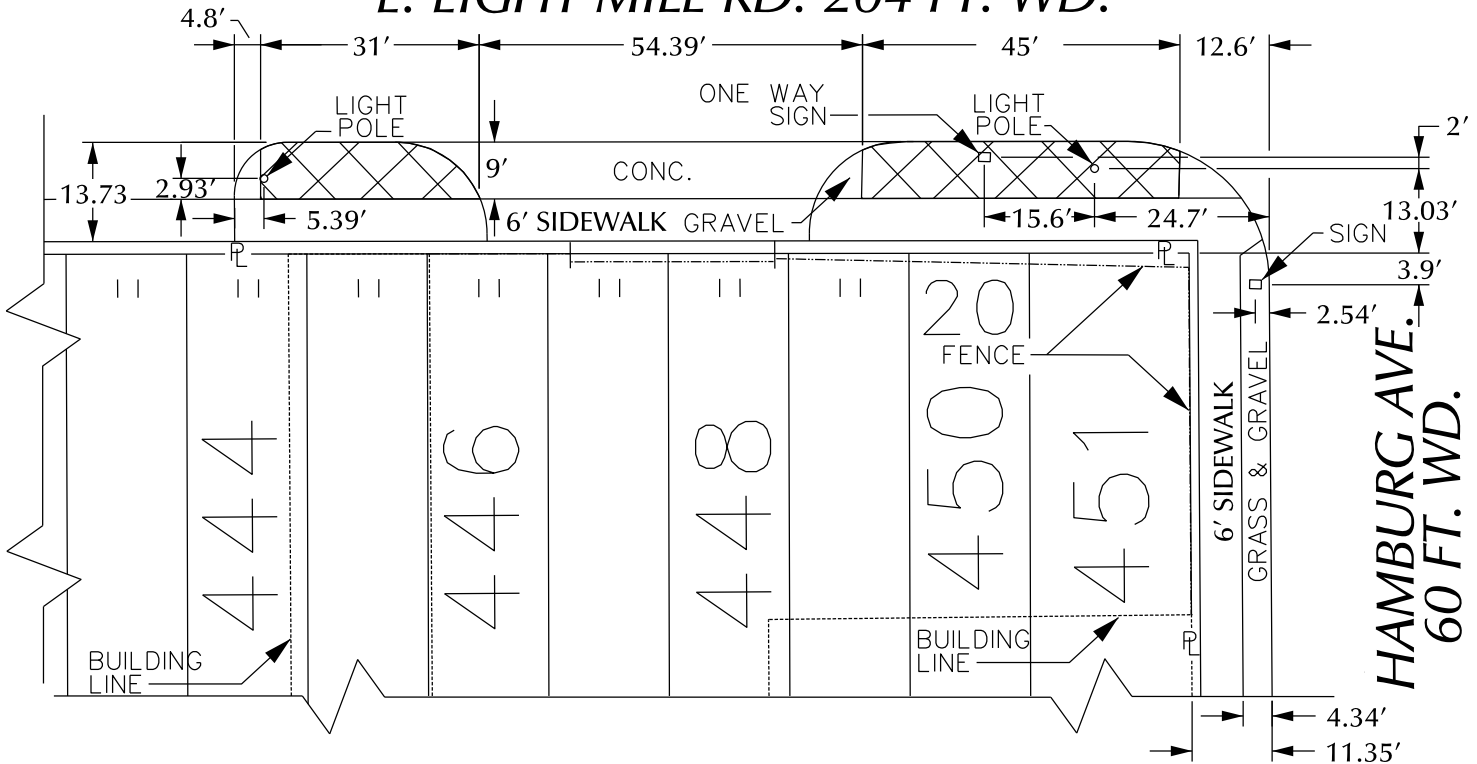

STRASBURG AVE. 100 FT. WD.

E. EIGHT MILE RD. 204 FT. WD.

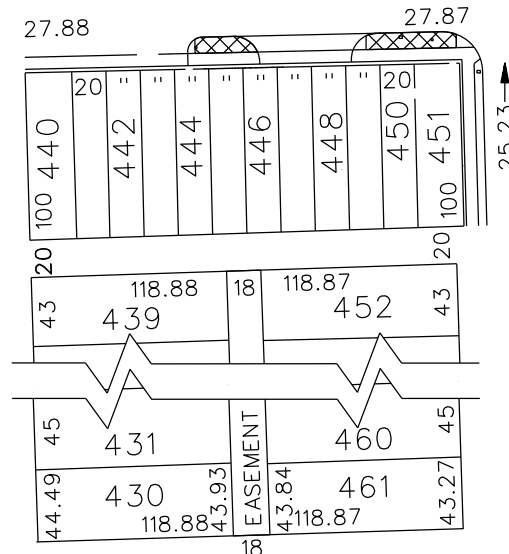


HAMBURG AVE. 60 FT. WD.

COLLINGHAM DR. 50 FT. WD.

(FOR OFFICE USE ONLY)

CARTO 93 A

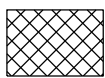

- REQUESTED BERM USE
 (For Parking Only)

**REQUEST BERM USE
 (For Parking Only)
 INTO E. EIGHT MILE RD.
 AT 12444 E. EIGHT MILE RD.**

CITY OF DETROIT CITY ENGINEERING DEPARTMENT SURVEY BUREAU	
JOB NO.	01-01
DRWG. NO.	X 580

B					
A					
DESCRIPTION	DRWN	CHKD	APPD	DATE	
REVISIONS					
DRAWN BY	WLW	CHECKED			
DATE	05-18-15	APPROVED			