

TO: City Engineering Division, DPW
900 Cadillac Tower Building
65 Cadillac Square
Detroit, Michigan 48226-2873
Survey Bureau: 313-224-3970
Fax: 313-224-3471

Ref. No. 201506024
Petition No. 580

The proposed change in property (referred to above) would affect our services as follows:

- () Not Involved.
- () Involved; but asking you to hold action on this petition until further notice.
- () Involved; the nature of our services, and the estimated costs of removing and/or rerouting such services are:
- (X) Involved; **have objection** to the request for berm use (for parking only) into E. Eight Mile Rd. at 12444 E. Eight Mile Rd. as shown on drawing no. x580 dated 05/18/2015 due to the following City ordinance:

Sec. 49-6-17. - Use of streets, sidewalks, other public property prohibited.

No licensed used car dealer shall make use of any street, sidewalk or other part of a public highway or any other property not designated in his license for the storing or displaying of motor vehicles.

(Code 1964, § 55-3-13)

Traffic Engineering Division - DPW
(Utility or City Department)

for
By Ashok Patel




Head Transportation Engineer
Title

August 7, 2015
Date


224-1610
Telephone number

PETITION NO. 580
 MARIO'S AUTO SALES INC.
 12444 E. EIGHT MILE RD.
 DETROIT, MICHIGAN 48225
 C/O LAITH PUTA
 PHONE NO. 313 839-0000

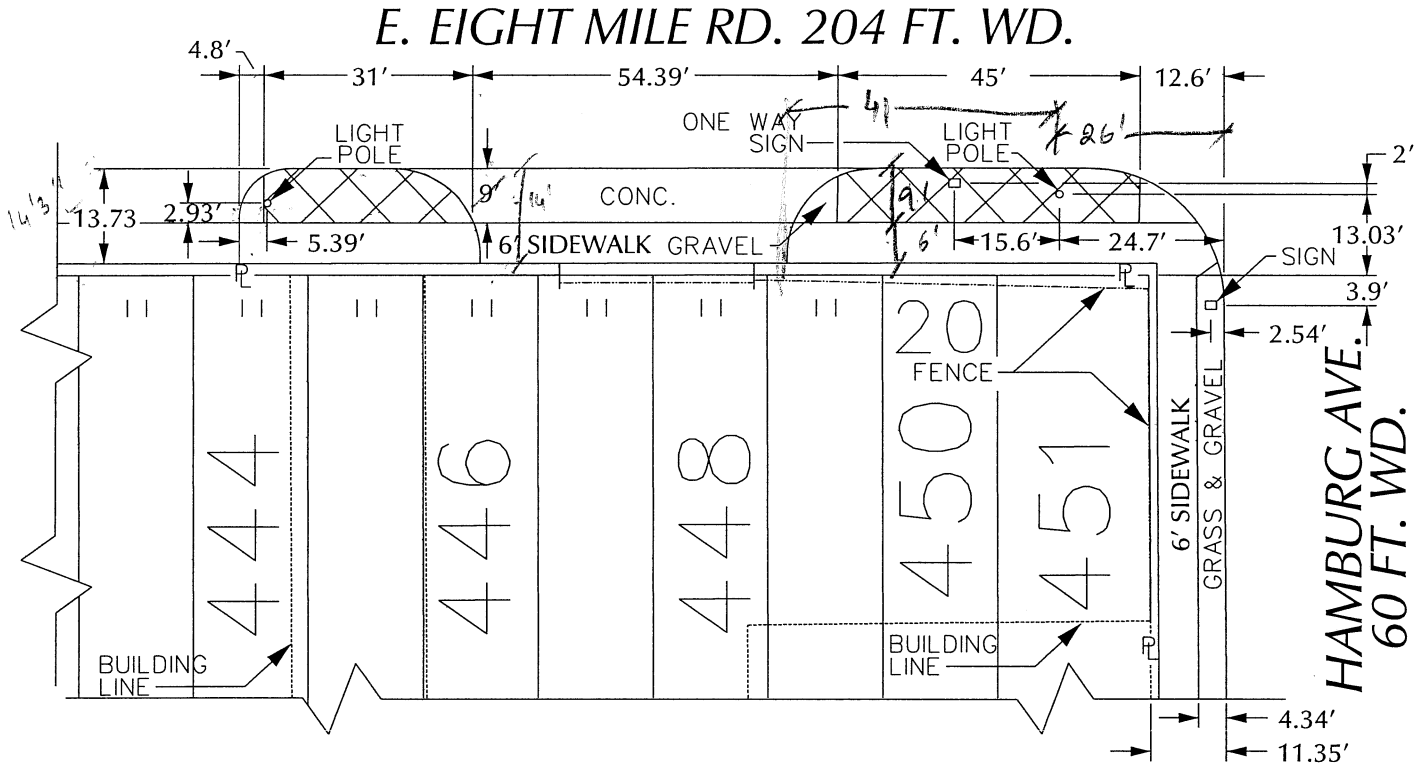


STRASBURG AVE. 100 FT. WD.

E. EIGHT MILE RD. 204 FT. WD.

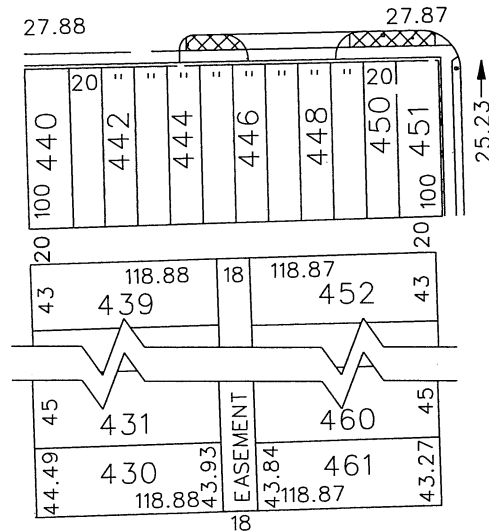

HAMBURG AVE. 60 FT. WD.

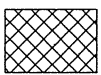

- REQUESTED BERM USE
 (For Parking Only)

COLLINGHAM DR. 50 FT. WD.

(FOR OFFICE USE ONLY)

CARTO 93 A

B					
A					
DESCRIPTION	DRWN	CHKD	APPD	DATE	
REVISIONS					
DRAWN BY	WLW	CHECKED			
DATE	05-18-15	APPROVED			

**REQUEST BERM USE
 (For Parking Only)
 INTO E. EIGHT MILE RD.
 AT 12444 E. EIGHT MILE RD.**

CITY OF DETROIT	
CITY ENGINEERING DEPARTMENT	
SURVEY BUREAU	
JOB NO.	01-01
DRWG. NO.	X 580