

FAX TRANSMITTAL

Office of the City Clerk

Coleman A Young Municipal Center
Two Woodward Avenue, Suite 200
Detroit, Michigan 48226
Telephone: (313) 224-2070 Fax: (313) 224-2075

Tuesday, March 24, 2015

No. of Pages 4

FROM: *Mr. Andre Gilbert II, Junior Assistant City Council Committee Clerk*

SUBJECT: ***Petition #617, Temple Plaza, Inc., request for outdoor café permit at 210 Bagley, Detroit MI. from May 1, 2015 through November 30, 2015.***

FAX TO THE FOLLOWING DEPARTMENT(S):

Ms. Trisha Stein, Interim Director	Planning and Development Department	(313) 224-1629
Mr. Richard Doherty, City Engineer	DPW - City Engineering Division	(313) 224-1464

Attachment

City of Detroit
OFFICE OF THE CITY CLERK

Janice M. Winfrey
City Clerk

Robin R. Underwood, CMC
Deputy City Clerk

DEPARTMENTAL REFERENCE COMMUNICATION

Tuesday, March 24, 2015

To: The Department or Commission Listed Below

From: Janice M. Winfrey, Detroit City Clerk

The following petition is herewith referred to you for report and recommendation to the City Council.

In accordance with that body's directive, kindly return the same with your report in duplicate within four (4) weeks.

PLANNING AND DEVELOPMENT DEPARTMENT DPW - CITY ENGINEERING DIVISION

617 *Temple Plaza, Inc., request for outdoor café permit at 210 Bagley, Detroit MI. from May 1, 2015 through November 30, 2015.*

Temple Plaza, Inc.

454 E. Lafayette

Detroit, Michigan 48226

March 23, 2015

City Council

Two Woodward

City County Building

Detroit, Michigan 48226

Dear City Council;

I would like to request a permit for our outdoor cafe' for Temple Plaza, Inc. located at 210 Bagley, Detroit Michigan. This permit will be used from May 1, 2015 thru November 31, 2015.

Thank you for your kind consideration.

Sincerely,



Dennis Kefallinos

Owner


Temple Plaza, Inc.

1600 Clay Street, Ste 100

Detroit, Michigan 48211

(313) 872-4000

CITY CLERK 24 MAR 2015 9:42:00

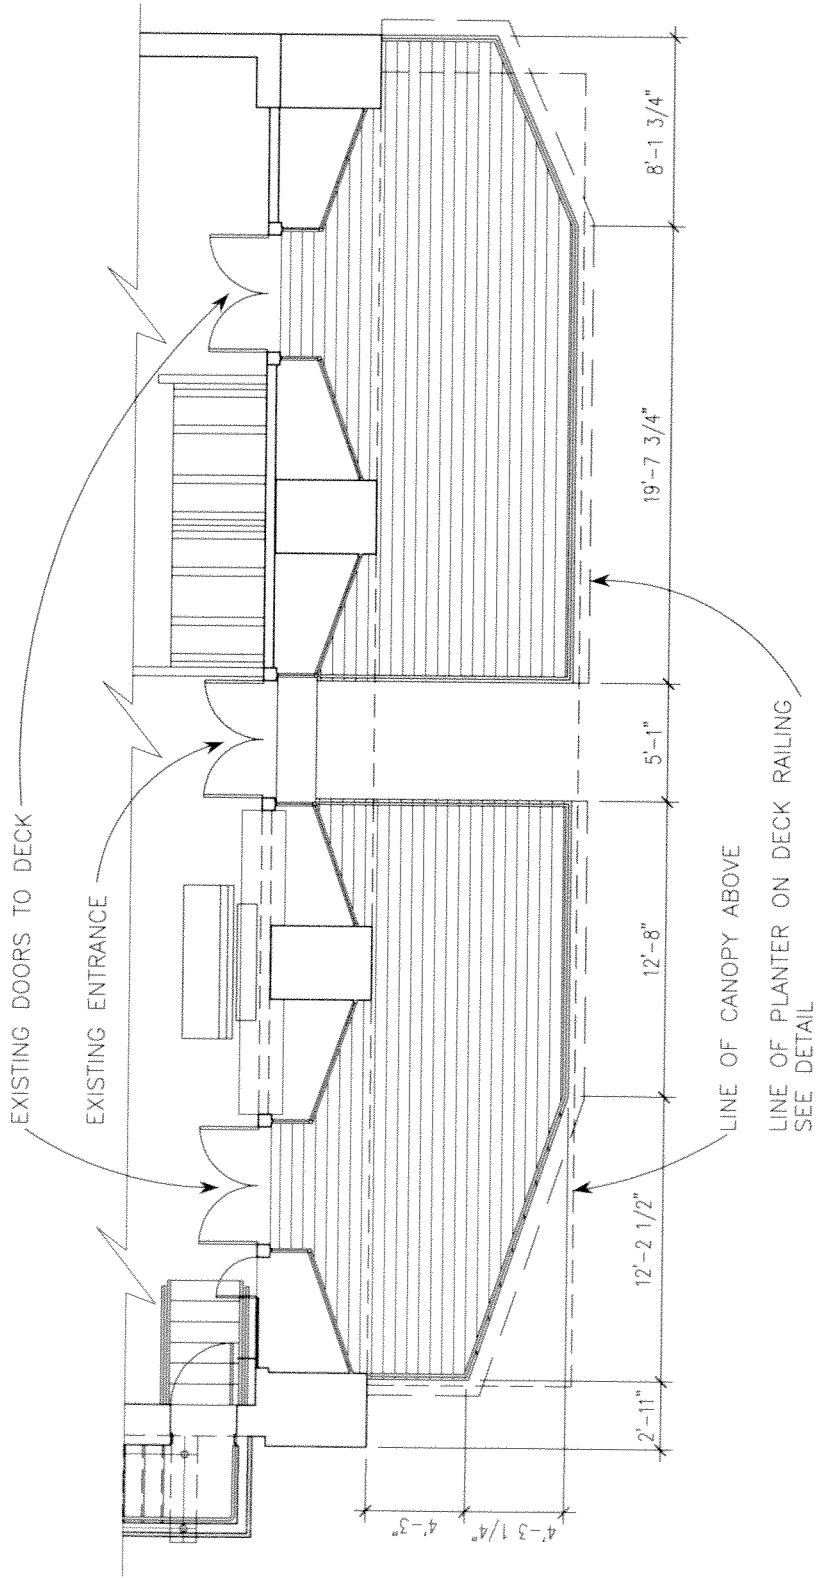


DECK PLAN
 SCALE: 1/8" = 1'-0"
 NORTH

