


Sent to:
 Walter Williams
 WilliamsWL@detroitMI.gov
 6-15-15

G.A.R. BUILDING Garbage Bin / Planter Cass Ave.

ADAMS AVE
 (60 FT. WD.)

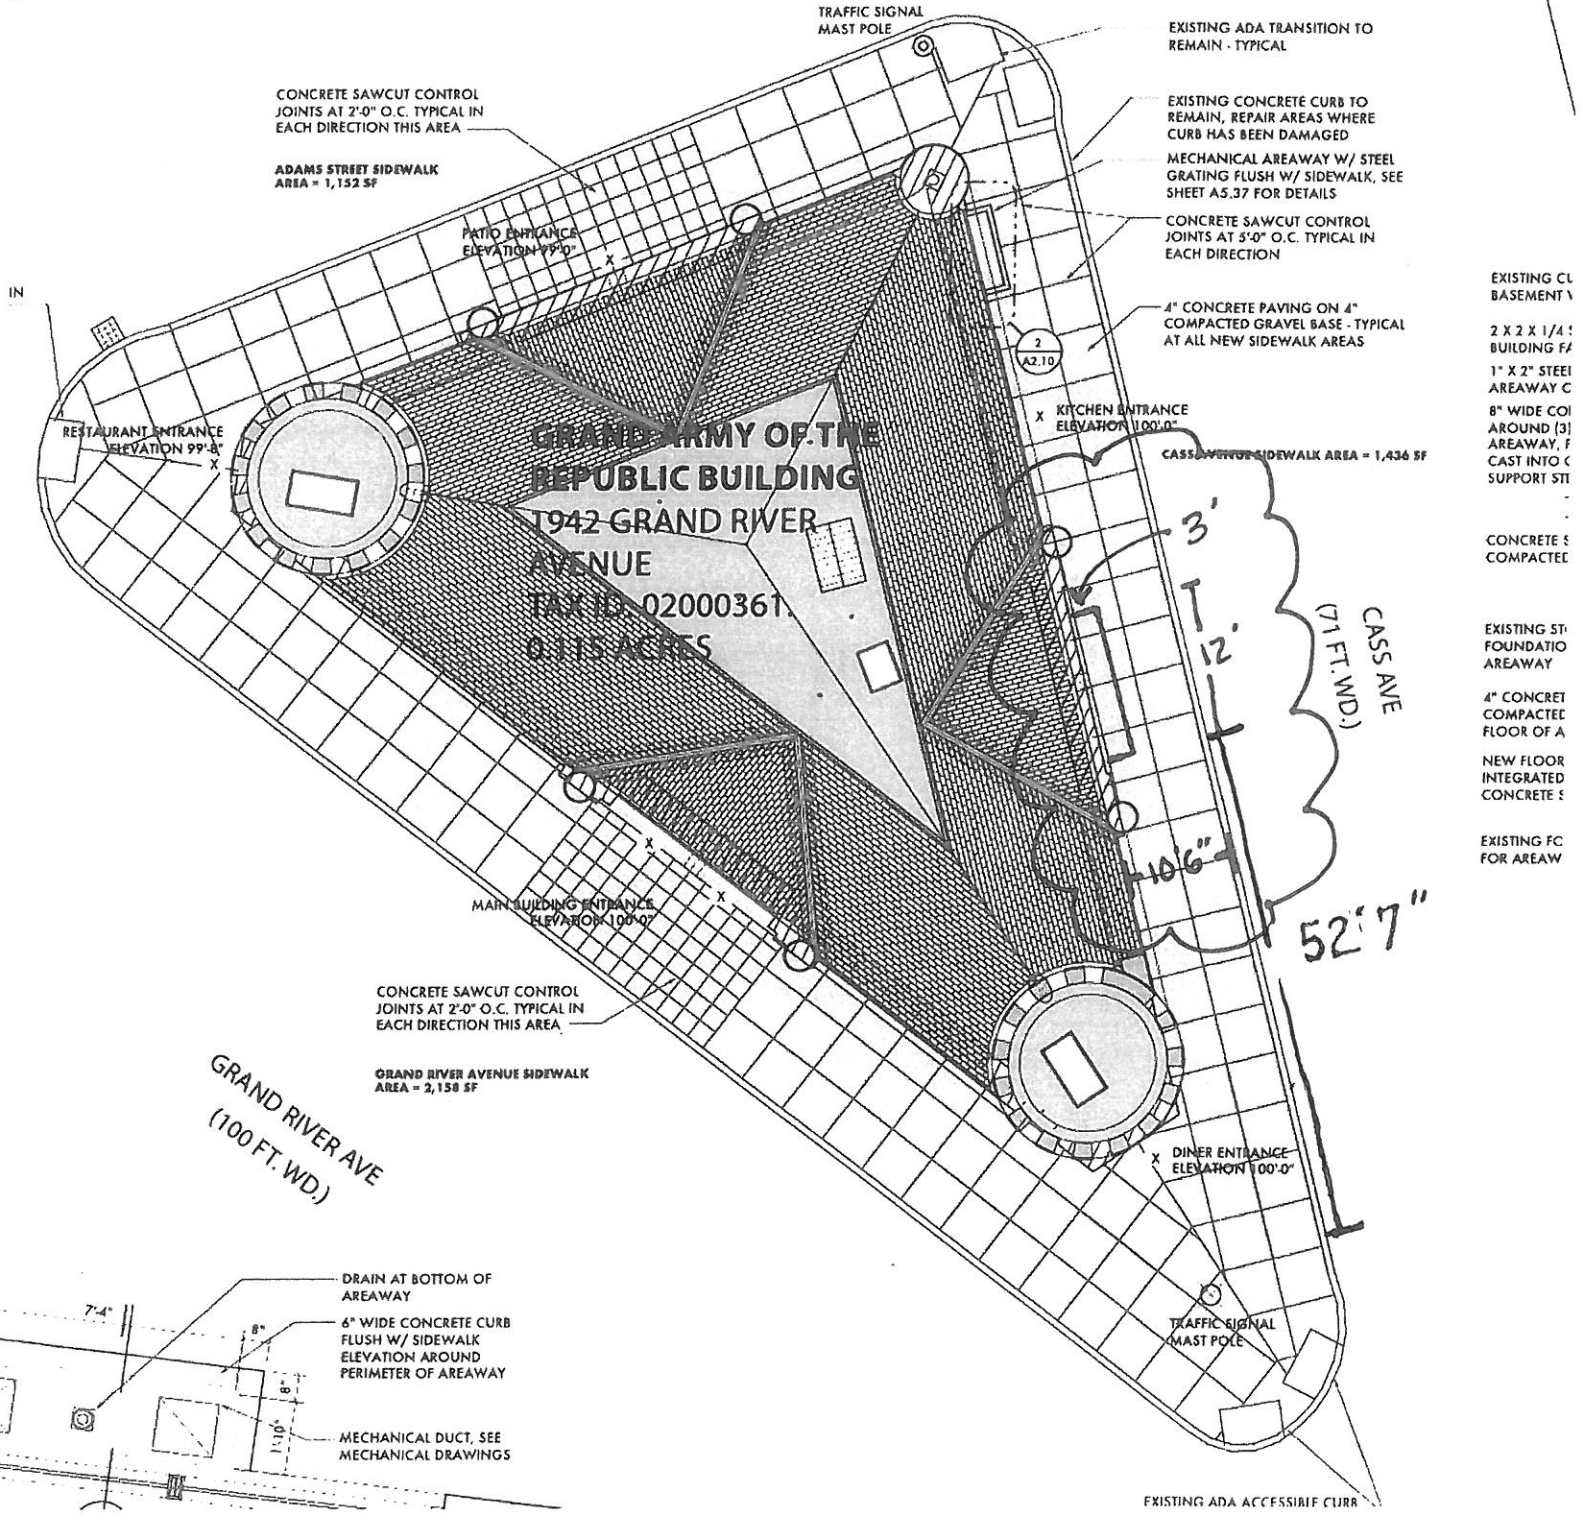

EXISTING CL BASEMENT V
 2 X 2 X 1/4" BUILDING FA
 1" X 2" STEEL AREAWAY C
 8" WIDE COI AROUND (3) AREAWAY, F CAST INTO C SUPPORT STI
 CONCRETE S COMPACTED
 EXISTING ST FOUNDATIO AREAWAY
 4" CONCRET COMPACTED FLOOR OF A NEW FLOOR INTEGRATED CONCRETE S
 EXISTING FC FOR AREAW

GRAND RIVER AVE
 (100 FT. WD.)

EXISTING ADA ACCESSIBLE CURB