

City of Detroit  
City Engineering Division, Department of Public Works  
Survey Bureau

5th Notice 1/11/16

4th Notice 12/7/15

3rd Notice 11/12/15

2nd Notice 10/14/15

NOTICE OF PROPOSED CHANGE IN PROPERTY

Date: 09/09/2015

Petition: x777

- AT&T Telecommunication
- Comcast Television (CATV)
- Detroit Edison (DTE)
- Fire Department
- Michcon (DTE)
- Planning & Development Department
- Public Lighting Authority
- Public Lighting Department
- Police Department
- Recreation Department
- Solid Waste Division, DPW
- Street Design Bureau, DPW
- Street Maintenance Division, DPW
- Traffic Engineering Division, DPW
- Water and Sewerage Department
- \_\_\_\_\_
- Berm Use
- Conversion to Easement
- Dedication
- Encroachment
- Temporary Closing
- Vacation

A petition drawing is attached. Property shown on the attached print is proposed to be changed as indicated. Kindly report (using the back of this sheet) the nature of your services, if any affected by the proposed change and the estimated costs of removing and rerouting such services (if necessary).

Please return one copy to City Engineering Division, DPW within two weeks of the submittal date. Retain one copy and print for you file.

Ron Brundidge, Director, Department of Public Works

By: Richard Doherty, CED DPW  
City Engineer

TO: City Engineering Division, DPW  
2 Woodward Ave., Suite 642  
Detroit, Michigan 48226-3462  
Survey Bureau: 313-224-3970

Petition: x777

The proposed change in property (referred to on the other side of this sheet) would affect our services as follows:

- Not Involved
- Involved; but asking you to hold action on this petition until further notice.
- Involved; but no objections to the property change.
- Involved; but no objections to the property change...provided as easement of the full width of the public right-of-way (street, alley or other public place) is reserved.
- Involved; the nature of our services and the estimated costs of removing and/or rerouting such services are:

PLA  
(Utility or City Department)

Umakant Patel, P.E.  
By

Sr. Project Manager  
Title

1/14/2016  
Date


313-324-8290  
Area code – Telephone number

PETITION NO. 777  
 THAIR ZAITOUNA  
 C/O KIT KAT MARKET  
 8330 HARPER AVE.  
 DETROIT, MICHIGAN 48213  
 C/O JACOB ZAITOUNA  
 PHONE NO. 248 884-5299




HARPER AVE. 86 FT. WD.

SEMINOLE AVE. 60 FT. WD.

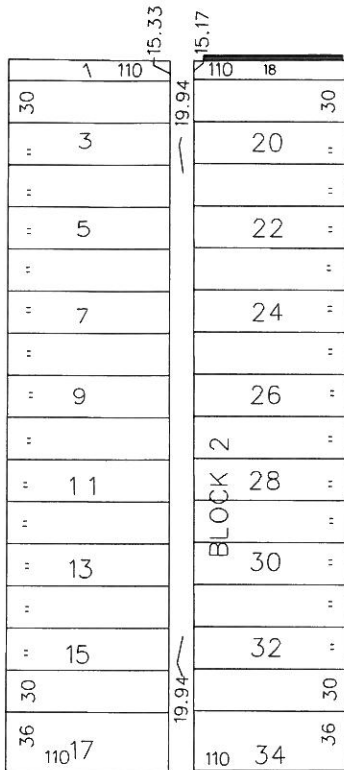

IROQUOIS AVE. 60 FT. WD.

HARPER AVE. 86 FT. WD.

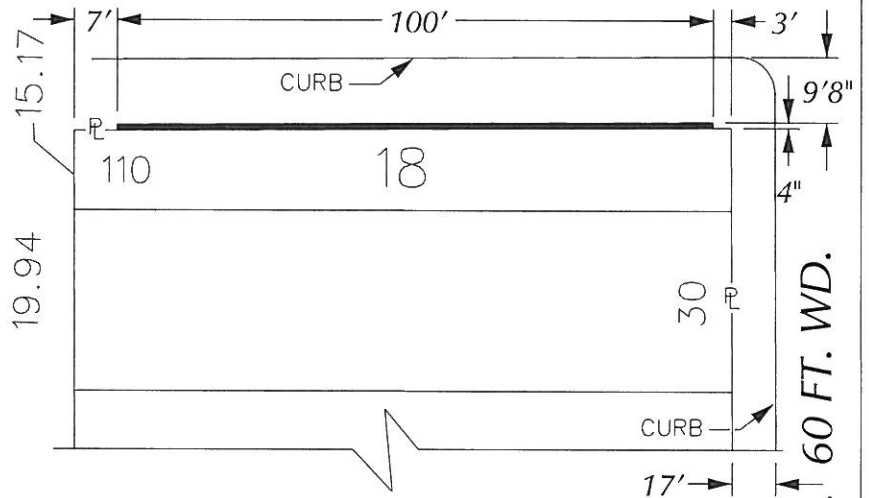

IROQUOIS AVE. 60 FT. WD.

EDSEL FORD EXWY.



- REQUEST ENCROACHMENT  
 (With Masonry Building Facade)


(FOR OFFICE USE ONLY)

CARTO 49 F

B					
A					
DESCRIPTION	DRWN	CHKD	APPD	DATE	
REVISIONS					
DRAWN BY	WLW	CHECKED			
DATE	09-09-15	APPROVED			

REQUEST ENCROACHMENT  
 INTO HARPER  
 AT 8330 HARPER AVE.  
 (With Masonry Building Facade)

CITY OF DETROIT CITY ENGINEERING DEPARTMENT SURVEY BUREAU	
JOB NO.	01-01
DRWG. NO.	X 777

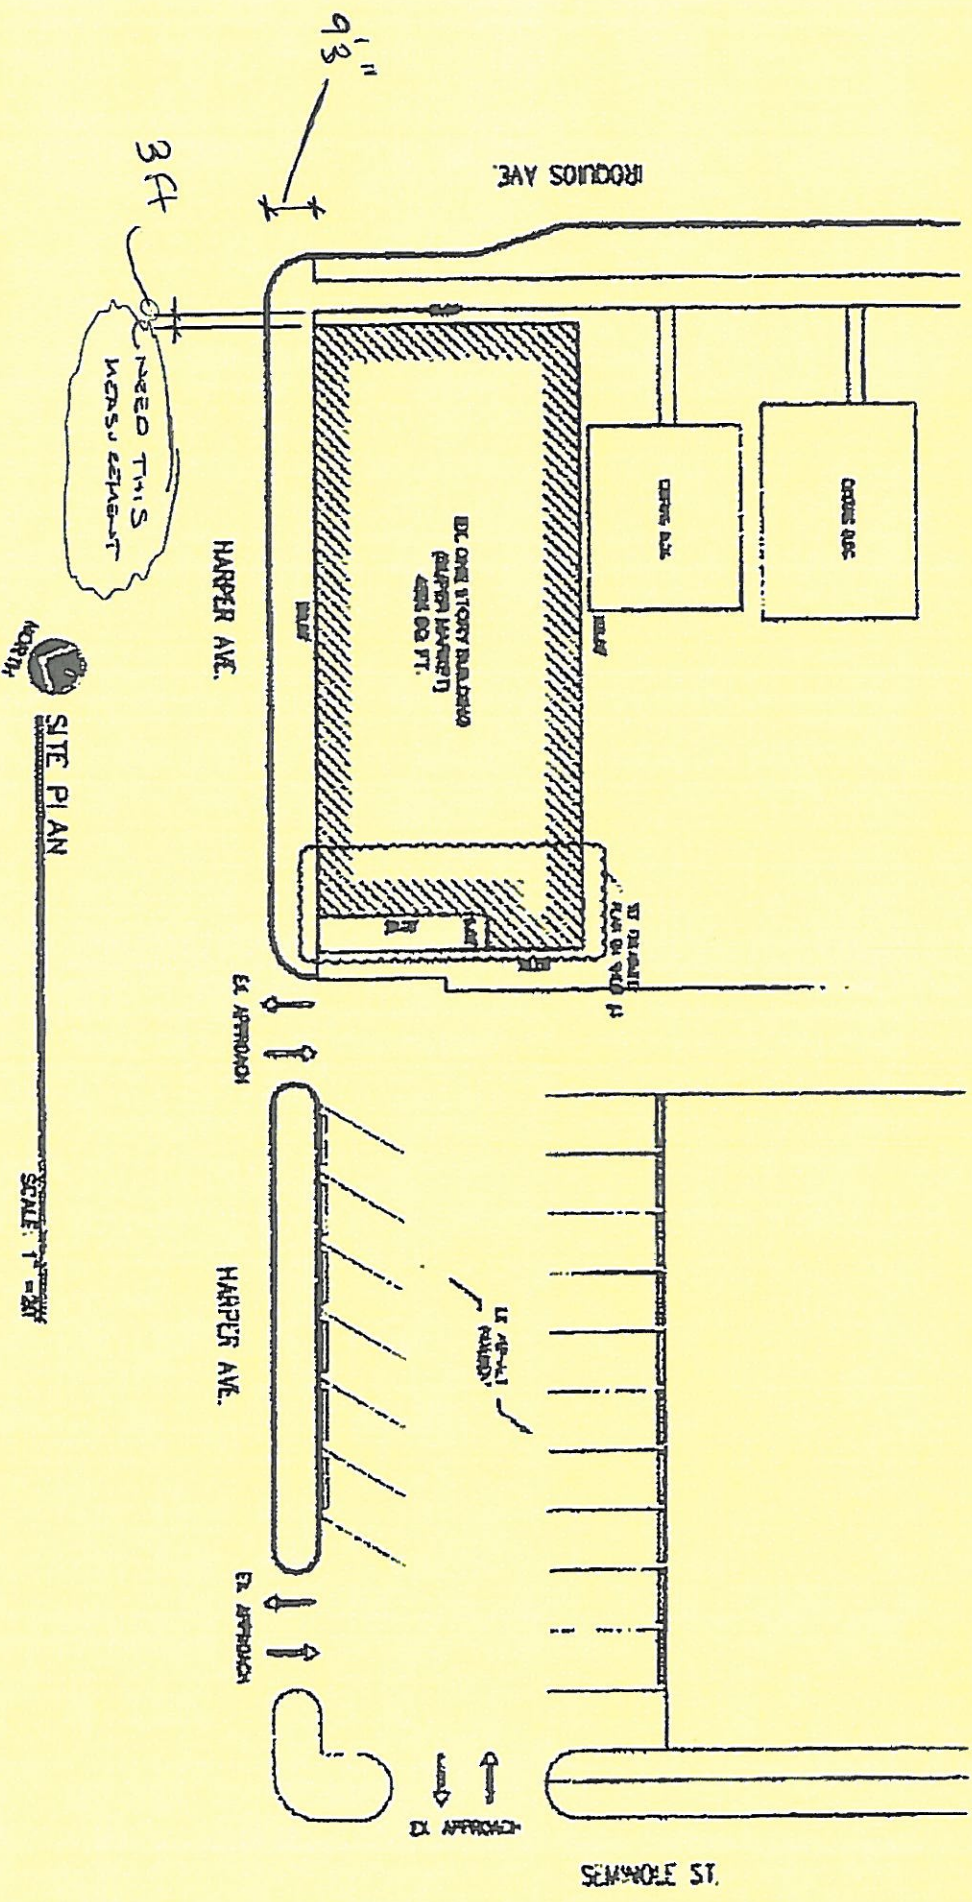

SITE PLAN

SCALE: 1" = 20'

NEED THIS WORKSHEET

3 FT

9'3"

REQUIOS AVE.

HARPER AVE.

CLOSET BATH

CLOSET BATH

DL ONE STORY BUILDING  
(GARAGE LAYOUT)  
4200 SQ. FT.

EX. DRIVEWAY  
FROM EX. DRIVE


EX. APPROACH

HARPER AVE.

EX. APPROACH  
(PARKING)

EX. APPROACH

EX. APPROACH

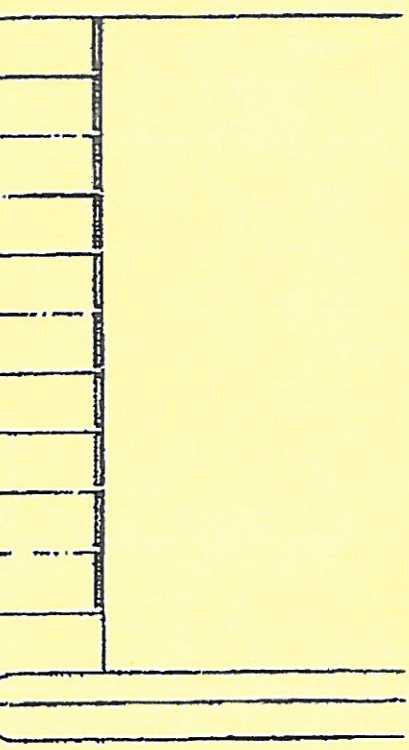

SEMBOLE ST.