


3.5" H METAL RAILING AND PLANTERS
 3.5" H METAL EXIT GATE

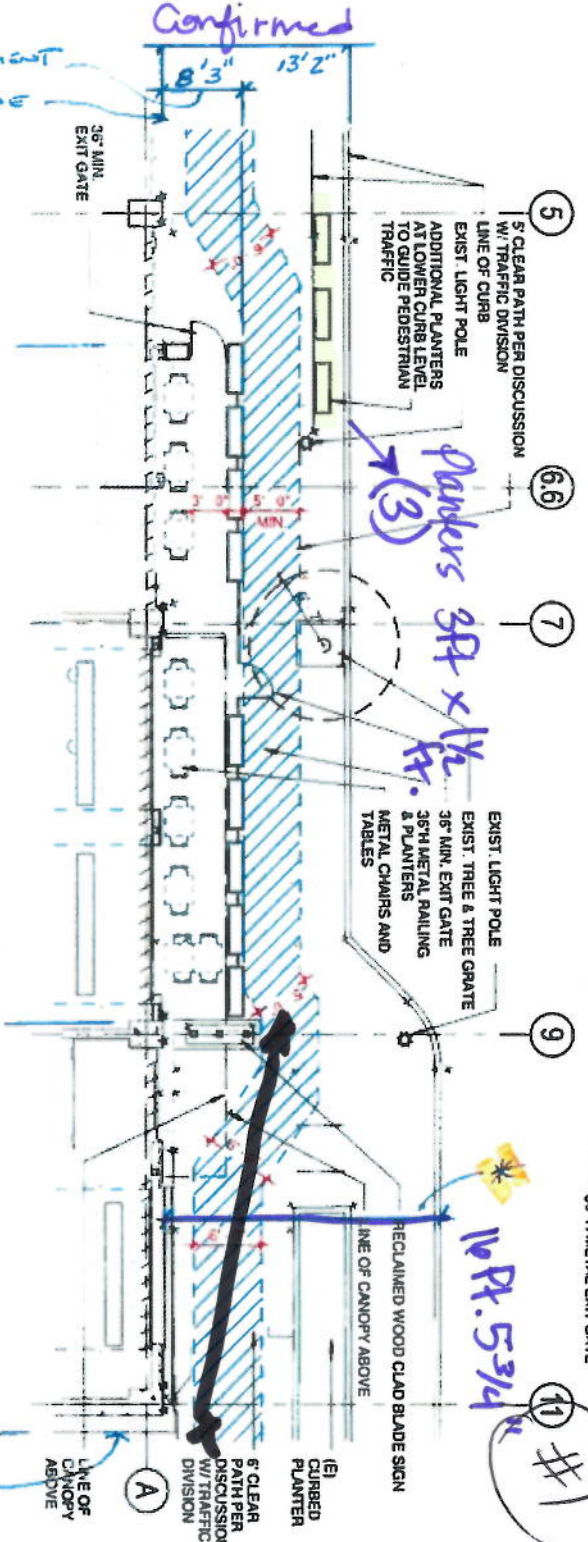

5
 5' CLEAR PATH PER DISCUSSION
 W/ TRAFFIC DIVISION
 LINE OF CURB
 EXIST LIGHT POLE
 ADDITIONAL PLANTERS
 AT LOWER CURB LEVEL
 TO GUIDE PEDESTRIAN
 TRAFFIC

6.6
 3' 5' 5' 5' 0' 3'
 MIN

7

9
 EXIST LIGHT POLE
 EXIST. TREE & TREE GRATE
 3.5" H METAL RAILING
 & PLANTERS
 METAL CHAIRS AND
 TABLES


9

11
 RECLAIMED WOOD CLAD BLADE SIGN
 LINE OF CANOPY ABOVE

A
 6' CLEAR
 PATH PER
 DISCUSSION
 W/ TRAFFIC
 DIVISION
 LINE OF
 CANOPY
 ABOVE

Planters 3ft x 1/2 ft.
(3)

10 ft. 5 3/4"
#1

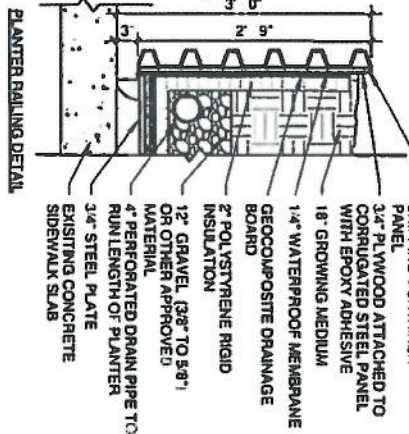

ARCHITECTURE
 URBAN DESIGN
 INTERIOR DESIGN

PUNCH BOWL SOCIAL | DETROIT
 1331 BROADWAY - DETROIT, MI 48226
 OCTOBER 2014 - DETROIT, MI 48226

CONFIRMED
 59' 7 7/8"
 ENCROACHMENT

CONFIRMED
 48 ft. min
 #2

3.5" H METAL RAILING AND PLANTERS
 3.5" H METAL EXIT GATE

3.5" H METAL RAILING AND PLANTERS

3.5" H METAL RAILING AND PLANTERS

ENCROACHMENT