



PETITION NO. 1270
 GIFFELS WEBSTER
 28 W. ADAMS, SUITE 1200
 DETROIT, MICHIGAN 48226
 C/O DEIRDRE CLEIN
 PHONE NO. 313 962-4442

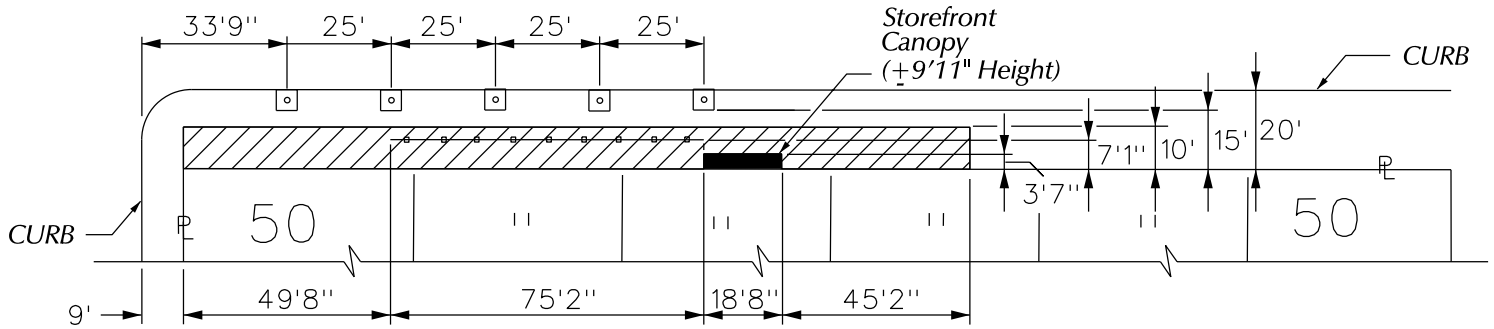

W. LAFAYETTE AVE. 80 FT. WD.

THIRD AVE. 60 FT. WD.

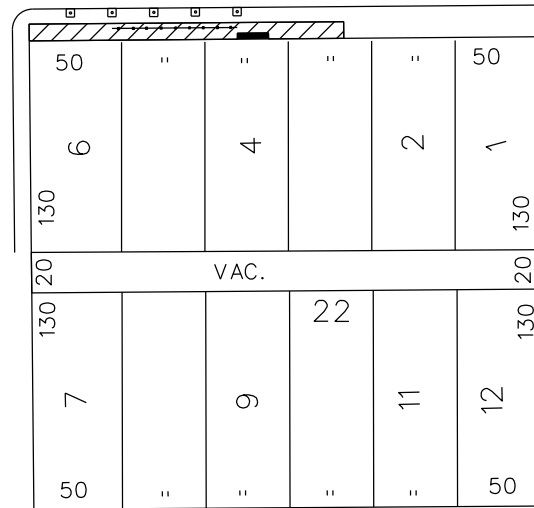

SECOND AVE. 60 FT. WD.

FORT ST. 100 FT. WD.

- REQUEST ENCROACHMENT (With Storefront Canopy)
- REQUEST ENCROACHMENT (With Railing)
- REQUEST ENCROACHMENT (With Cafe Seating)



(FOR OFFICE USE ONLY)

CARTO 28 E

B					
A					
DESCRIPTION	DRWN	CHKD	APPD	DATE	
REVISIONS					
DRAWN BY	WLW	CHECKED			
DATE	09-22-16	APPROVED			

REQUEST ENCROACHMENT
 INTO W. LAFAYETTE
 AT 615 W. LAFAYETTE
 (With Storefront Canopy,
 Railing and Cafe Seating)

CITY OF DETROIT
 CITY ENGINEERING DEPARTMENT
 SURVEY BUREAU
 JOB NO. 01-01
 DRWG. NO. X 1270