


TO: City Engineering Division, DPW  
2 Woodward Ave., Suite 642  
Detroit, MI 48226-3462  
Survey Bureau: 313-224-3970

Ref. No. 201701030  
Petition No. 1318

The proposed change in property (referred to above) would affect our services as follows:

- ( ) Not Involved.
- ( ) Involved; but asking you to hold action on this petition until further notice.
- ( ) Involved; the nature of our services, and the estimated costs of removing and/or rerouting such services are:
- (X) Involved; have no objection to the requested encroachment into Park, Bagley Ave. and Washington Blvd. at 313 Park : Park Ave. (with awnings, retail displays), Washington Blvd and Bagley Ave. (with planters, café seating, awnings, retail displays, stairs, and landscaping) as shown on drawing no. x1318 dated 11/18/16 provided that the following conditions are met:
  - (1) A minimum clear sidewalk width of 6 ft shall be provided adjacent to the proposed outdoor seating area for use by pedestrians at all times.
  - (2) The petitioner shall be responsible to seek approval from impacted stakeholders for the outdoor café seating.
  - (3) The petitioner is required to provide details of the layout of awnings, outdoor café seating, retail displays and planters for review and approval by Traffic Engineering Division prior to installation.

Traffic Engineering Division - DPW  
(Utility or City Department)

for Ashok Patel   
By


City Traffic Engineer  
Title

January 26, 2017  
Date

313 224-1610  
Area code-Telephone number

MA/ma

PETITION NO. 1318  
 GIFFELS WEBSTER  
 28 W. ADAMS, SUITE 1200  
 DETROIT, MICHIGAN 48226  
 C/O DEIRDRE CLEIN  
 PHONE NO. 313 962-4442

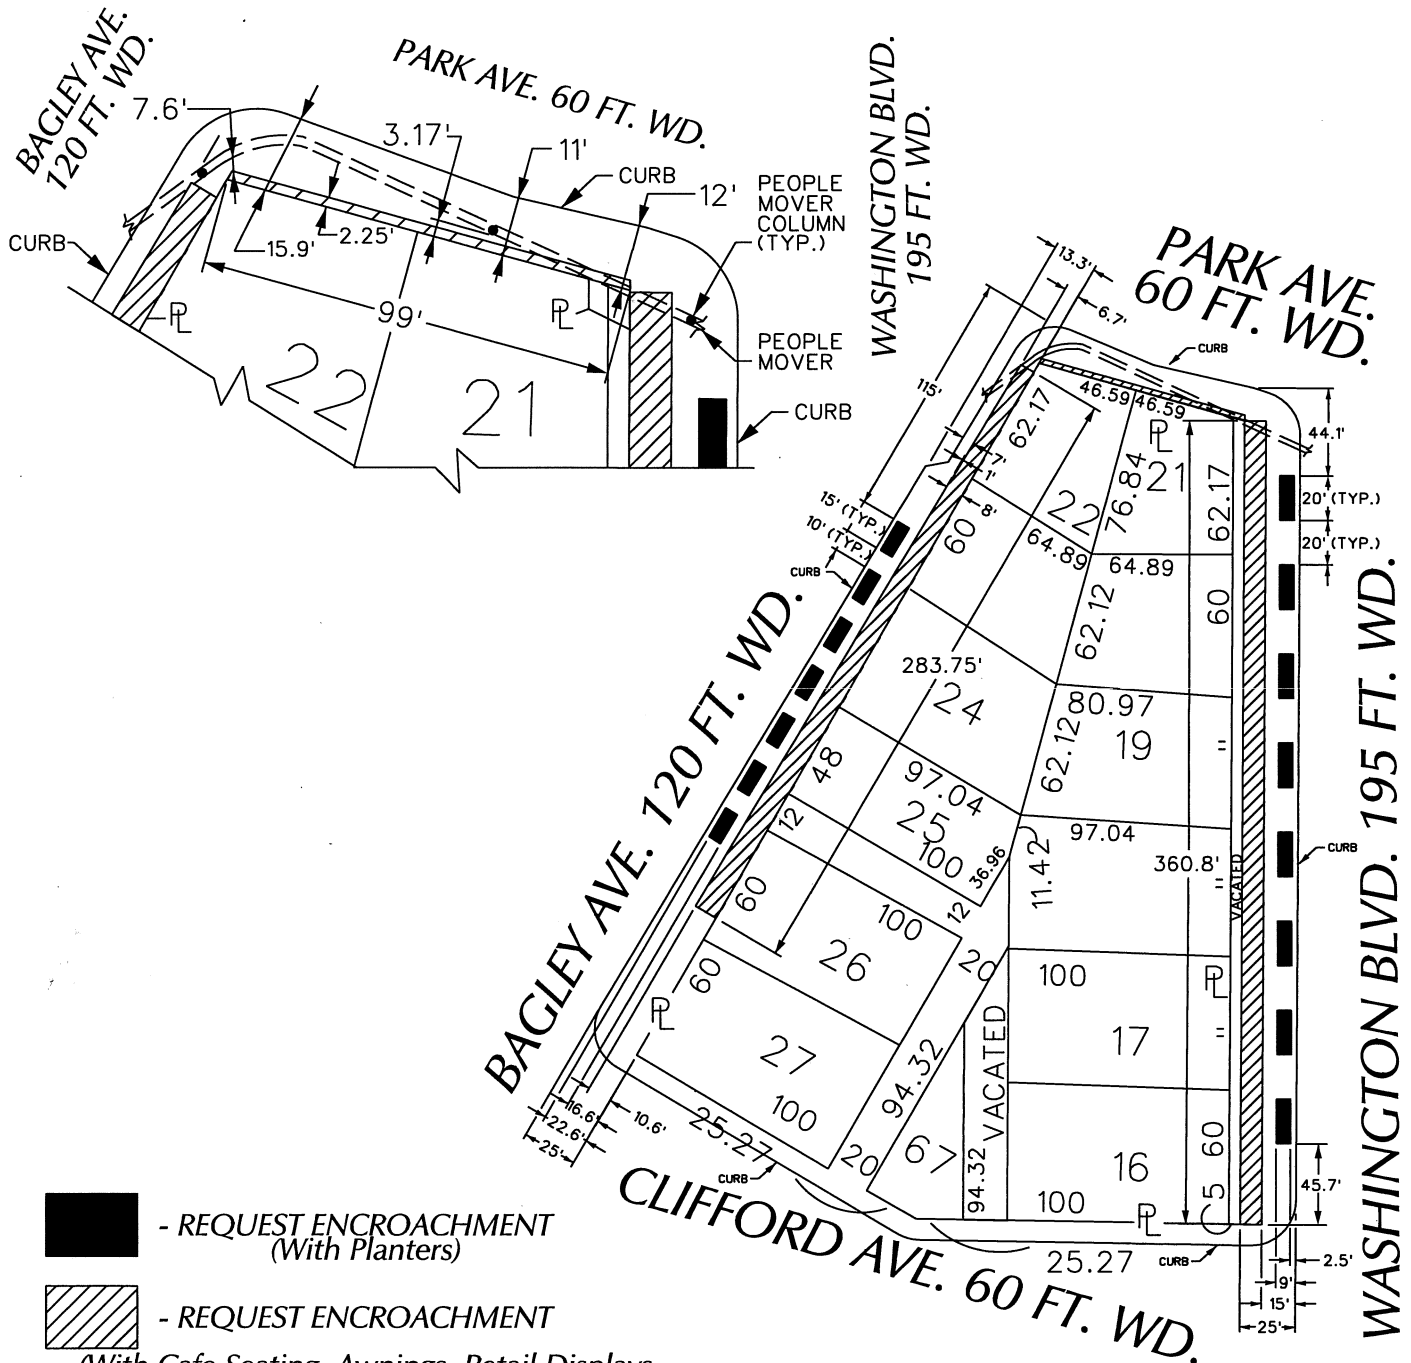

- REQUEST ENCROACHMENT (With Planters)
- REQUEST ENCROACHMENT (With Cafe Seating, Awnings, Retail Displays Stairs, and Landscaping)

(FOR OFFICE USE ONLY)

CARTO 28 B

<b>B</b>						REQUEST ENCROACHMENT INTO PARK, BAGLEY AVE. AND WASHINGTON BLVD. AT 313 PARK PARK AVE. (With Awnings, Retail Displays) WASHINGTON BLVD. AND BAGLEY AVE. (With Planters, Cafe Seating, Awnings, Retail Displays, Stairs, and Landscaping)	<b>CITY OF DETROIT</b> CITY ENGINEERING DEPARTMENT SURVEY BUREAU
<b>A</b>	DESCRIPTION    DRWN    CHKD    APPD    DATE						JOB NO.    01-01
DRAWN BY		CHECKED		DATE			DRWG. NO.    X 1318
WLW				11-18-16			
		APPROVED					