


TO: City Engineering Division, DPW
2 Woodward Ave., Suite 642
Detroit, MI 48226-3462
Survey Bureau: 313-224-3970

Ref. No. 201610021
Petition No. 931Rev

The proposed change in property (referred to above) would affect our services as follows:

- () Not Involved.
- () Involved; but asking you to hold action on this petition until further notice.
- () Involved; the nature of our services, and the estimated costs of removing and/or rerouting such services are:
- (X) Involved; have no objection to the request to outright vacate a portion of Bayside and Dumfries Ave., various public alleys, 20 ft. wd. in the blocks bound by Oakwood Blvd., Sanders, Dunkirk Ave. and Wabash R.R.as shown on drawing no. x931 dated 1/21/2016 and revised on 9/26/2016 provided that 100% signatures of abutting property owners are secured.

Traffic Engineering Division - DPW
(Utility or City Department)

for Ashok Patel 
By

Head Transportation Engineer
Title

October 20, 2016
Date

313 224-1610
Area code-Telephone number


MA/ma

PETITION NO. 931
 DETROIT SALT COMPANY
 12841 SANDERS ST.
 DETROIT, MICHIGAN 48217
 C/O EMANUEL Z. MANOS
 PHONE NO. 313 841-5144

"REVISED"



OAKWOOD BLVD. 100 FT. WD.

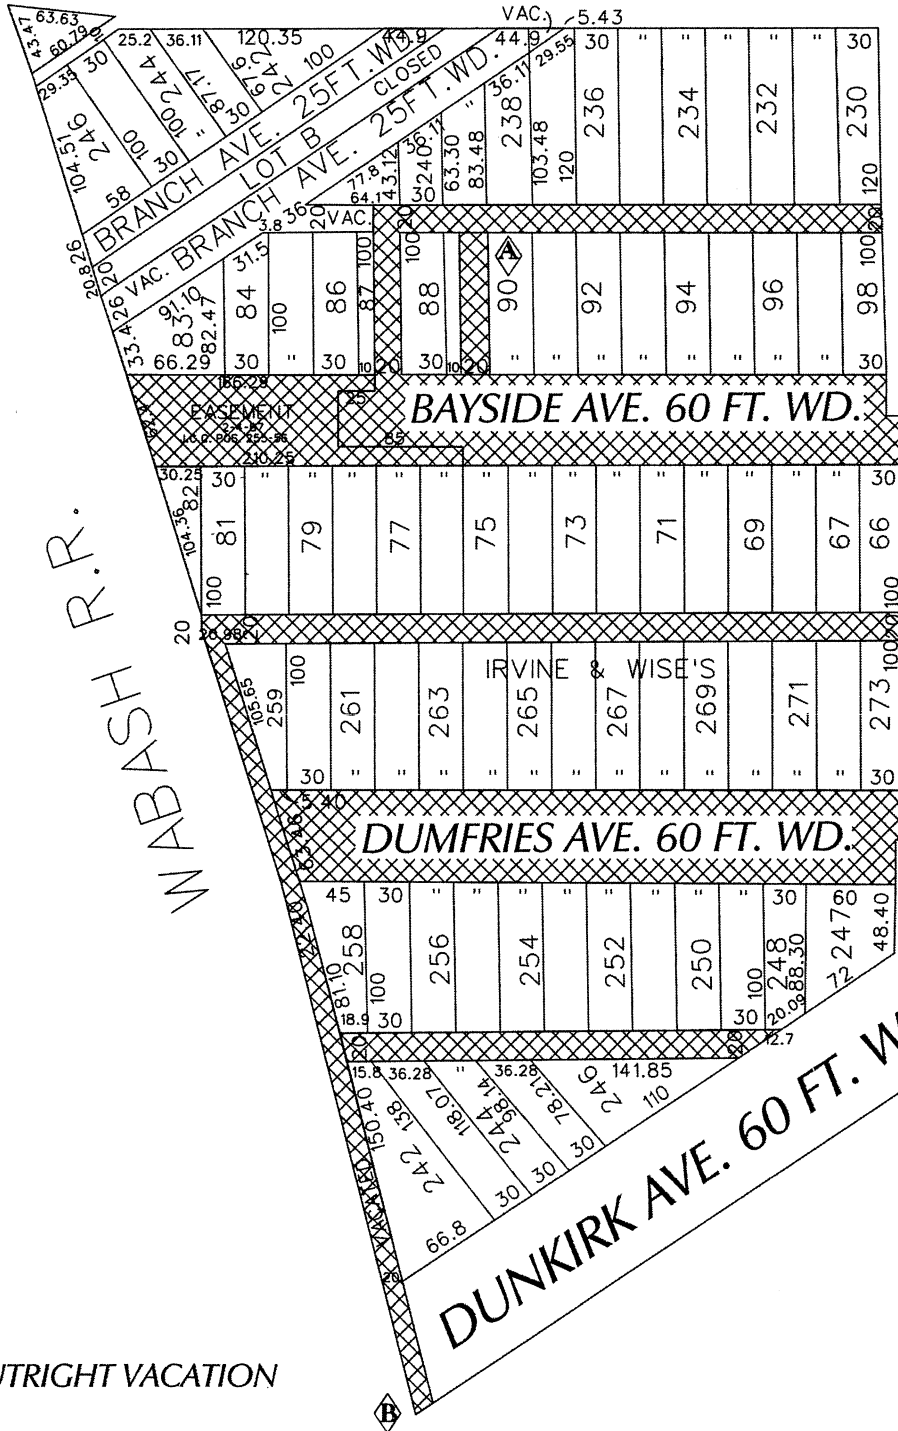

SANDERS AVE. VARIOUS WIDTHS



- OUTRIGHT VACATION

(FOR OFFICE USE ONLY)

CARTO 71 E & 72 B

B	ADDING A NORTHSOUTH PUBLIC ALLEY 20 FT. WD. TO BE OUTRIGHT VACATE.	WLW	KSM	KSM	9/26/16
A	ADDING A NORTHSOUTH PUBLIC ALLEY 20 FT. WD. TO BE OUTRIGHT VACATE.	WLW	KSM	KSM	9/26/16
REVISIONS					
DESCRIPTION	DRWN	CHKD	APPD	DATE	
DRAWN BY WLW		CHECKED			
DATE 01-21-16		APPROVED			

REQUEST TO OUTRIGHT VACATE
 A PORTION OF BAYSIDE AND DUMFRIES AVE.
 VARIOUS PUBLIC ALLEYS, 20 FT. WD.
 IN THE BLOCKS BOUND BY
 OAKWOOD BLVD., SANDERS, DUNKIRK AVE.
 AND WABASH R.R.

CITY OF DETROIT CITY ENGINEERING DEPARTMENT SURVEY BUREAU	
JOB NO.	01-01
DRWG. NO.	X 931