


TO: City Engineering Division, DPW
2 Woodward Ave., Suite 642
Detroit, MI 48226-3462
Survey Bureau: 313-224-3970

Ref. No. 201608024
Petition No. 934

The proposed change in property (referred to above) would affect our services as follows:

- Not Involved.
- Involved; but asking you to hold action on this petition until further notice.
- Involved; the nature of our services, and the estimated costs of removing and/or rerouting such services are:
- Involved; have no objection to the requested encroachment a portion of Dequindre Ave. various widths in the area bound by Rivard St., Cherboneau Place, St. Aubin Ave. and E. Lafayette Blvd. (with Performance Space) as shown on drawing no. x934 dated 8/12/2016.

Traffic Engineering Division - DPW
(Utility or City Department)

for Ashok Patel 
By

City Traffic Engineer
Title

October 20, 2016
Date


313 224-1610
Area code-Telephone number

MA/ma

PETITION NO. 934
 JONES LANG LASALLE
 226 E. HUDSON AVE., SUITE 200
 ROYAL OAK, MICHIGAN 48067
 C/O RHONDA COLLINS
 PHONE NO. 313 570-1476



**CHERBONEAU PLACE
 70 FT. WD.**

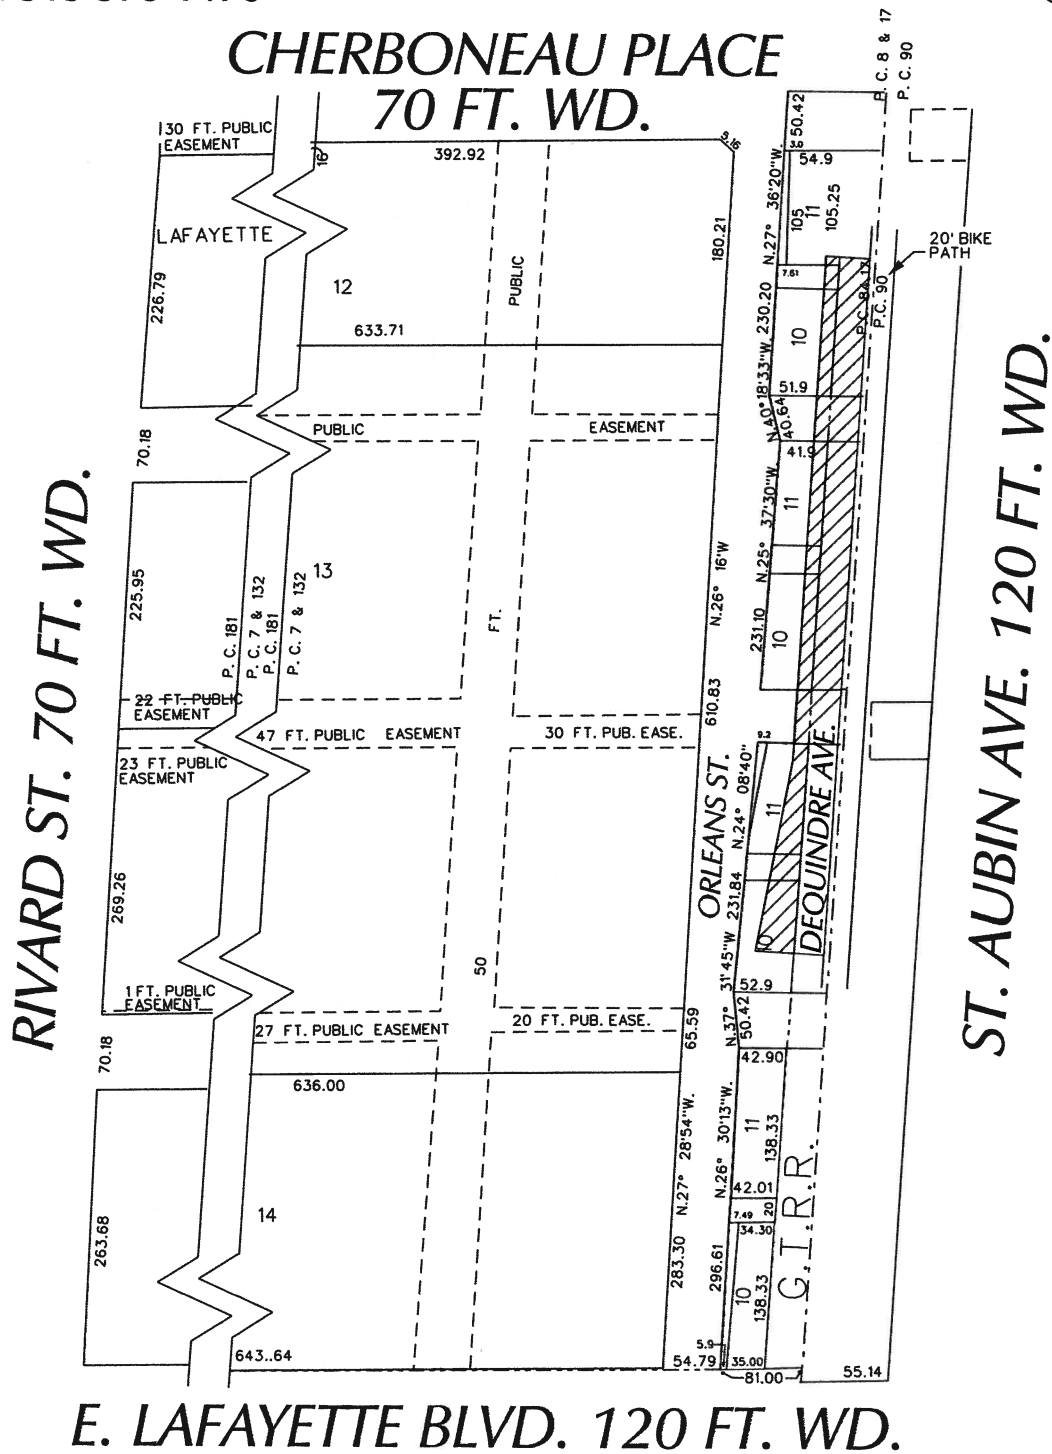

E. LAFAYETTE BLVD. 120 FT. WD.



- REQUEST ENCROACHMENT
 (With Performance Space)

(FOR OFFICE USE ONLY)

CARTO 38 B & C

REQUEST ENCROACHMENT
 A PORTION OF DEQUINDRE AVE.
 VARIOUS WIDTHS IN THE AREA BOUND BY
 RIVARD ST., CHERBONEAU PLACE, ST. AUBIN AVE.
 AND E. LAFAYETTE BLVD.
 (With Performance Space)

CITY OF DETROIT
 CITY ENGINEERING DEPARTMENT
 SURVEY BUREAU
 JOB NO. 01-01
 DRWG. NO. X 934

B					
A					
DESCRIPTION	DRWN	CHKD	APPD	DATE	
REVISIONS					
DRAWN BY	WLW	CHECKED			
DATE	08-12-16	APPROVED			