


PETITION NO. 1402
 JONES LANG LASALLE
 226 EAST HUDSON SUITE 200
 ROYAL OAK, MICHIGAN 48067
 C/O RHONDA COLLINS
 PHONE NO. 313 570-1476

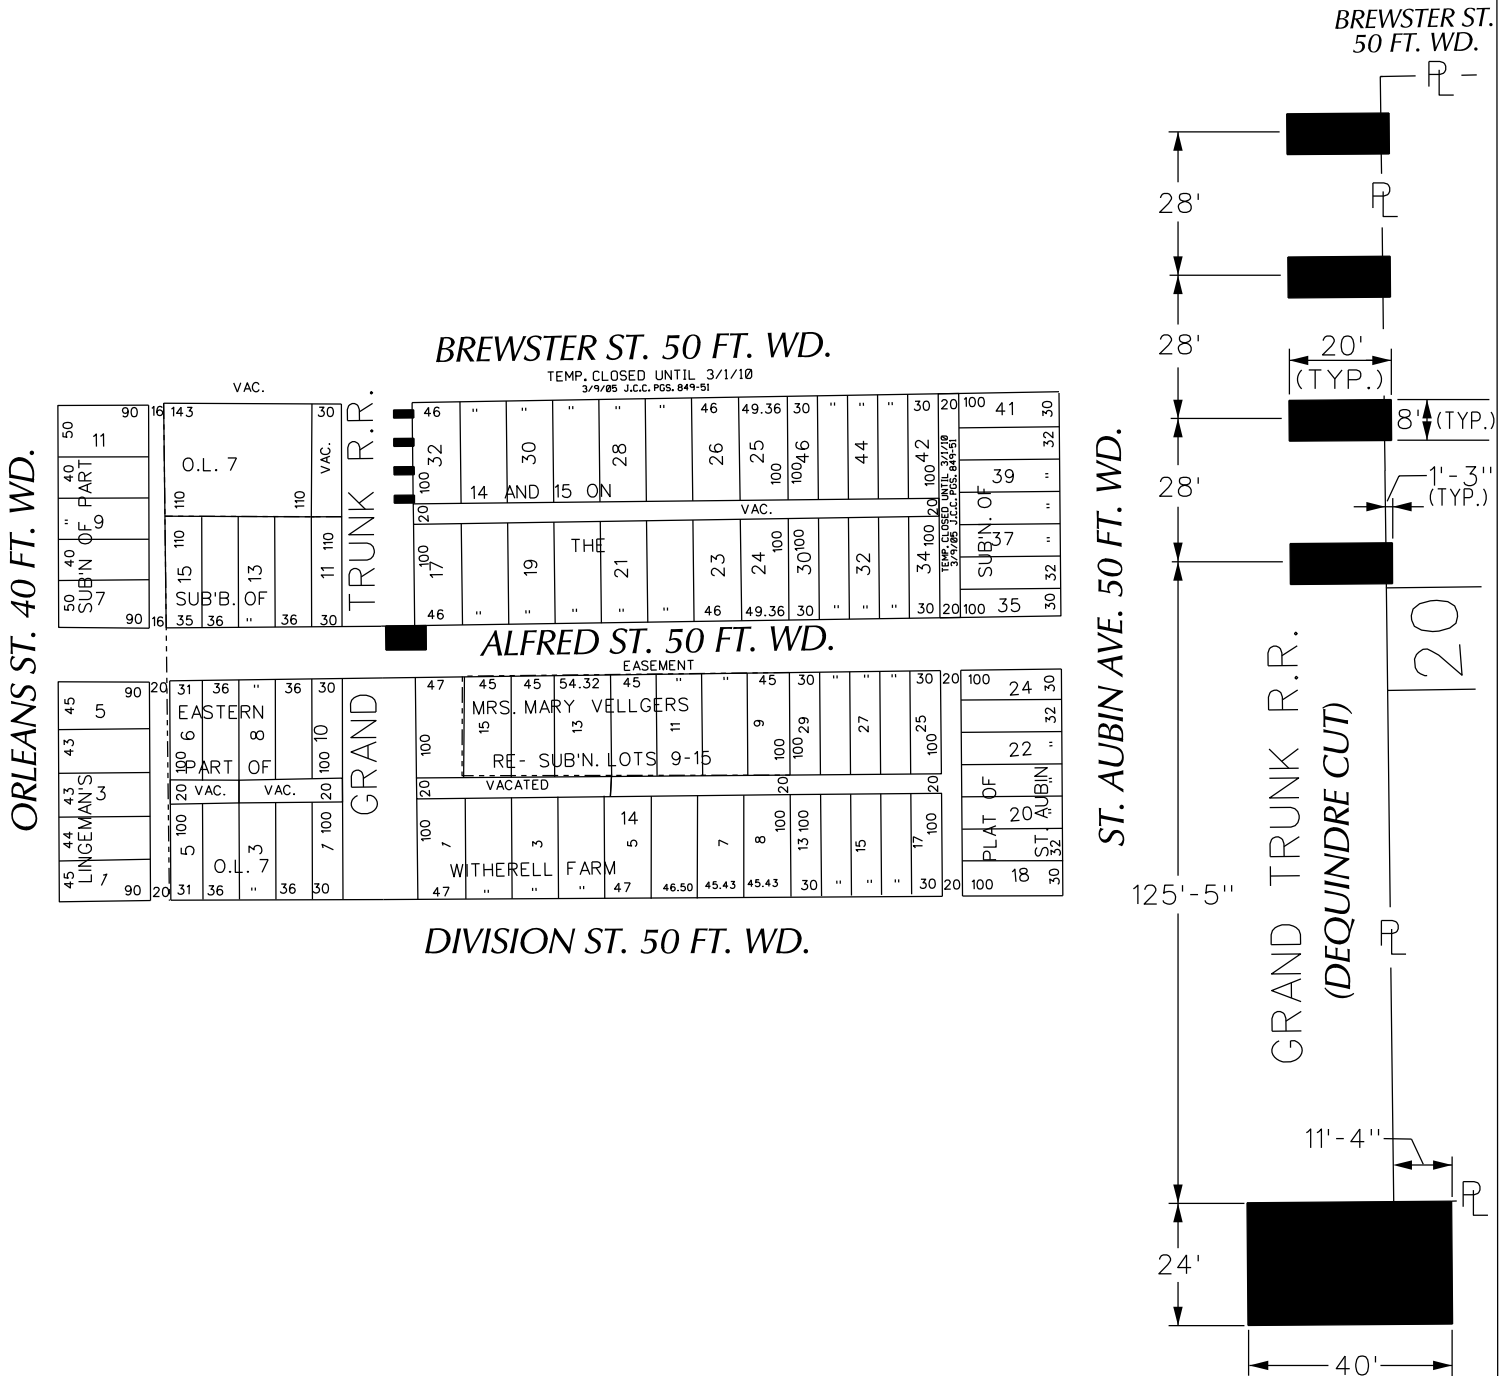

 - REQUEST ENCROACHMENT
 (With Temporary Storage Containers)

(FOR OFFICE USE ONLY)

CARTO 39 E

B					REQUEST ENCROACHMENT A PORTION OF DEQUINDRE CUT VARIOUS WIDTHS IN THE AREA BOUND BY DIVISION, ORLEANS, BREWSTER ST. AND ST. AUBIN AVE. (With Temporary Storage Containers)	CITY OF DETROIT CITY ENGINEERING DEPARTMENT SURVEY BUREAU
	A					
DESCRIPTION		DRWN	CHKD	APPD	DATE	JOB NO. 01-01 DRWG. NO. X 1402
REVISIONS						
DRAWN BY		CHECKED				
DATE		APPROVED				
06-16-17						