

TO: City Engineering Division, DPW
2 Woodward Ave., Suite 642
Detroit, MI 48226-3462
Survey Bureau: 313-224-3970

Ref. No. 201706014
Petition No. 1402

The proposed change in property (referred to above) would affect our services as follows:

- () Not Involved.
- () Involved; but asking you to hold action on this petition until further notice.
- () Involved; the nature of our services, and the estimated costs of removing and/or rerouting such services are:
- (X) Involved; have no objection to the request to encroach a portion of Dequindre Cut various widths in the area bound by Division, Orleans, Brewster St. and St. Aubin Ave. (with temporary storage containers) as shown on drawing no. x1402 dated 06-16-2017 provided that the following conditions are met:
 - The area requested for encroachment shall be in City's right of way (not under the Railroad right-of way.)
 - The petitioner shall seek approval from City Engineering Division of DPW for pavement/access route to be used by all service vehicles/equipment such as construction vehicles, food trucks, etc. to ascertain that the pavement is capable of supporting them.
 - Any damage caused to the pavement or other infrastructure resulting from construction, loading/unloading activities shall be the responsibility of the petitioner and shall be repaired by the petitioner at no cost to the City.

Traffic Engineering Division - DPW
(Utility or City Department)

Ashok Patel
By

Sunny Jacob
S.A.P.

City Traffic Engineer
Title


July 6, 2017
Date

313 224-1610
Area code-Telephone number

MA/ma

PETITION NO. 1402
 JONES LANG LASALLE
 226 EAST HUDSON SUITE 200
 ROYAL OAK, MICHIGAN 48067
 C/O RHONDA COLLINS
 PHONE NO. 313 570-1476

Rhonda.collins@am.jll.com

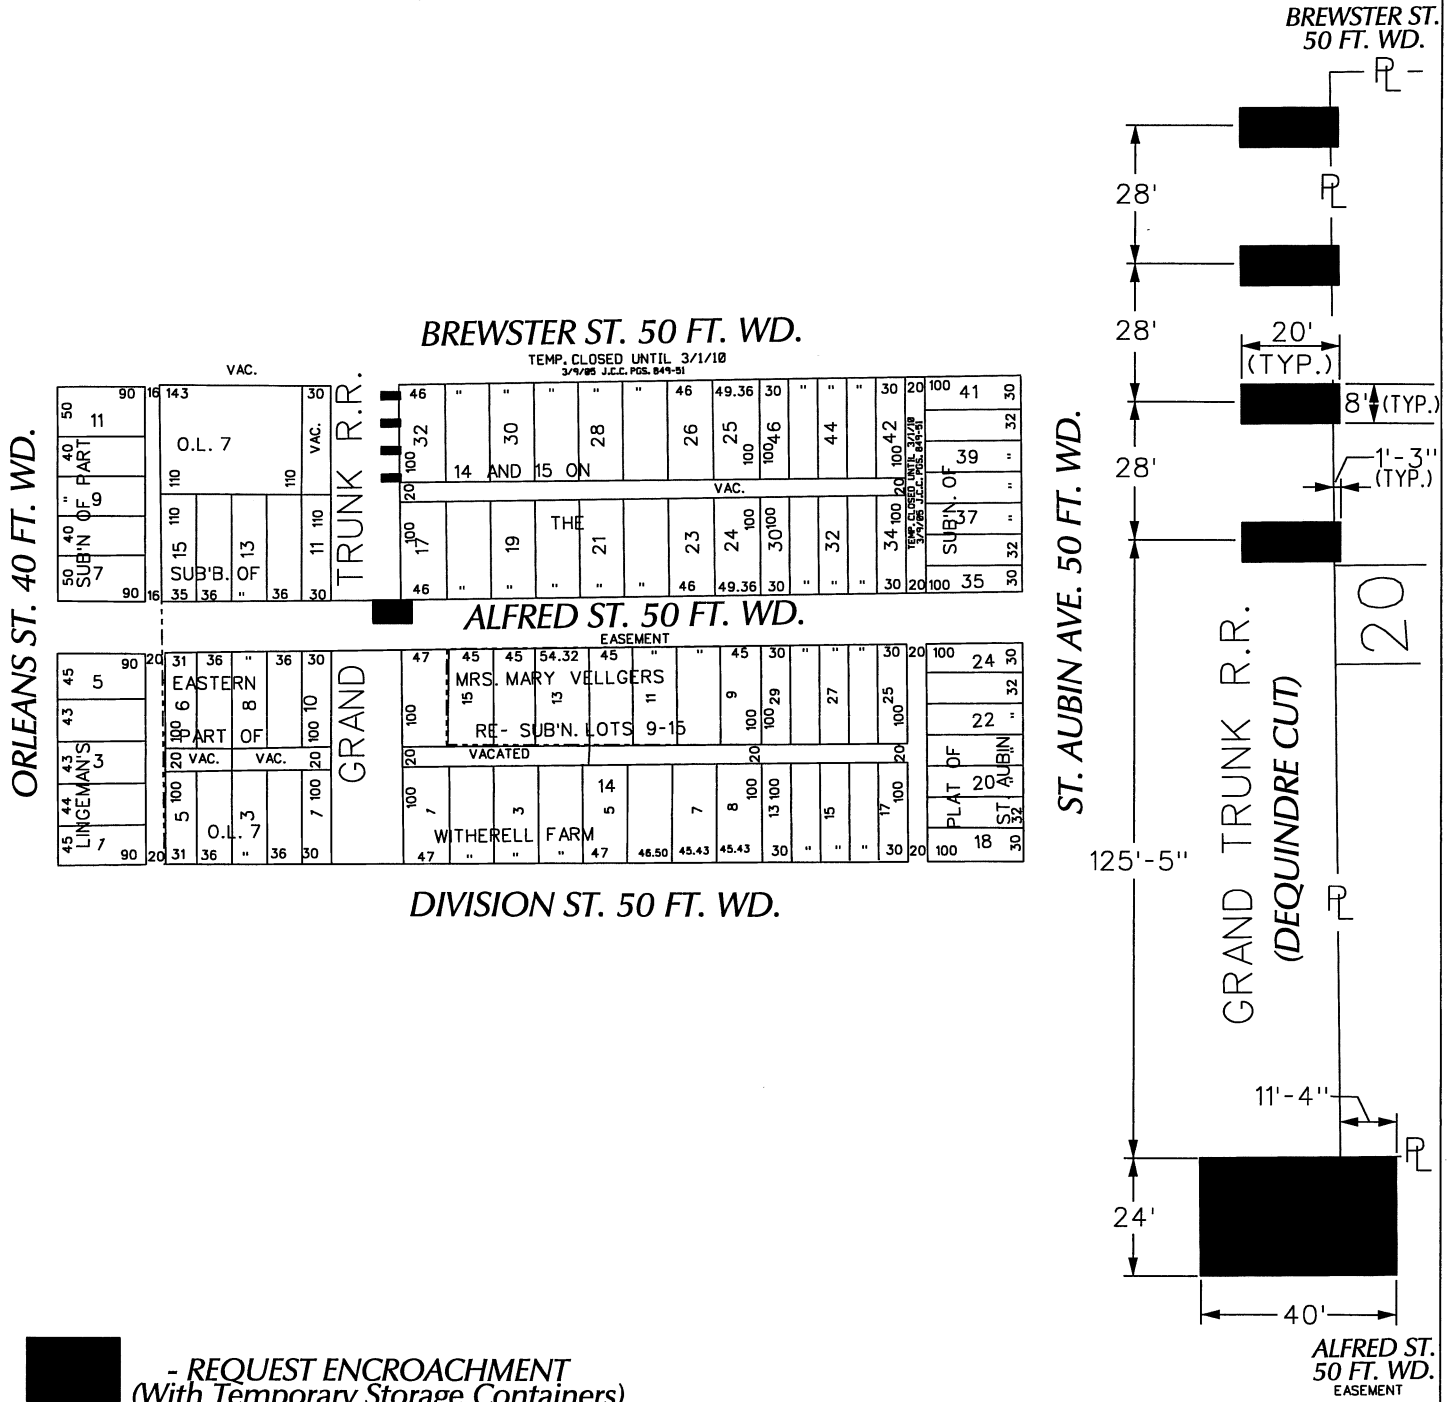

 - REQUEST ENCROACHMENT
 (With Temporary Storage Containers)

(FOR OFFICE USE ONLY)

B					
A					
DESCRIPTION					
DRWN	CHKD	APPD	DATE		
REVISIONS					
DRAWN BY	CHECKED				
WLW					
DATE	APPROVED				
06-16-17					

REQUEST ENCROACHMENT
A PORTION OF DEQUINDRE CUT
VARIOUS WIDTHS IN THE AREA BOUND BY
DIVISION, ORLEANS, BREWSTER ST.
AND ST. AUBIN AVE.
 (With Temporary Storage Containers)

CITY OF DETROIT	
CITY ENGINEERING DEPARTMENT	
SURVEY BUREAU	
JOB NO.	01-01
DRWG. NO.	X 1402