

TO: City Engineering Division, DPW
2 Woodward Ave., Suite 642
Detroit, Michigan 48226-3462
Survey Bureau: 313-224-3970

Petition: x1446

The proposed change in property (referred to on the other side of this sheet) would affect our services as follows:

- Not Involved
- Involved; but asking you to hold action on this petition until further notice.
- Involved; but no objections to the property change.
- Involved; objection to the property change.
- Involved; but no objections to the property change...provided as easement of the full width of the public right-of-way (street, alley or other public place) is reserved.
- Involved; the nature of our services and the estimated costs of removing and/or rerouting such services are:

DETROIT POLICE DEPT 3RD PCT
(Utility or City Department)


CHRIS GIBSON 4649
By

POLICE OFFICER CODE ENFORCEMENT
Title

5-7-2017
Date

313 596-1310, 596-1363
Area code - Telephone number

Captain Darin Szilagyi
APPROVED
MAY 10 2017
DPW
THIRD PRECINCT

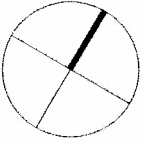

NORTH

PROPOSED BIKE RACK LOCATION

ALBERT BUILDING

1214 GRISWOLD STREET


1" = 20'-0"


4-21-17

STREET PLAN

PREPARED FOR

BRODER & SACHSE REAL ESTATE SERVICES, INC.

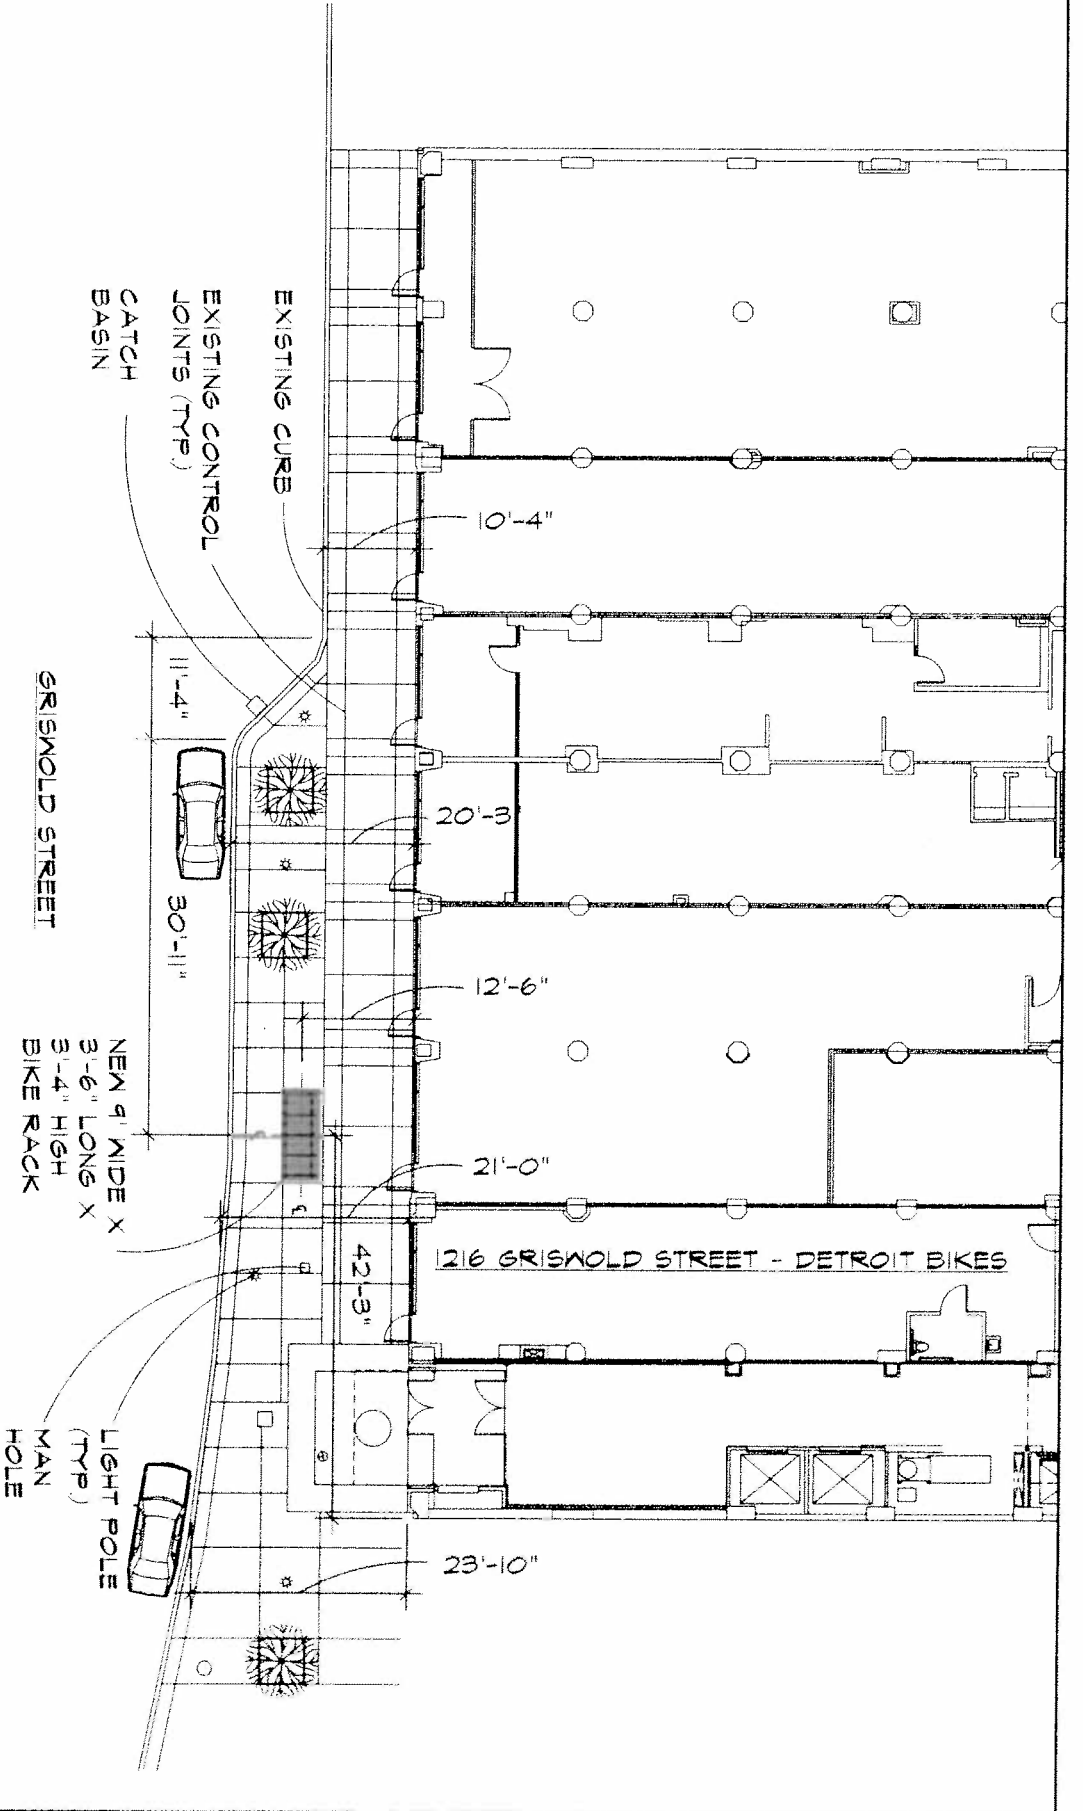

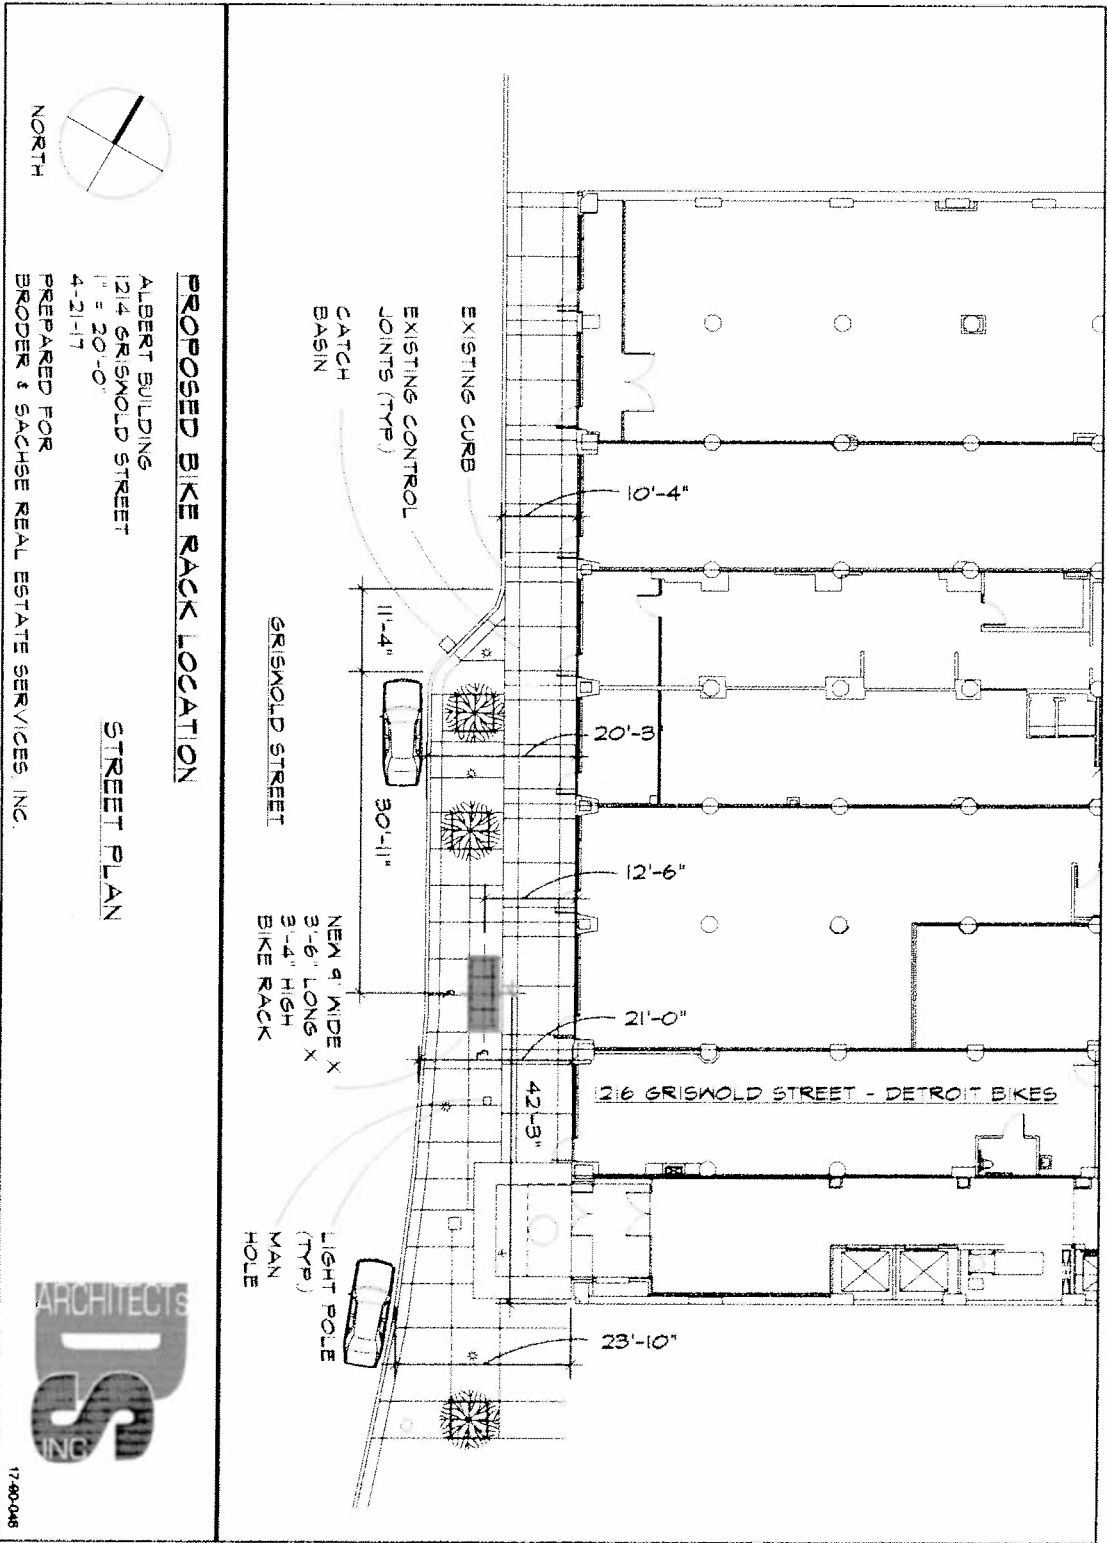

PROPOSED BIKE RACK LOCATION
 ALBERT BUILDING
 1214 GRISWOLD STREET
 1" = 20'-0"
 4-21-17

STREET PLAN
 PREPARED FOR
 BRODER & SACHSE REAL ESTATE SERVICES, INC.




17-90-048

PETITION NO. 1446
 THE ALBERT IN CAPITOL PARK
 C/O BRODER & SACHSE REAL ESTATE SERVICES
 1214 GRISWOLD AVE.
 DETROIT, MICHIGAN 48226
 C/O MAX GORDON
 PHONE NO. 248 647-4100




GD. RIVER AVE. 60 FT. WD.

GRISWOLD AVE. 60 FT. WD.

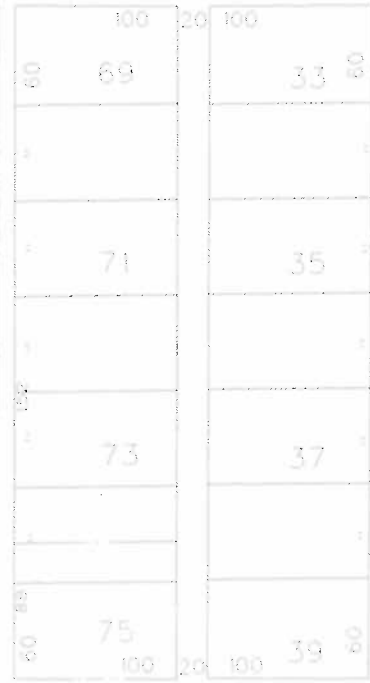

WOODWARD AVE. 100 FT. WD.

GRISWOLD AVE. 60 FT. WD.

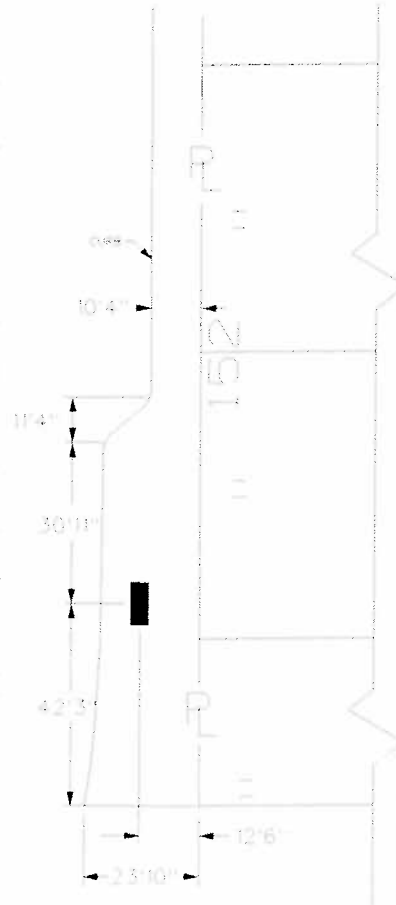

STATE ST. 60 FT. WD.

 - REQUEST ENCROACHMENT
 (With Bike Rack)

(FOR OFFICE USE ONLY)

CARTO 28 B

ES					
A					
	DESCRIPTION	DRAWN	CHECKED	APPROVED	DATE
	REVISIONS				
	DRAWN BY	WLW	CHECKED		
	DATE	04-27-17	APPROVED		

REQUEST ENCROACHMENT
 INTO GRISWOLD
 AT 1214 GRISWOLD
 (With Bike Rack)


CITY OF DETROIT CITY ENGINEERING DEPARTMENT SURVEY BUREAU	
JOB NO.	01-01
DRAWG. NO.	X 1446

PETITION NO. 1446
 THE ALBERT IN CAPITOL PARK
 C/O BRODER & SACHSE REAL ESTATE SERVICES
 1214 GRISWOLD AVE.
 DETROIT, MICHIGAN 48226
 C/O MAX GORDON
 PHONE NO. 248 647-4100




GD. RIVER AVE. 60 FT. WD.

GRISWOLD AVE. 60 FT. WD.

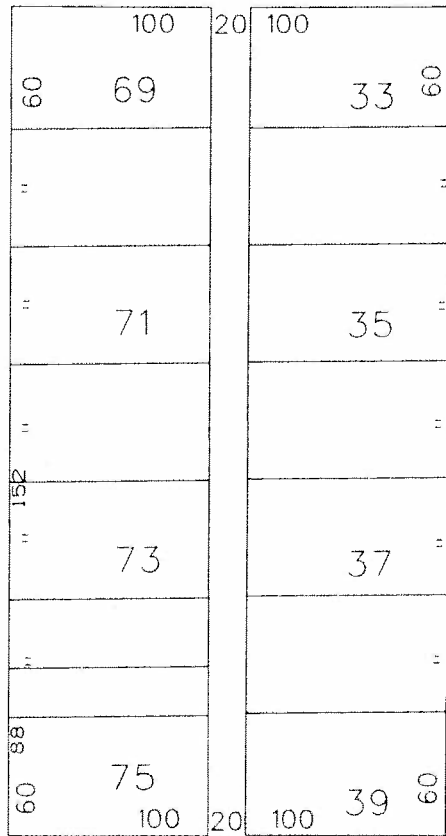

WOODWARD AVE. 100 FT. WD.

GRISWOLD AVE. 60 FT. WD.

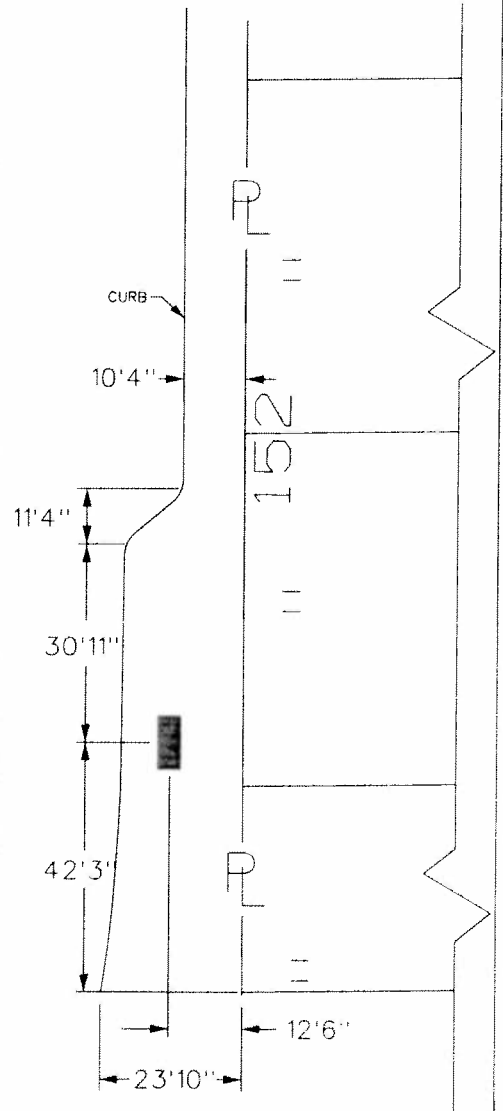

STATE ST. 60 FT. WD.



- REQUEST ENCROACHMENT
 (With Bike Rack)

(FOR OFFICE USE ONLY)

CARTO 28 B

B					
A					
DESCRIPTION	DRWN	CHKD	APPD	DATE	
REVISIONS					
DRAWN BY	WLW	CHECKED			
DATE	04-27-17	APPROVED			

REQUEST ENCROACHMENT
 INTO GRISWOLD
 AT 1214 GRISWOLD
 (With Bike Rack)

CITY OF DETROIT CITY ENGINEERING DEPARTMENT SURVEY BUREAU	
JOB NO.	01-01
DRWG. NO.	X 1446