

TO: City Engineering Division, DPW
900 Cadillac Tower Building
65 Cadillac Square
Detroit, Michigan 48226-2873
Survey Bureau: 313-224-3970
Fax: 313-224-3471

Ref. No. 201706007
Petition No. 1461

The proposed change in property (referred to above) would affect our services as follows:

- Not Involved.
- Involved; but asking you to hold action on this petition until further notice.
- Involved; the nature of our services, and the estimated costs of removing and/or rerouting such services are:
- Involved; have no objection to request to convert to easement the north/south public alley, 18.78 ft. wd. In the block bound by St. James, Cabot, Michigan Ave. and Cabot Business Park II, LLC as shown on drawing no. x1461 dated 06/05/2017 provided that 100% signatures of abutting property owners are secured.

Traffic Engineering Division - DPW
(Utility or City Department)

for Ashok Patel 
By



City Traffic Engineer
Title

May 22, 2017
Date

313 224-1610
Area code-Telephone number

JL/jl

PETITION NO. 1461
 MOSTAFA TOLBA
 C/O QURAN INSTITUTE OF AMERICA
 4430 ST. JAMES AVE.
 DETROIT, MICHIGAN 48210
 C/O HISHAM TURK
 PHONE NO. 248 521-0961

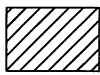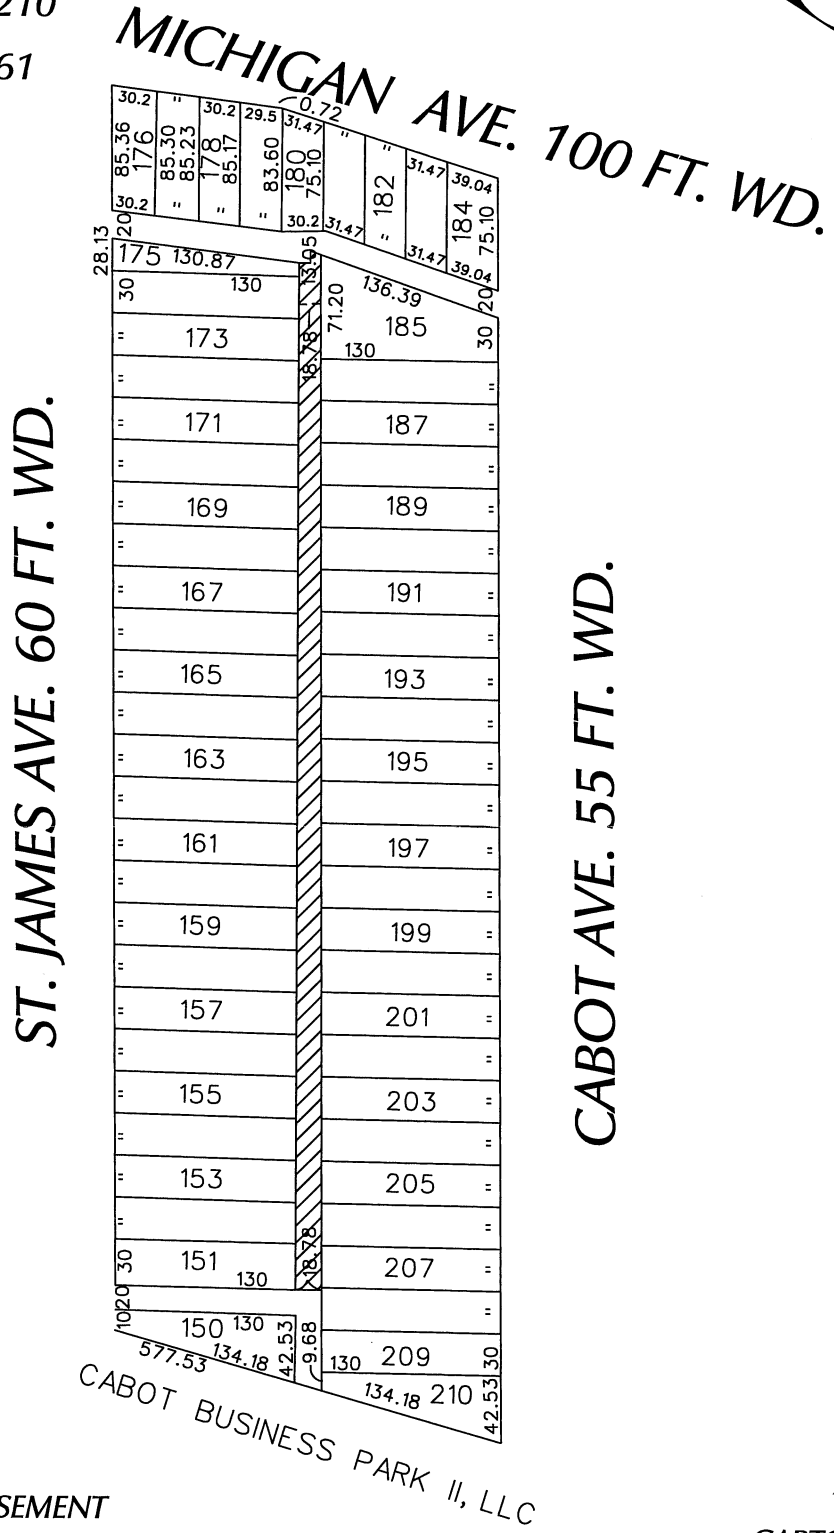

- CONVERSION TO EASEMENT

(FOR OFFICE USE ONLY)

CARTO 4 B

B					
A					
DESCRIPTION	DRWN	CHKD	APPD	DATE	
REVISIONS					
DRAWN BY	WLW		CHECKED		
DATE	06-05-17		APPROVED		

REQUEST TO CONVERT TO EASEMENT
THE NORTH/SOUTH PUBLIC ALLEY, 18.78 FT. WD.
IN THE BLOCK BOUND BY
ST. JAMES, CABOT, MICHIGAN AVE.
AND CABOT BUSINESS PARK II, LLC

CITY OF DETROIT	
CITY ENGINEERING DEPARTMENT	
SURVEY BUREAU	
JOB NO.	01-01
DRWG. NO.	X 1461