

GPET 18-00

City of Detroit
City Engineering Division, Department of Public Works
Survey Bureau

NOTICE OF PROPOSED CHANGE IN PROPERTY

Date: 01/02/2018

Petition: x1659

- AT&T Telecommunication
- Comcast Television (CATV)
- Detroit Edison (DTE)
- Fire Department
- Great Lakes Water Authority
- Land Bank Authority
- Michcon (DTE)
- Planning & Development Department
- Public Lighting Authority
- Public Lighting Department
- Police Department
- Solid Waste Division, DPW
- Street Design Bureau, DPW
- Street Maintenance Division, DPW
- Traffic Engineering Division, DPW
- Water and Sewerage Department
- _____

- Berm Use
- Conversion to Easement
- Dedication
- Encroachment
- Outright Vacation
- Temporary Closing

A petition drawing is attached. Property shown on the attached print is proposed to be changed as indicated. Kindly report (using the back of this sheet) the nature of your services, if any affected by the proposed change and the estimated costs of removing and rerouting such services (if necessary).

Please return one copy to City Engineering Division, DPW within two weeks of the submittal date. Retain one copy and print for you file.

Ron Brundidge, Director, Department of Public Works

By: Richard Doherty, CED DPW
City Engineer

TO: City Engineering Division, DPW
2 Woodward Ave., Suite 642
Detroit, Michigan 48226-3462
Survey Bureau: 313-224-3970

Petition: x1659

The proposed change in property (referred to on the other side of this sheet) would affect our services as follows:

- Not Involved
- Involved; but asking you to hold action on this petition until further notice.
- Involved; but no objections to the property change.
- Involved; objection to the property change.
- Involved; but no objections to the property change...provided as easement of the full width of the public right-of-way (street, alley or other public place) is reserved.
- Involved; the nature of our services and the estimated costs of removing and/or rerouting such services are:

GLWA
(Utility or City Department)

DAVE ECHOLS
By

EST
Title


JAN 03, 2018
Date

(313) 267-4857
Area code - Telephone number

PETITION NO. 1659
 U.S. ENVIRONMENTAL PROTECTION AGENCY
 9311 GROH RD.
 GROSSE ILE., MICHIGAN 48138
 C/O JAMIE BEAVER
 PHONE NO. 971 409-2478



GPET 18-00

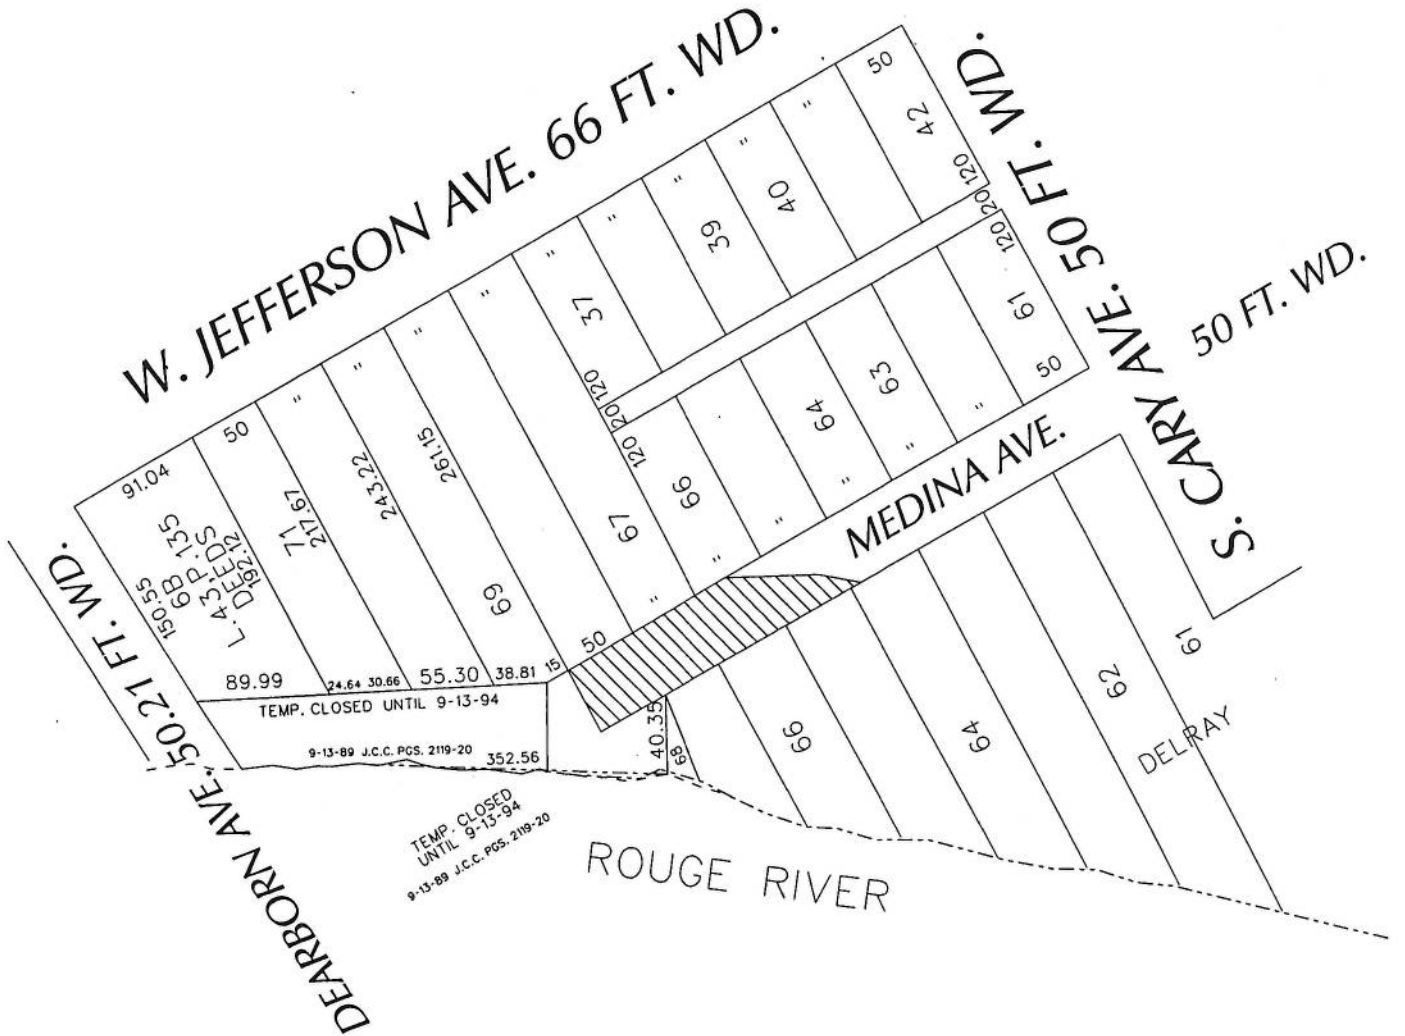

 - AREA OF ENCROACHMENT

(FOR OFFICE USE ONLY)

CARTO 1 A & F


B					
A					
	DESCRIPTION	DRWN	CHKD	APPD	DATE
	REVISIONS				
	DRAWN BY	CHECKED			
	DATE	APPROVED			
	01-02-18				

REQUEST ENCROACHMENT
 INTO MEDINA
 AT 8150 MEDINA ST.
 (With Tiebacks and Deadmans)

CITY OF DETROIT CITY ENGINEERING DEPARTMENT SURVEY BUREAU	
JOB NO.	01-01
DRWG. NO.	X 1659

S-2-F

S-1-A

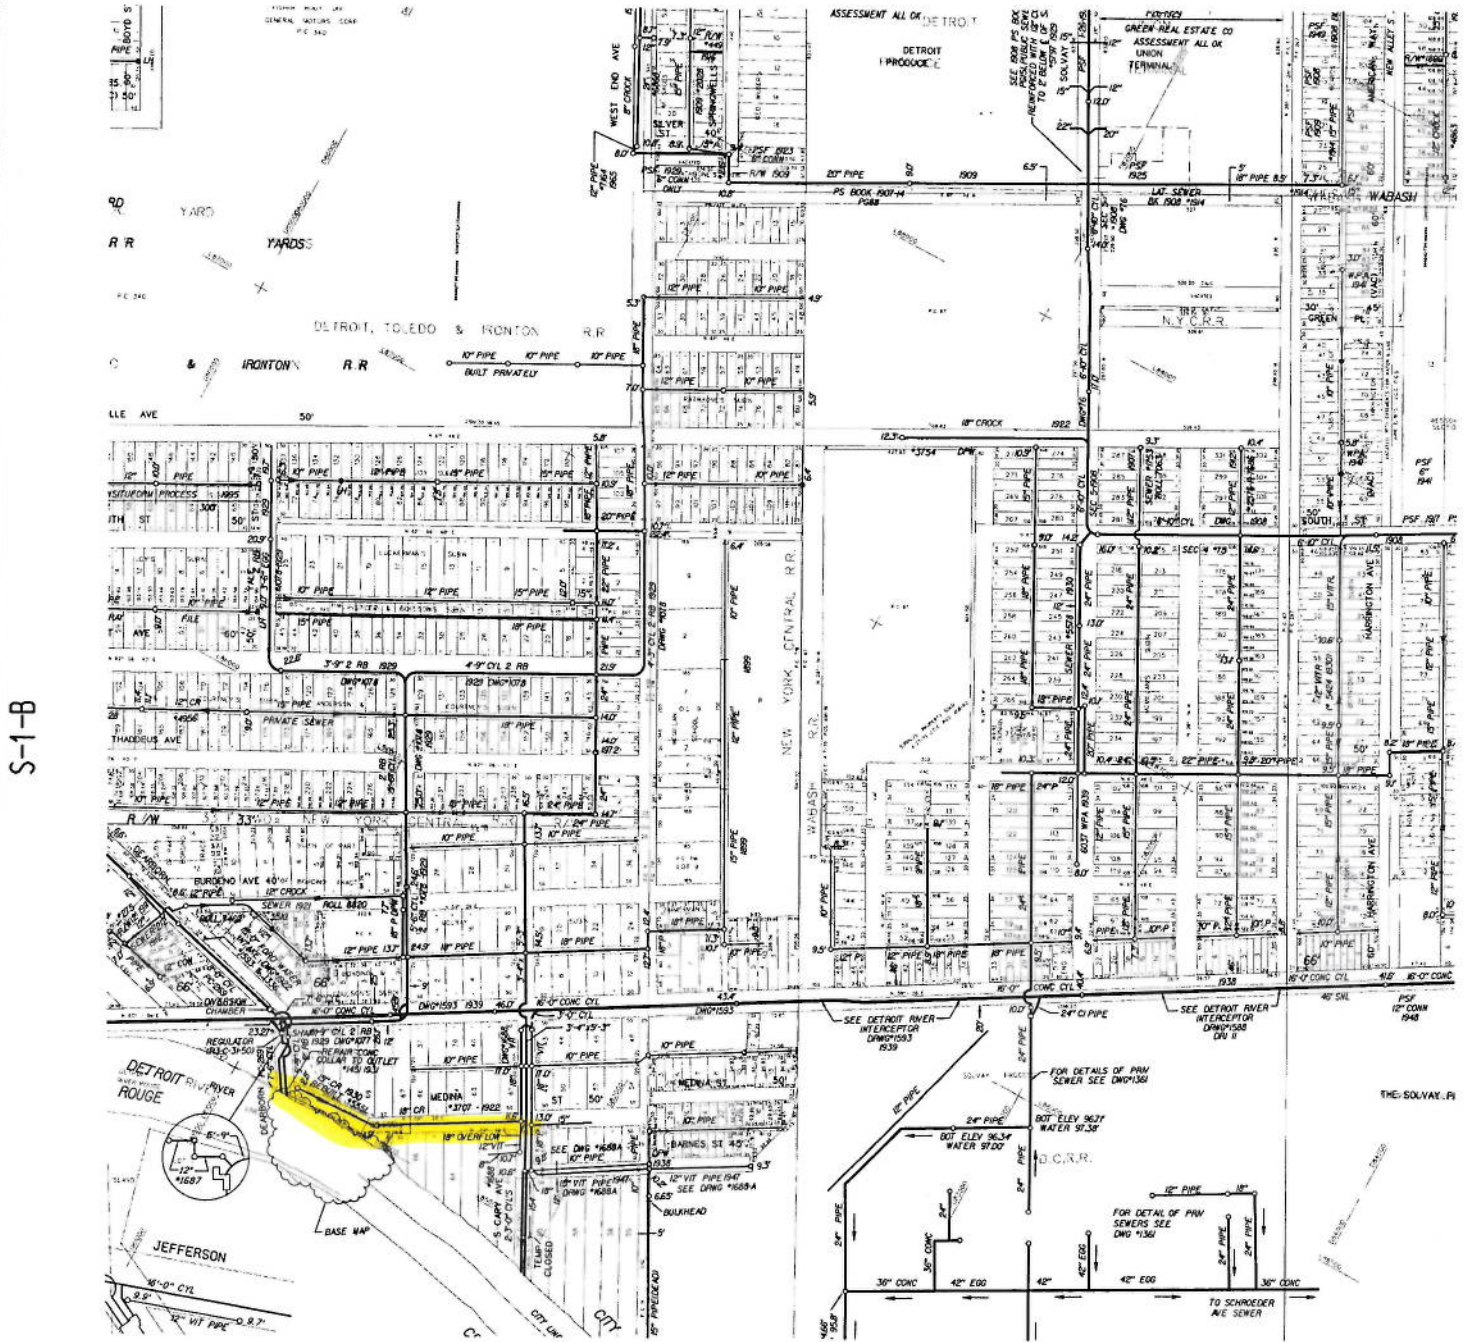

S-1-B

S-10-C

S-1-F



SEWER MAP		CITY OF DETROIT	
SCALE: 1" = 200'	DWSD SEC. MAP NUMBER:	NAME:	DATE:
	S-1-A	DRAWN BY: CEA, INC.	08-24-98
		CHECKED BY: DWSD	08-24-98
		DESIGNED BY:	
		REVISED THRU:	03-15-08
		PRINT DATE:	01-23-99



STATE PLANE

15-HI

15-H

15-G

16-H



16-G



WATER MAP		CITY OF DETROIT											
SCALE: 1" = 300'	DWSO SEC. MAP NUMBER:	NOTES:											
	15-H	<table border="1"> <tr> <td>DATE</td> <td>10-1-34</td> </tr> <tr> <td>DESIGNED BY</td> <td>GENCO</td> </tr> <tr> <td>DRAWN</td> <td>W. J. H.</td> </tr> <tr> <td>IN CHARGE</td> <td>W. J. H.</td> </tr> <tr> <td>REVISION DATE</td> <td>12-1-34</td> </tr> </table>		DATE	10-1-34	DESIGNED BY	GENCO	DRAWN	W. J. H.	IN CHARGE	W. J. H.	REVISION DATE	12-1-34
DATE	10-1-34												
DESIGNED BY	GENCO												
DRAWN	W. J. H.												
IN CHARGE	W. J. H.												
REVISION DATE	12-1-34												



Petition #1659 - "URGENT"

Walter Williams <williamswl@detroitmi.gov>

Tue 1/2/2018 3:57 PM

To: Anthony Hoover <ah1865@att.com>; Andrew Crawford <AndrewC@detroitmi.gov>; Carolyn Harper <CarHar@detroitmi.gov>; Keith Hewlett <HewlettK@detroitmi.gov>; Helen Sharpley <HSharpley@detroitmi.gov>; Pamela Lemme <lemmep@detroitmi.gov>; PATROL OPERATIONS BUREAU <PATROLOPSBUREAU@detroitmi.gov>; Sunny Jacob <SunJac@detroitmi.gov>; Leslie Walker <WalkerL@detroitmi.gov>; Russell Thornton <Det_MappingTeam@dteenergy.com>; Jonathan Weirath <jonathan.weirath@dteenergy.com>; Gilbert Lee <gnlee@glwater.onmicrosoft.com>; Dale Echols <Dale.Echols@glwater.org>; Mukesh Patel <mpatel@pladetroit.org>; Robert Seaney (c/o John Rieberger) <RSeaney@teamsigma.com>;

 3 attachments (7 MB)

x1659.pdf; x1659 Exhibits.pdf; x1659 Notice of Proposed Change in Property.pdf;

I need your help.

Due to the "time sensitive nature" of this project, this petition needs to get processed immediately. I need this Petition signed and returned **ASAP**. I will call you tomorrow in case you want to discuss this Petition. If you have any further questions, please let me know **ASAP**.

Please "DO NOT FAX" your response.

Sincerely

Walter L. Williams
Sr. GIS Support Technician
Survey Bureau
City Engineering Division
Department of Public Works
313-224-3970
williamswl@detroitmi.gov

Mike Duggan, Mayor