

TO: City Engineering Division, DPW
2 Woodward Ave., Suite 642
Detroit, MI 48226-3462
Survey Bureau: 313-224-3970

Ref. No. 201801011
Petition No. 1659

The proposed change in property (referred to above) would affect our services as follows:

- () Not Involved.
- () Involved; but asking you to hold action on this petition until further notice.
- () Involved; the nature of our services, and the estimated costs of removing and/or rerouting such services are:
- (X) Involved; have no objection to the requested encroachment into Medina at 8150 Medina St. (with tiebacks and deadmans) as shown on drawing no. x1659 dated 1/02/2018 provided that the following conditions are met:
 - (1) The petitioner shall be responsible to seek approval from impacted stakeholders.
 - (2) The petitioner shall be responsible to restore the street to its original grade after the completion of the installation of the underground encroachment (tiebacks and deadmans).
 - (3) During the construction phase, the petitioner is required to install "Constuction ahead. Local Traffic Only" signs for westbound Medina at Cary alerting traffic.
 - (4) The petitioner shall be responsible to provide any remedial/ compensatory facilities including parking, ingress/egress facility, noise abatement to the abutting property owners affected by the closure of the street during the construction phase.

Traffic Engineering Division - DPW
(Utility or City Department)

Ashok Patel
By

Sunny Jacob


City Traffic Engineer
Title

January 3, 2018
Date

313 224-1610
Area code-Telephone number

MA/ma

PETITION NO. 1659
 U.S. ENVIRONMENTAL PROTECTION AGENCY
 9311 GROH RD.
 GROSSE ILE., MICHIGAN 48138
 C/O JAMIE BEAVER
 PHONE NO. 971 409-2478

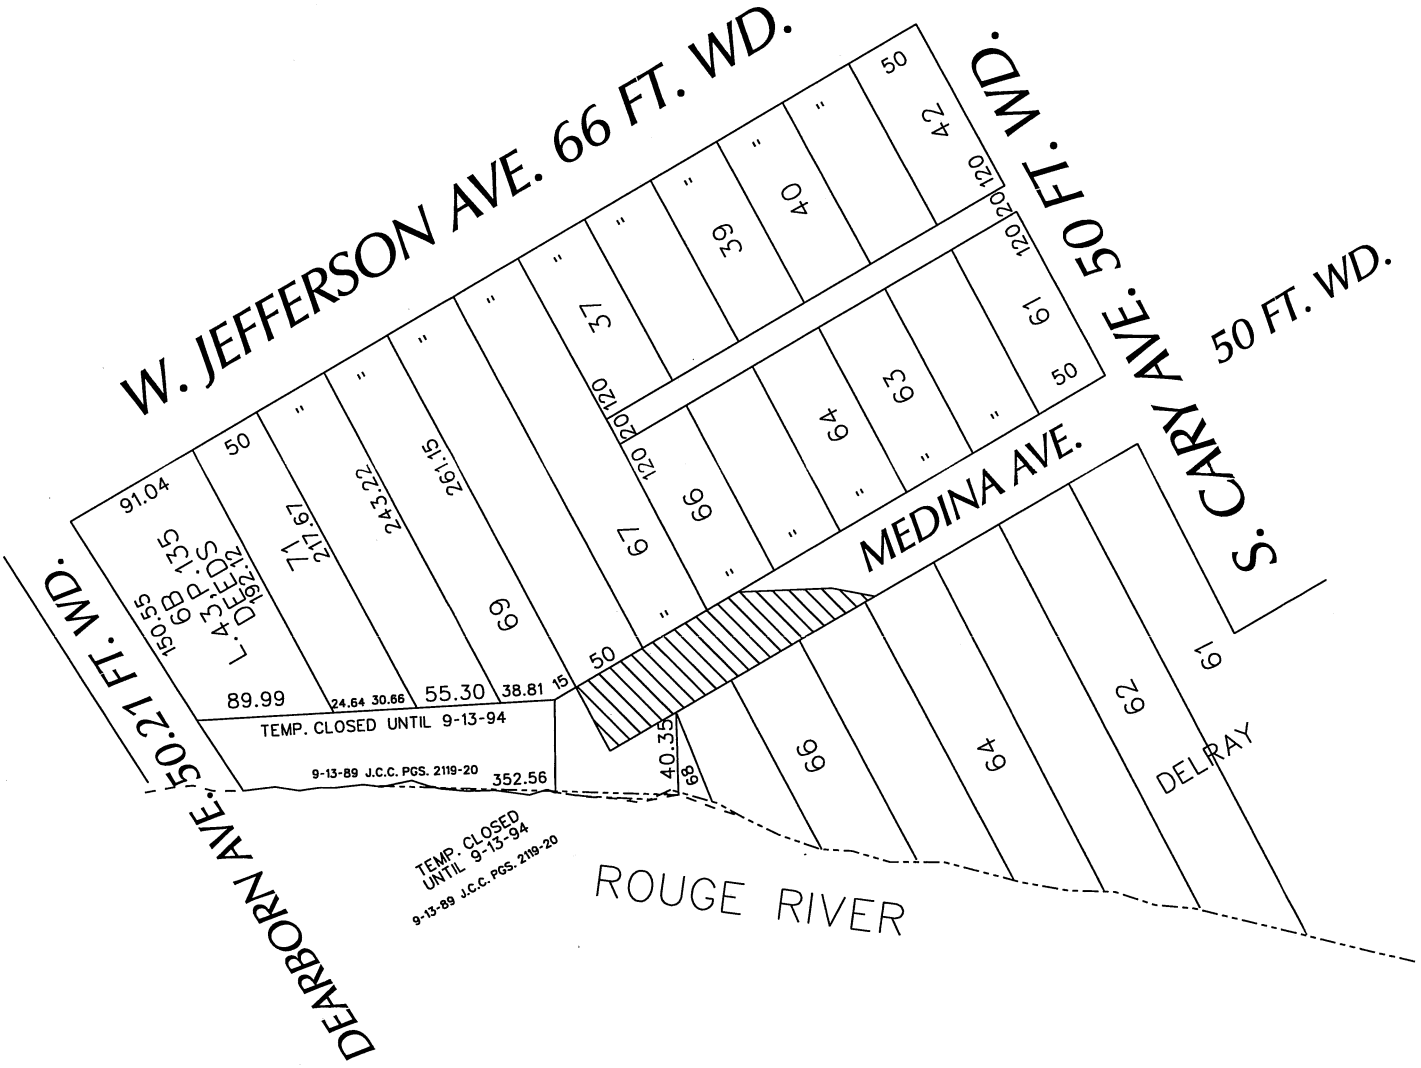

 - AREA OF ENCROACHMENT

(FOR OFFICE USE ONLY)

CARTO 1 A & F

B					
A					
DESCRIPTION	DRWN	CHKD	APPD	DATE	
REVISIONS					
DRAWN BY	CHECKED				
DATE	APPROVED				
01-02-18					

REQUEST ENCROACHMENT
 INTO MEDINA
 AT 8150 MEDINA ST.
 (With Tiebacks and Deadmans)

CITY OF DETROIT	
CITY ENGINEERING DEPARTMENT	
SURVEY BUREAU	
JOB NO.	01-01
DRWG. NO.	X 1659