




Exhibit B

ST. CYRIL ROAD DRIVE APPROACH - 1

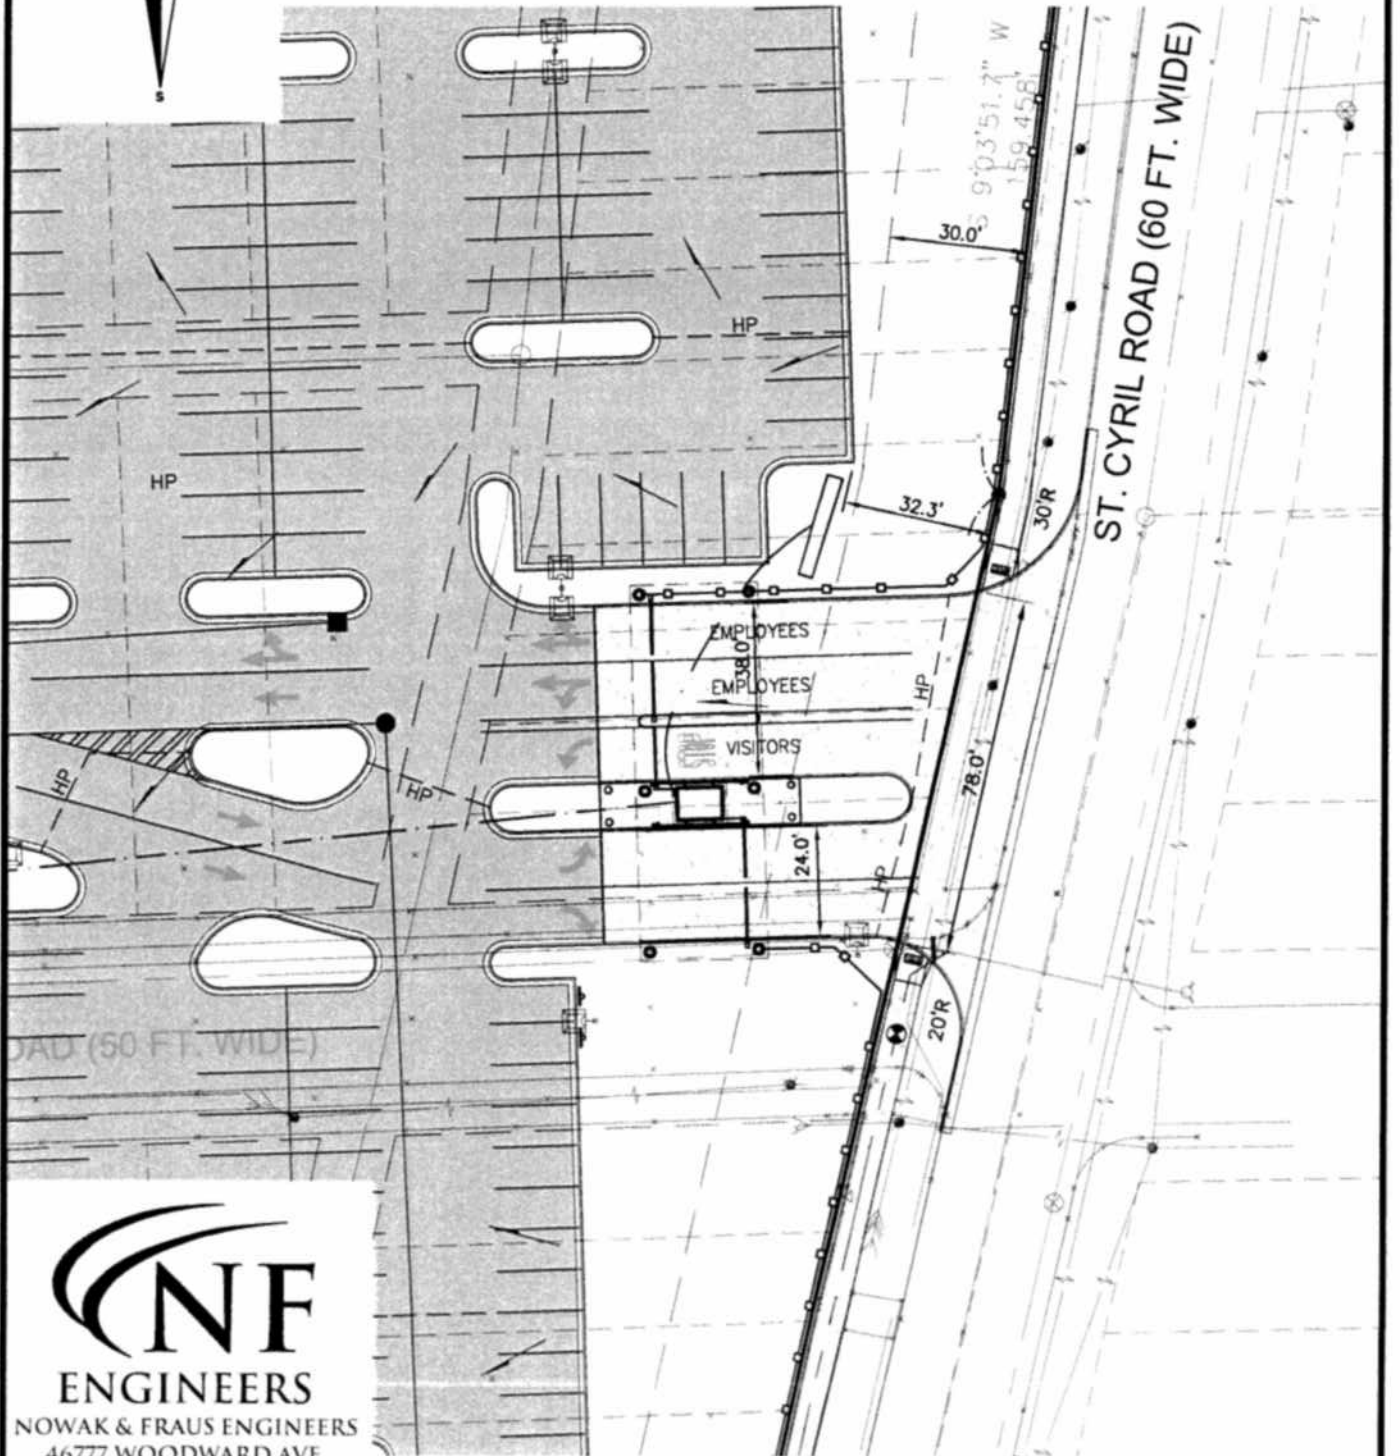

NF ENGINEERS
NOWAK & FRAUS ENGINEERS
46777 WOODWARD AVE.
PONTIAC, MI 48342-5032
TEL. (248) 332-7931
FAX. (248) 332-8257

PREPARED FOR:
FLEX-N-GATE

SCALE
1" = 40'

DATE
06-21-17

DRAWN
J.R.L.

JOB NO.
1325-09

SHEET
2 of 4