
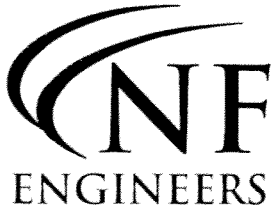
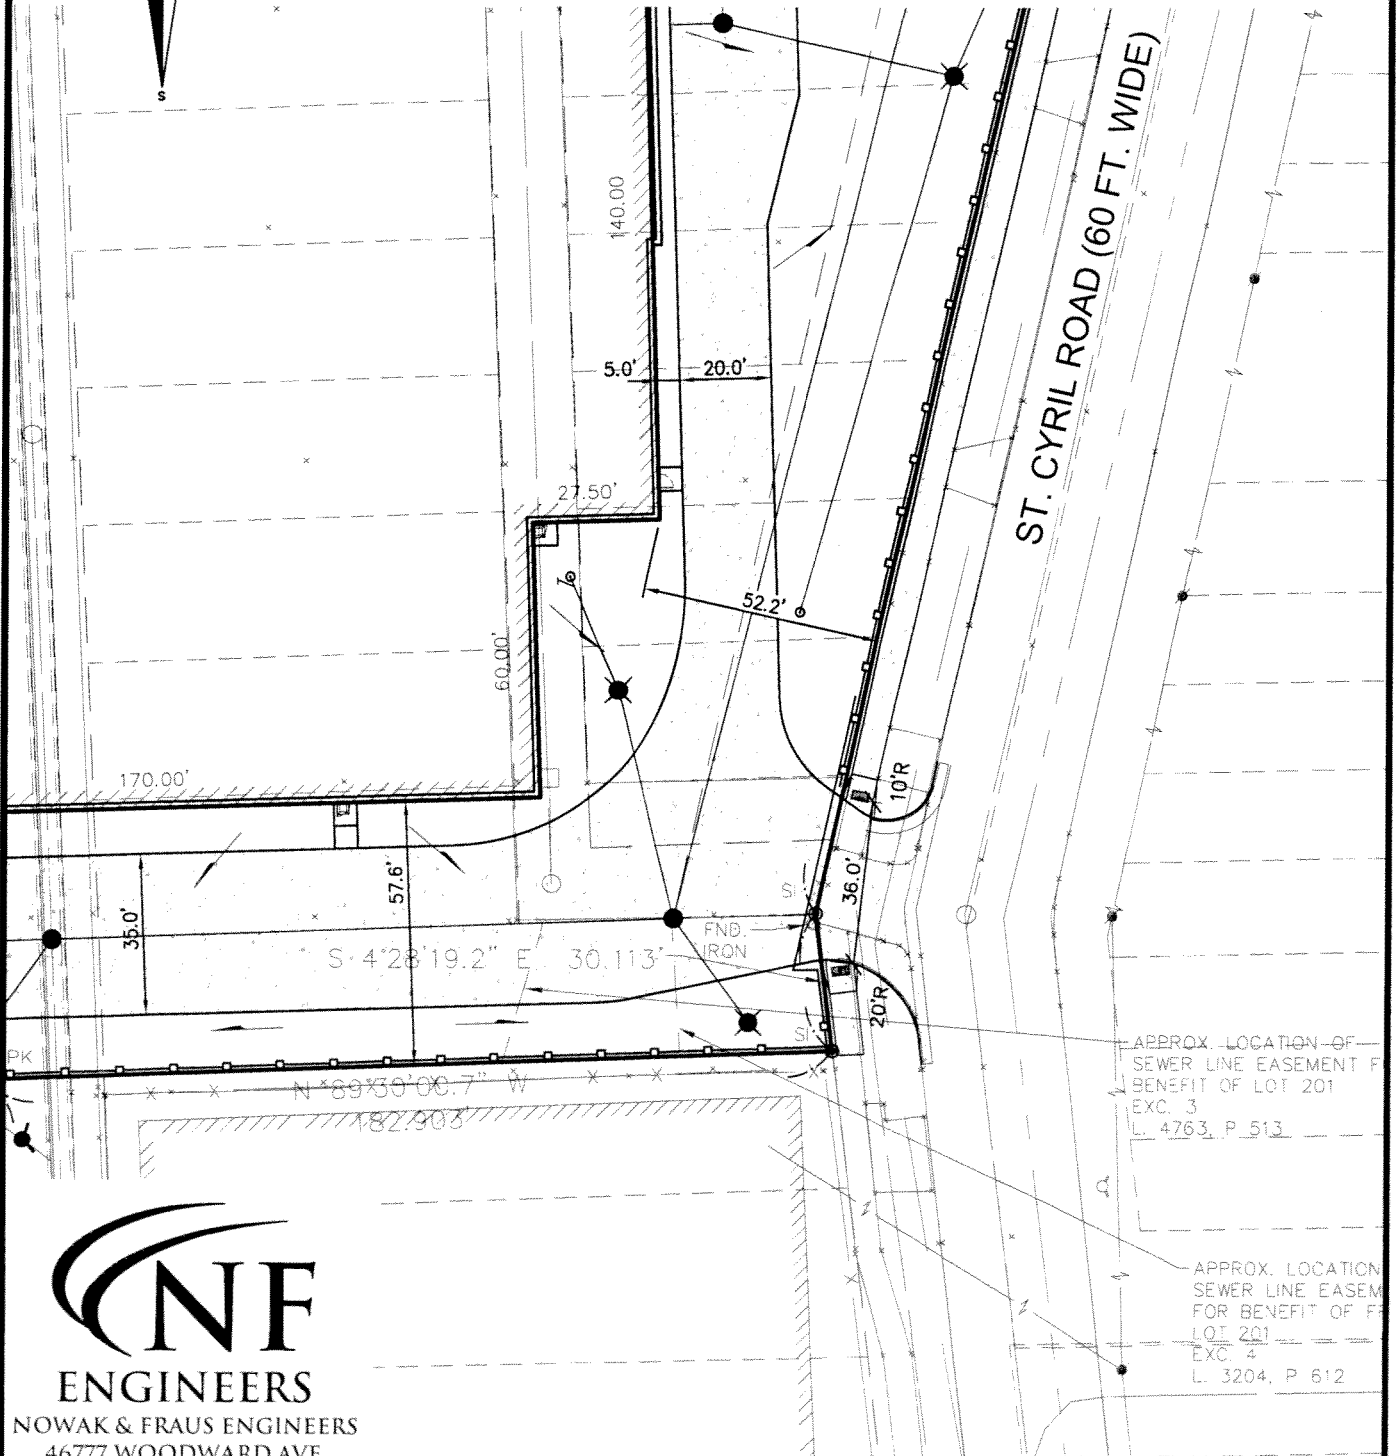


Exhibit C

ST. CYRIL ROAD DRIVE APPROACH - 2

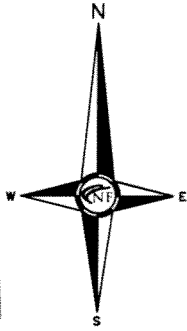

ENGINEERS
 NOWAK & FRAUS ENGINEERS
 46777 WOODWARD AVE.
 PONTIAC, MI 48342-5032
 TEL. (248) 332-7931
 FAX. (248) 332-8257

PREPARED FOR:
 FLEX-N-GATE

SCALE
 1" = 40'

DATE
 06-21-17

DRAWN
 J.R.L.

JOB NO.
 1325-09

SHEET
 3 of 4